

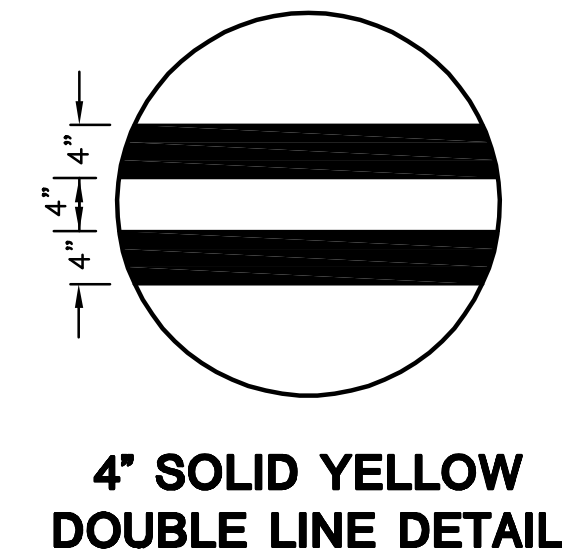
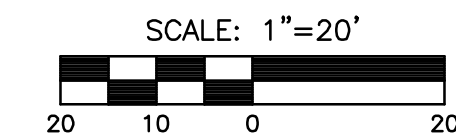
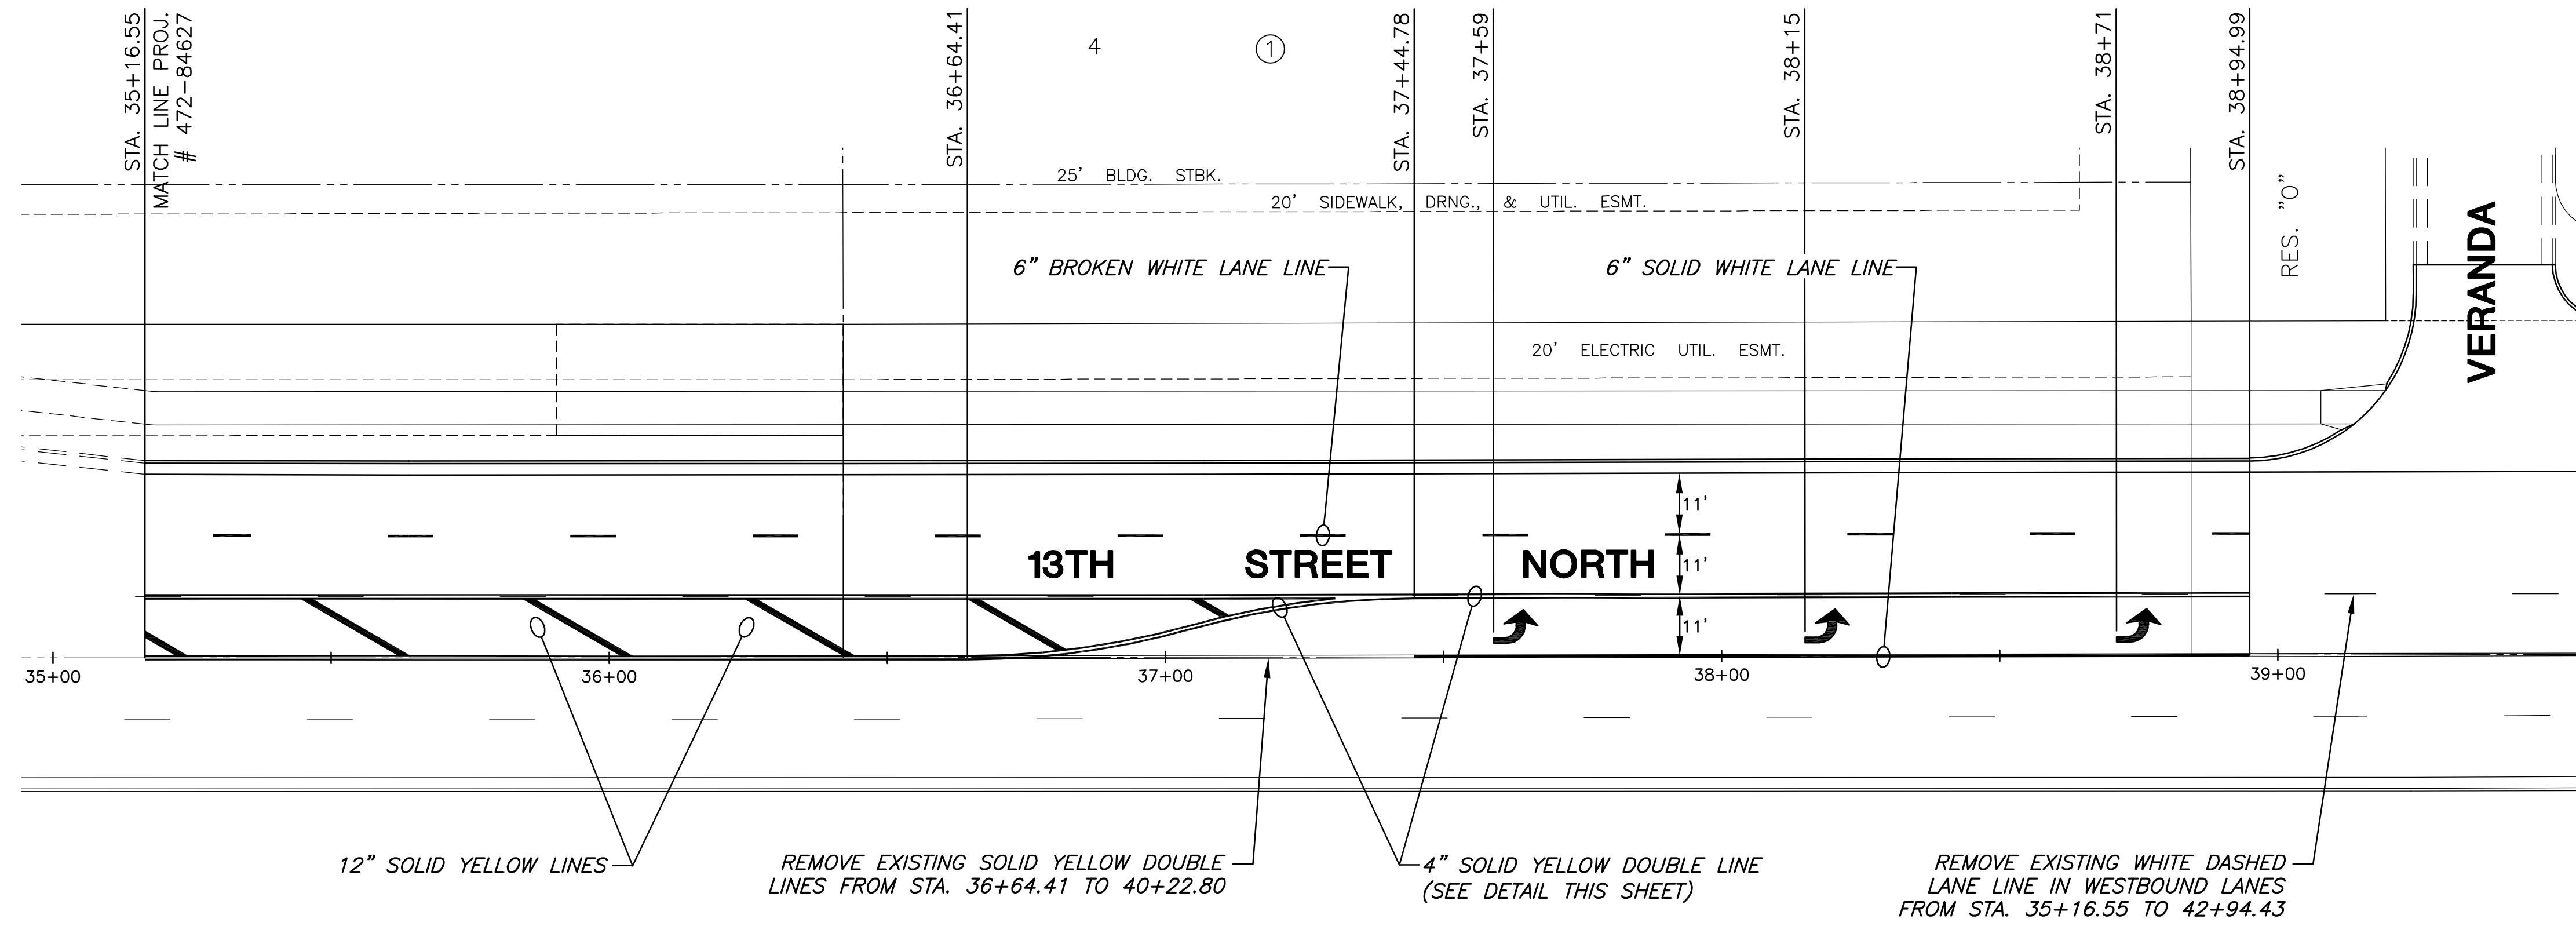


THE WATERFRONT SIXTH ADDITION

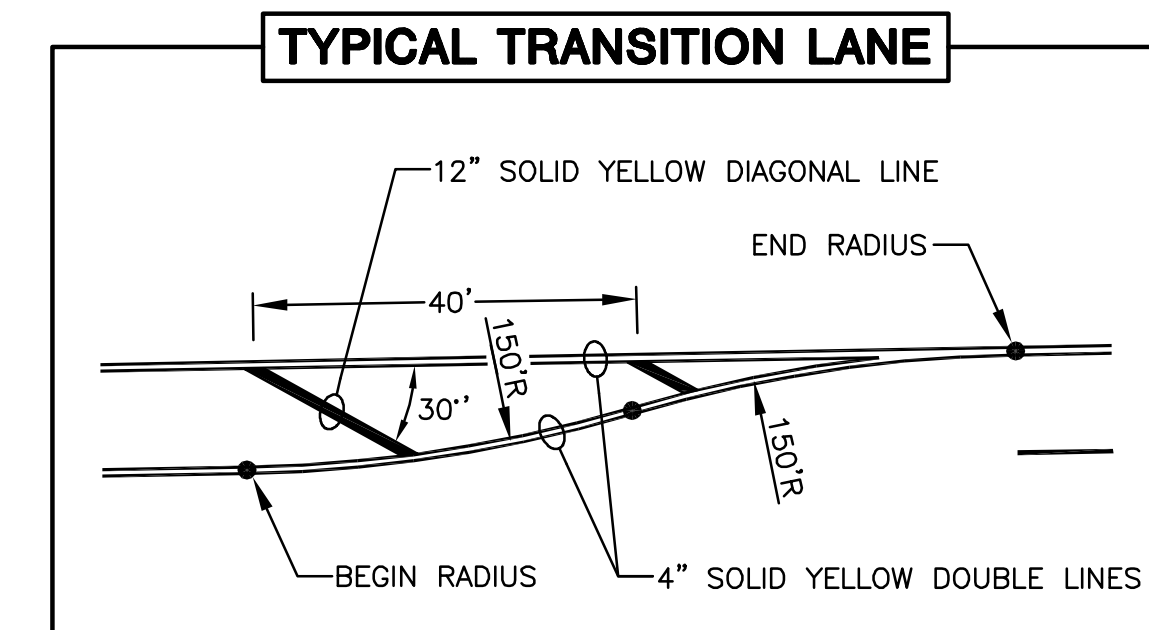

THE GREENWICH OFFICE PARK ADDITION

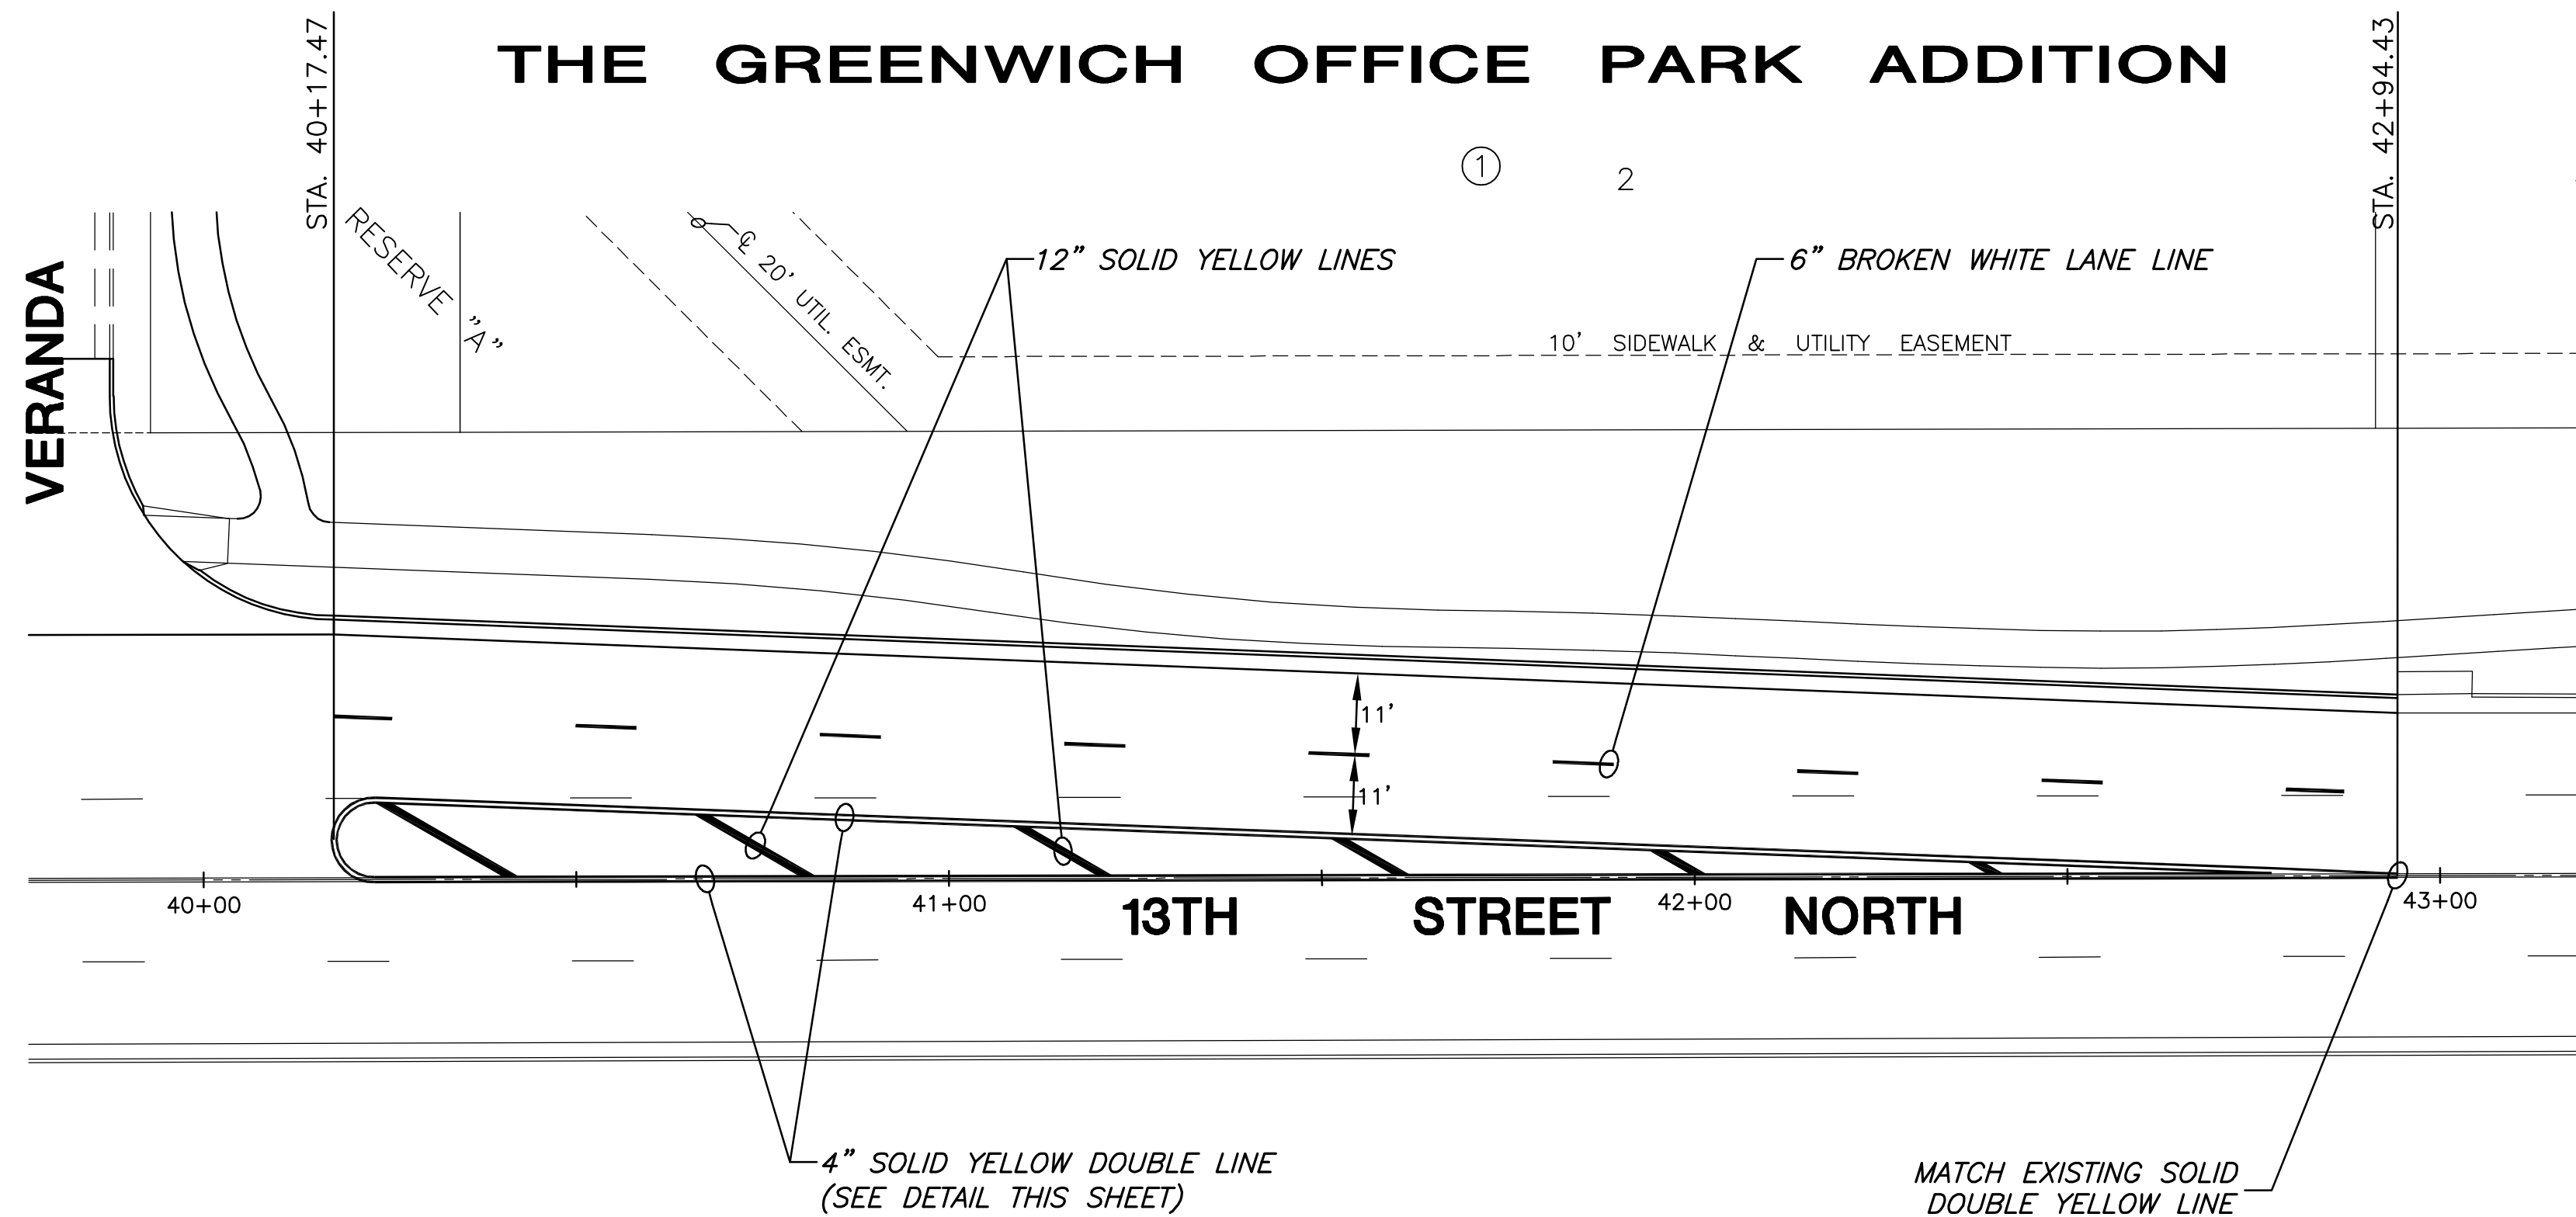

Pavement Markings - All pavement markings shall be thermoplastic, unless otherwise approved by the Engineer. Pavement markings shall be installed per manufacturer's recommendations and shall meet KDOT's 2007 Edition of the Standard Specification Section 806. Full traffic may not be restored (and substantial project completion achieved) until all pavement markings are in place. Should construction timing be such that restoration of traffic becomes necessary during temperatures prohibiting the installation of thermoplastic markings, the contractor shall install and maintain temporary markings until such time that thermoplastic markings may be properly installed. Except for the material requirement, temporary pavement markings shall be placed equivalent, in every manner (i.e. dimension, frequency, spacing, etc.), to the permanent marking layout. The cost for temporary pavement markings will not be paid for directly, but shall be considered subsidiary to the bid item for "Pavement Markings".

PAVING AND INCIDENTAL DRAINAGE PLANS FOR
THE GREENWICH OFFICE PARK ADDITION
13TH STREET LEFT TURN LANES

PAVEMENT MARKING PLAN
SHEET TITLE
472-84645
PROJECT NUMBER

DFL
DESIGN BY
DMU
DRAWN BY
GJA
CHECKED BY

ISSUED
January 2008
REVISED

SHEET NO.
9 of 24