





KEY

- 15+00 = FUTURE STREET STATION AND PROPOSED GRADE AT STATION
- 1367.0 = PROPOSED EASEMENT GRADE
- 1362.5' = SLOPE ARROW
- 2.0% = EXISTING TREES
- (Wavy line) = EXISTING CONTOURS
- (Dashed line) = EXISTING SANITARY SEWER
- (Double line) = EXISTING ASPHALT PAVEMENT
- (Triple line) = FUTURE ASPHALT PAVEMENT
- (Grey shaded area) = ROAD AND EASEMENT GRADING


EARTHWORK

EASEMENT GRADING	
CUT	3920 C.Y.
LOOSE FILL (90% COMP.)	1020 C.Y.
ROAD GRADING	
CUT	840 C.Y.
COMP. FILL (95% COMP.)	11030 C.Y.

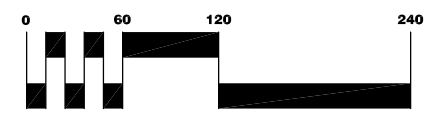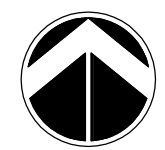


SCALE: 1" = 60'


ROAD GRADING DETAILS

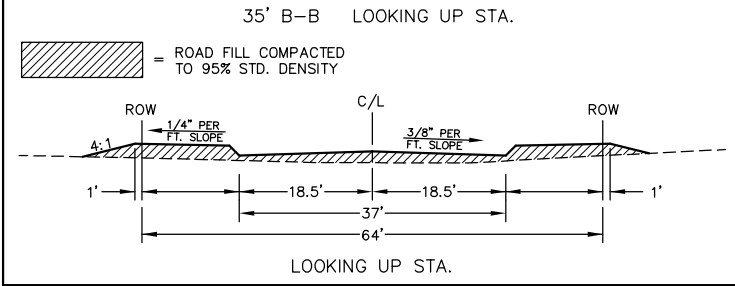

ROAD GRADING DETAILS

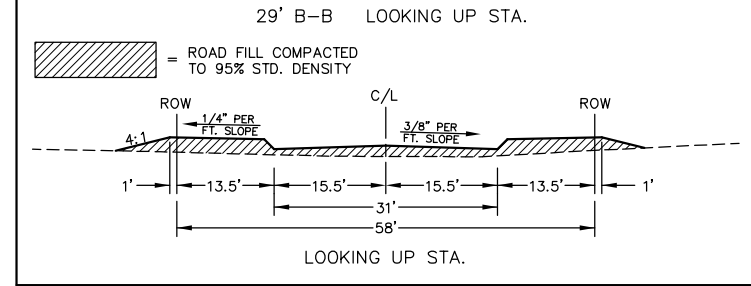

EASEMENT GRADING DETAILS

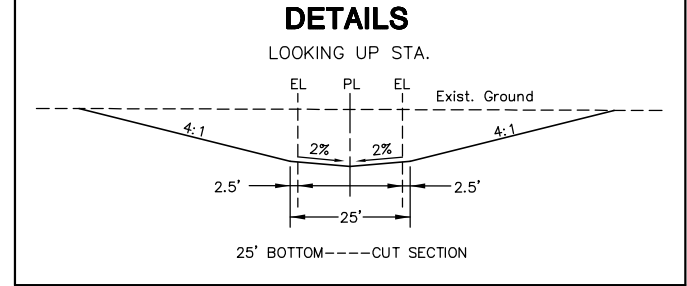

**HAWTHORNE THIRD ADDITION
WILLIAMSGATE - CAMDEN CHASE PHASE**
PROJECT NAME

ROAD AND EASEMENT GRADING PLAN
SHEET TITLE

DFL DESIGN BY:	DMU DRAWN BY:	GJA CHECKED BY:
OCTOBER 2004 DATE	02167 JOB NO.	26 / 48 SHEET/OF