


\* Varies (Check Individual Lot)  
**Section Through Typical Full Basement**

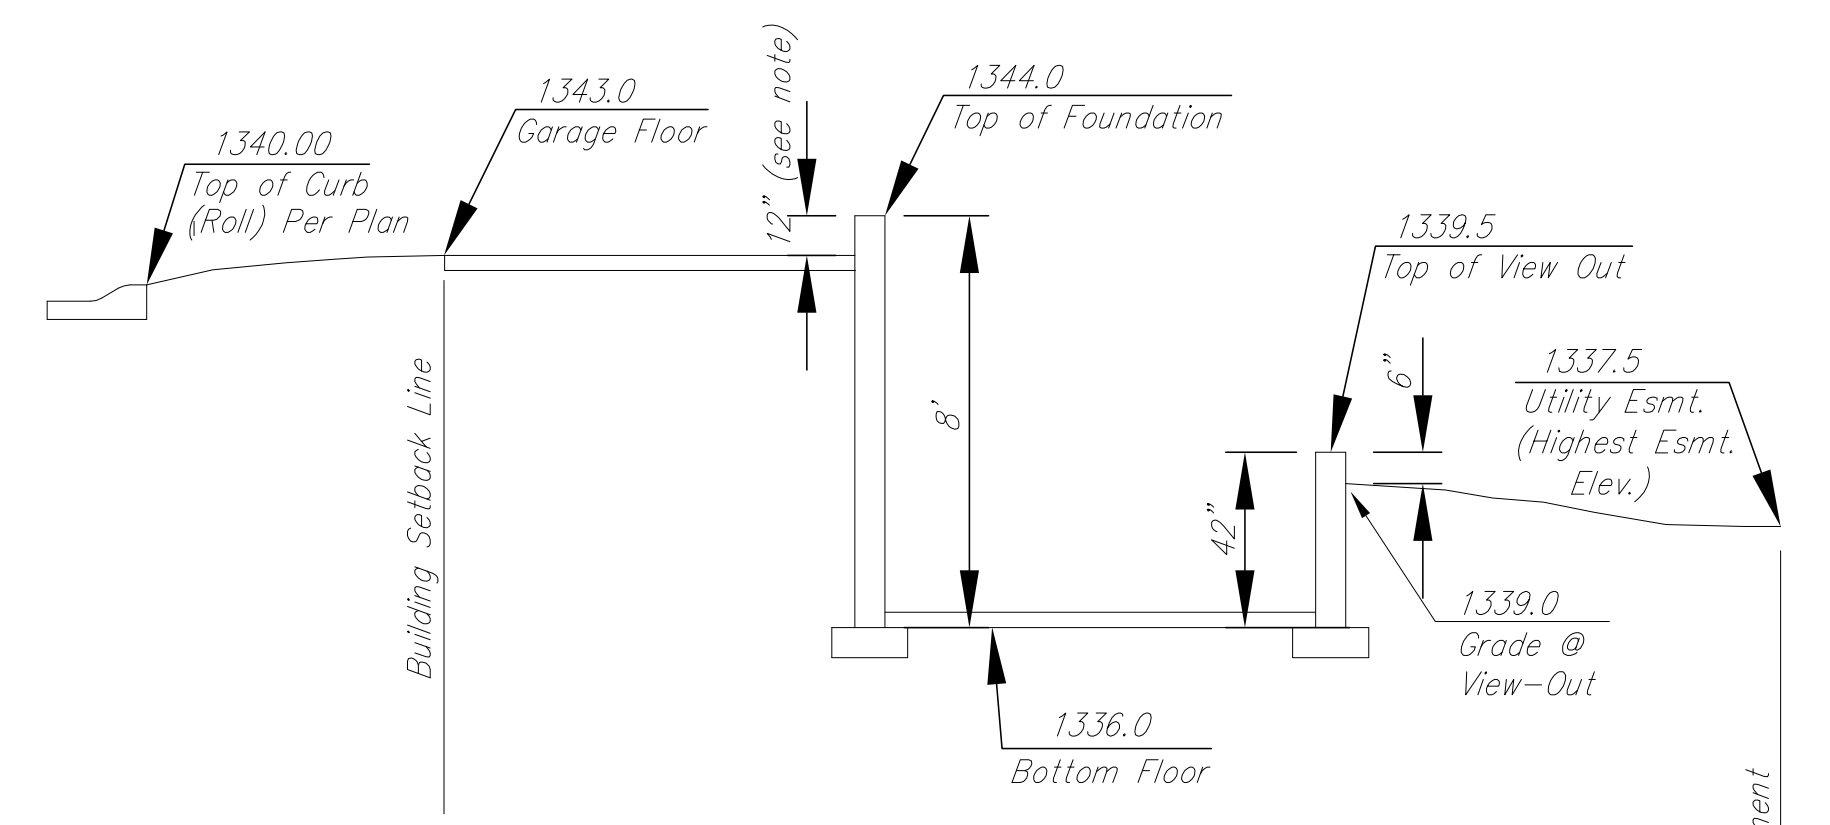

\* Varies (Check Individual Lot)  
**Section Through Typical View-Out Lot**

BENCHMARK #1:  
 BRASS DISK AT THE WEST END OF WEST CURB  
 RETURN OF CHERRY CREEK AND CHERRY  
 CREEK COURT, IN FRONT OF LOT 3, BLOCK 1,  
 SIERRA HILLS.  
 ELEVATION = 1350.84

\* NOTE: DROP BRICK LEDGE, SIDING  
 OR ADD RETAINING WALL BETWEEN  
 HOUSES TO MINIMIZE GRADE TRANSITIONS.



SCALE: 1" = 40'  
 40' 0 40'

REVISED: 4-15-08

|  |  |                              |                       |
|--|--|------------------------------|-----------------------|
| <b>SIERRA HILLS<br/>Phase 3 Lot Grading Plan<br/>WICHITA, KANSAS</b> |  | DESIGN<br>KWL                | RB JOB<br>3130E       |
| Ruggles & Bohm, P.A.<br>Engineering, Surveying, Land Planning        |  | DRAWN<br>MLP                 | SHEET<br>22           |
| 824 North Main<br>Wichita, Kansas 67203<br>www.rbkansas.com          |  | REVIEW<br>UTILITY            | OF<br>24              |
| (316) 264-8008<br>(316) 264-4621 fax<br>E-mail: info@rbkansas.com    |  | DRAWING FILE<br>SS [KEY MAP] | DATE<br>Apr. 16, 2008 |
| PROJECT NUMBER<br>472-84690  |  |                              |                       |