
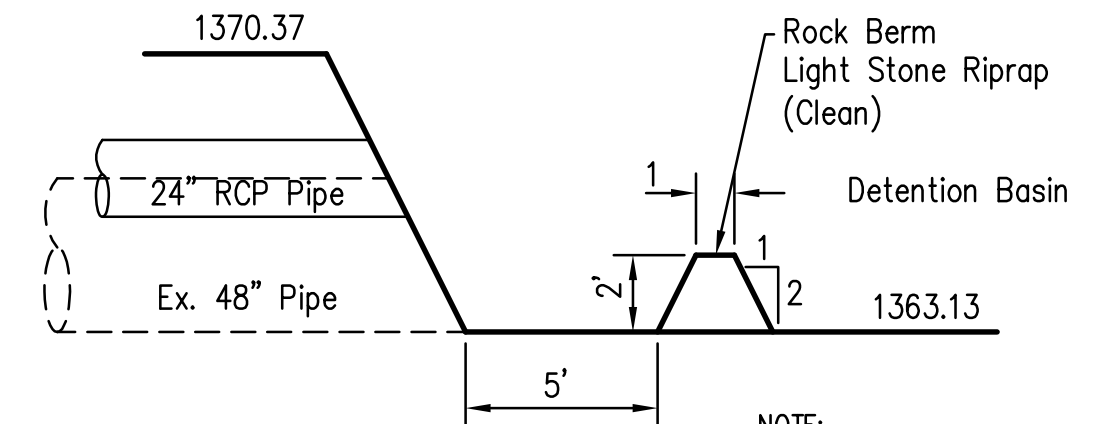



LEGEND

- Silt Fence
- Straw Bales
- Inlet Protection
- Construction Entrance
- Permanent Seeding Area (See Landscape Plans for seeding specifications)

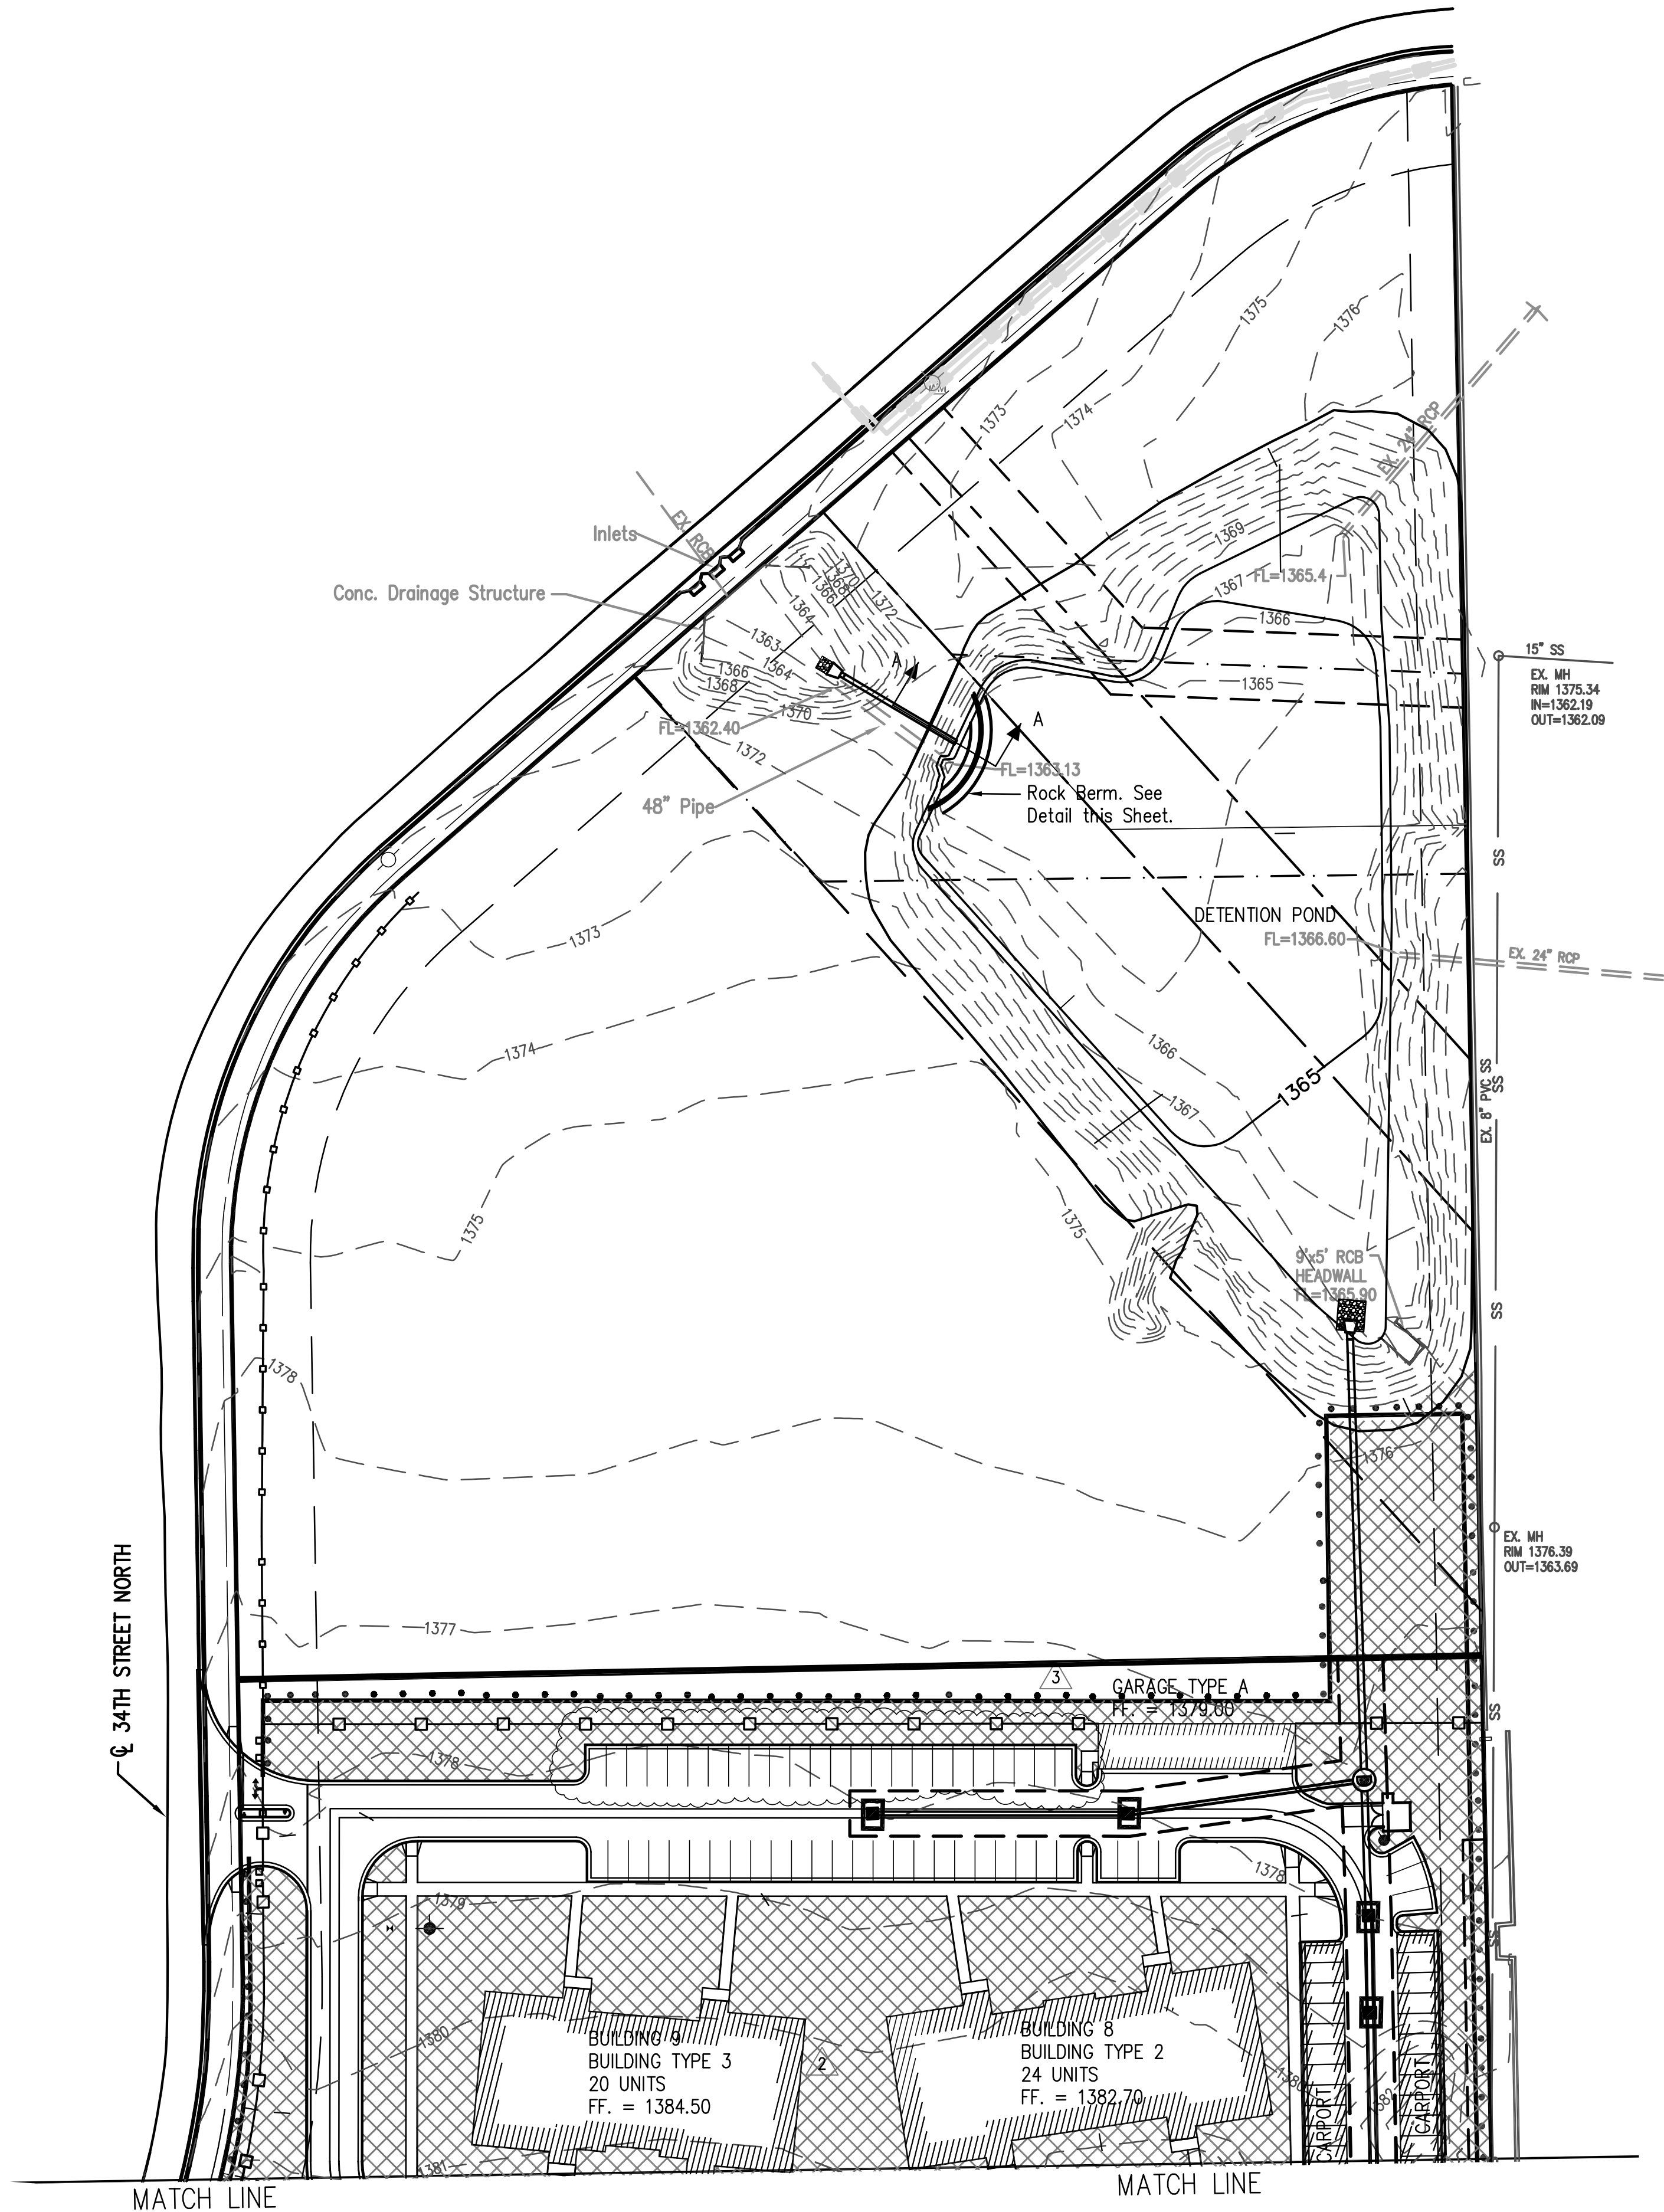

SECTION A-A
Scale 1"=5'

NOTE:
Rock berm to be constructed prior to disturbance of top soil. Rock berm shall be removed at completion of project.

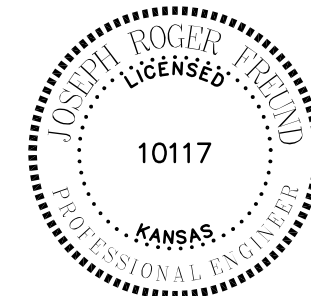

EROSION CONTROL Inwood Apartments Webber Group	
Engineer: JRF Designer: K/W P.O. Job No.: 1909 Date: 8-31-07	POE & ASSOCIATES, INC. CONSULTING ENGINEERS 5940 E. Central, Suite 200 ■ Wichita, KS 67208-4242 Phone 316/685-4114 ■ FAX 316/685-4444
No. Date By: Approved Revision	No. Date 11-09-07 By: JRF Revision DELETED 3 GARAGES
No. Date 09-14-07 By: K/W Revision BUILDING NUMBERING CLARIFICATION	

P:\1000A Revamped Inwood\Working Drawings\PS\SHEET\40.EROSION.dwg - 11/4/2008 9:15:11 AM