

LATERAL 17, MAIN 20, W.I.S.

PROJECT NO.

468 - 76 - 245 - 81147 - 000 - 000 - 001

CITY OF WICHITA, KANSAS
R.W. BRUGGEMAN, CITY ENGINEER
AUGUST, 1981

INDEX TO DRAWINGS


SHEET NO.	DESCRIPTION
1	TITLE
2	LINES 1, 2, & 3
3	SITE PLAN

LEGEND

BENEFIT DISTRICT	---
EXISTING SEWER	---
EXISTING M.H.	---
PROPOSED SEWER	---
PROPOSED M.H.	---

B.M. "MUE" in Mueller on south
side of fire hydrant top
12' E of SE corner of
Chelsea Square.
Elev. = 215.75


THE CONTRACTOR SHALL BE RESPONSIBLE FOR PRE-
SERVING PROPERTY LINES. THE CONTRACTOR SHALL
BE REQUIRED TO RE-ESTABLISH ANY PROPERTY LINES
WHICH ARE CHANGED OR DESTROYED BY HIS CONSTRUCTION OPERATIONS. SUCH LINES SHALL BE RE-ESTABLISHED BY A LICENSED LAND SURVEYOR OR A LICENSED PROFESSIONAL ENGINEER IN ACCORDANCE WITH STATE LAWS.

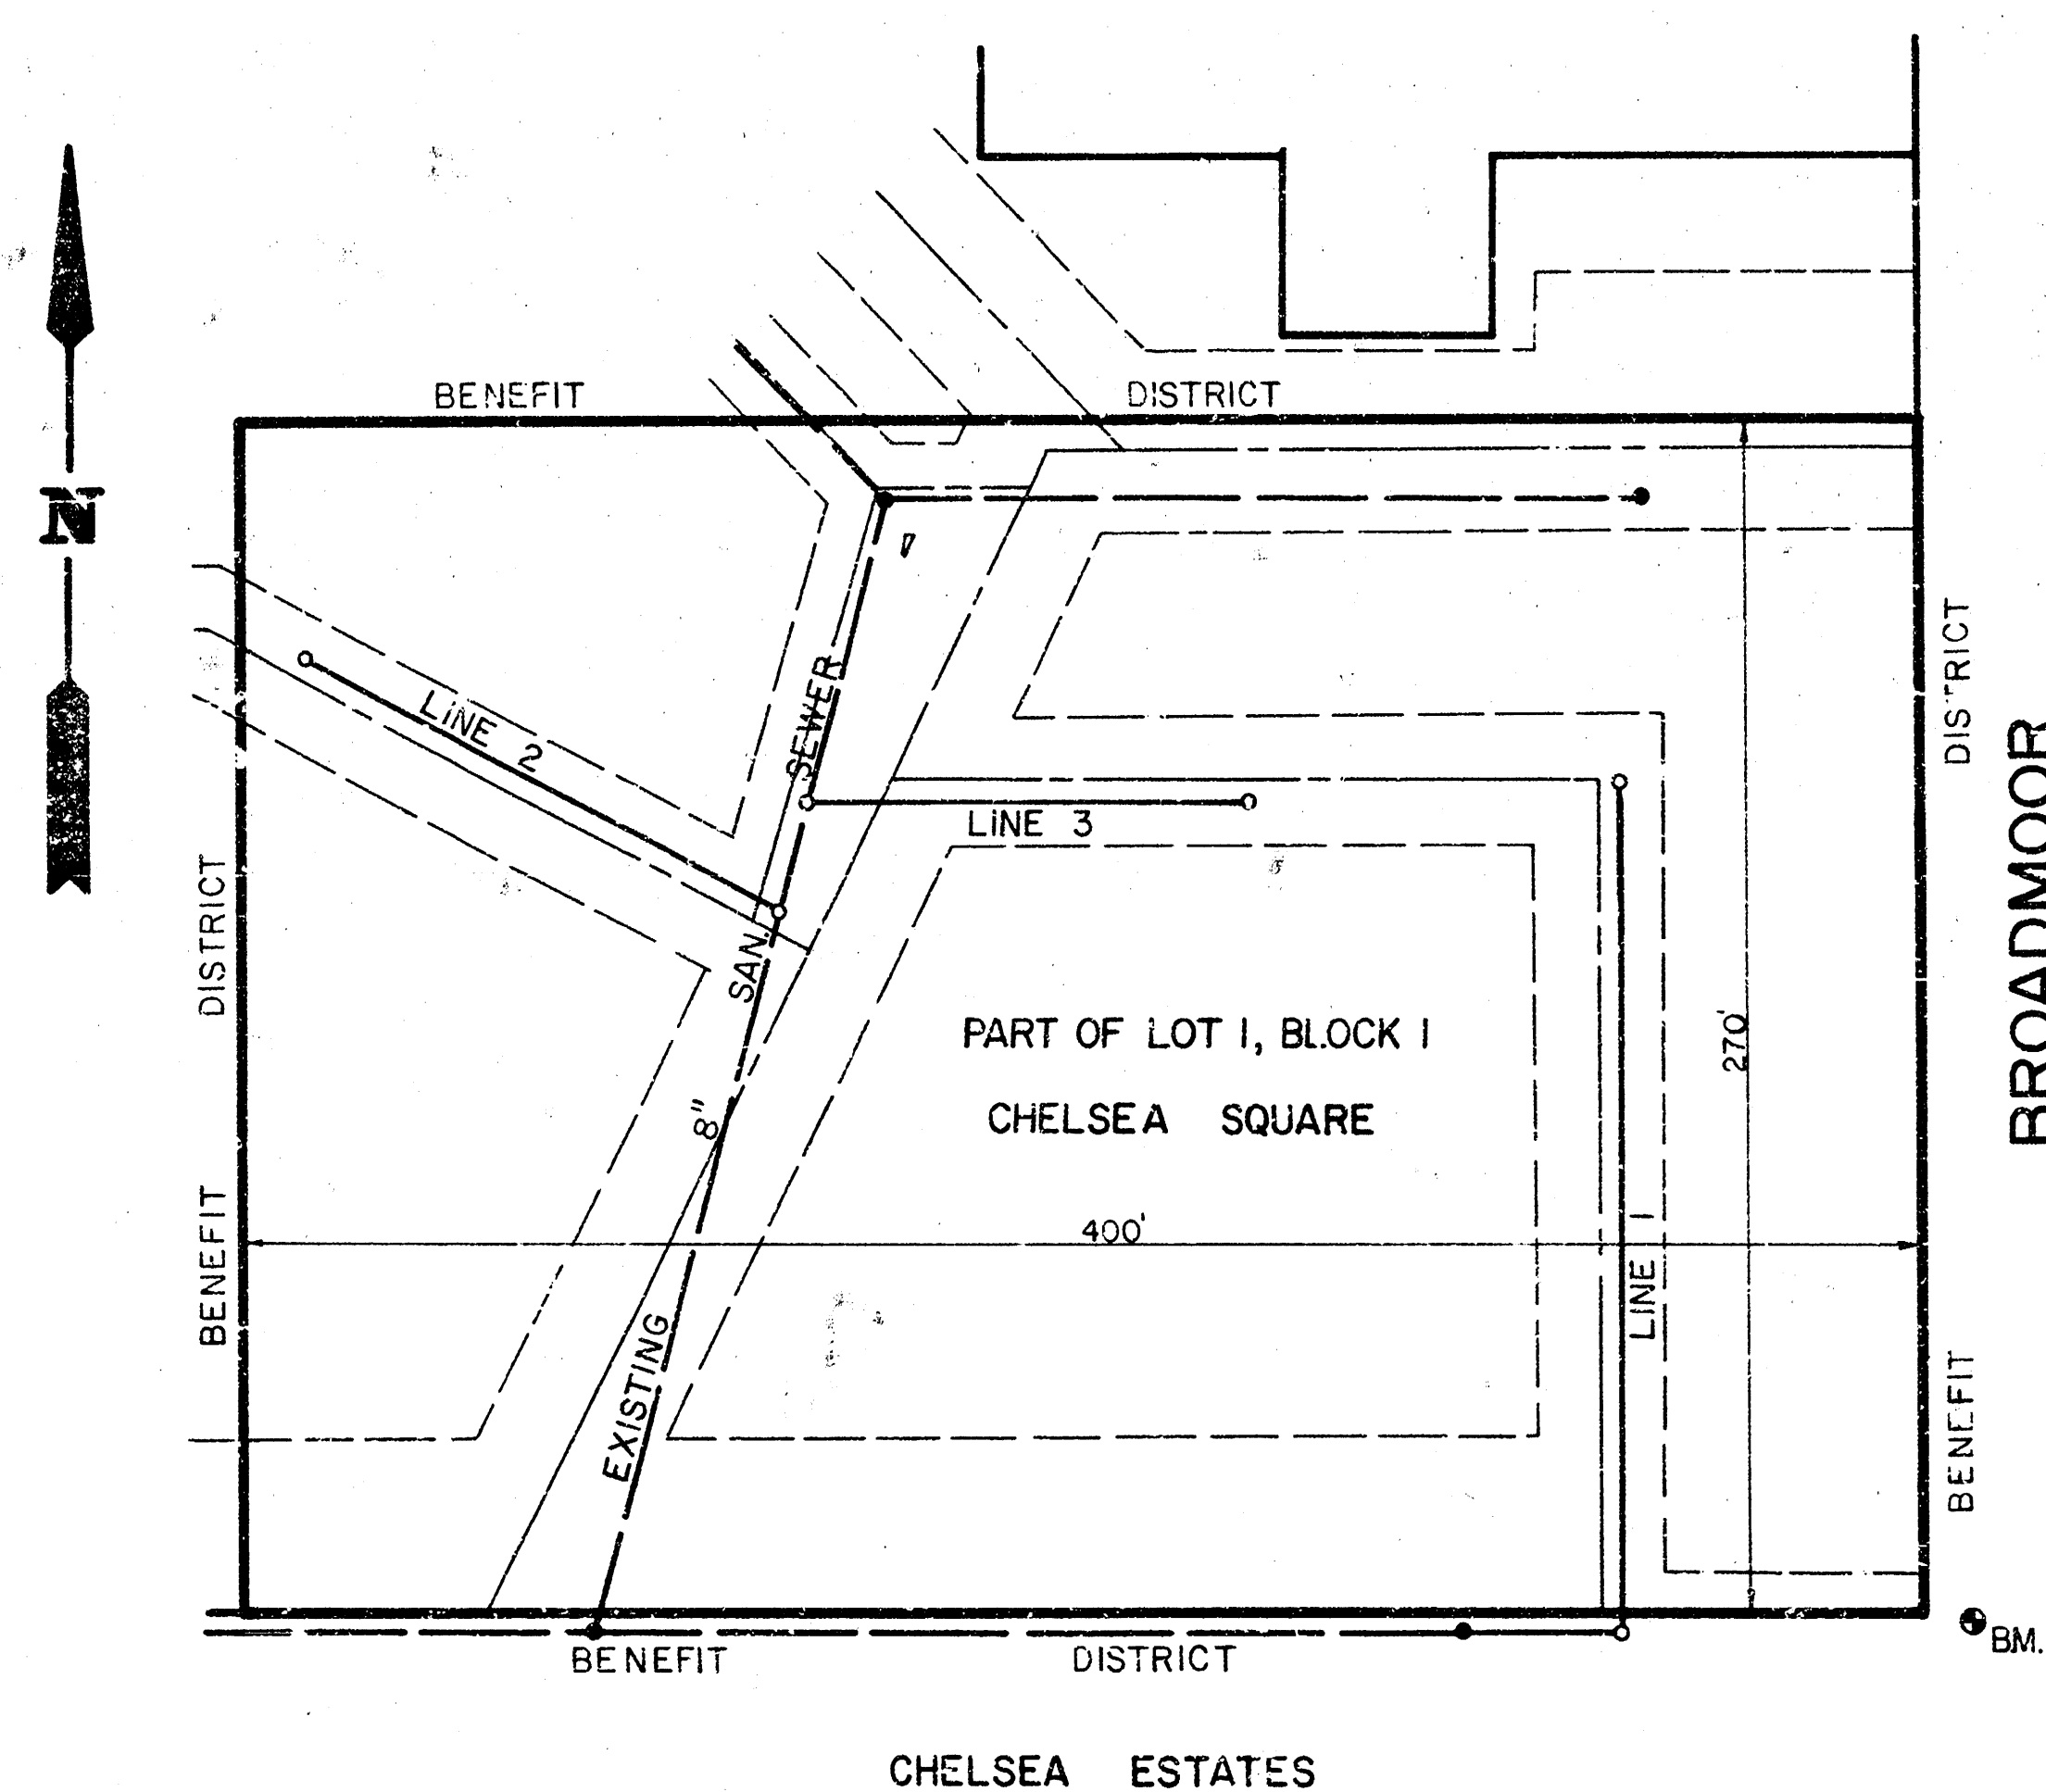

Van Doren - Hazard - Stallings

Architects • Engineers • Planners
Topeka Wichita Minneapolis

Sheet
1
3

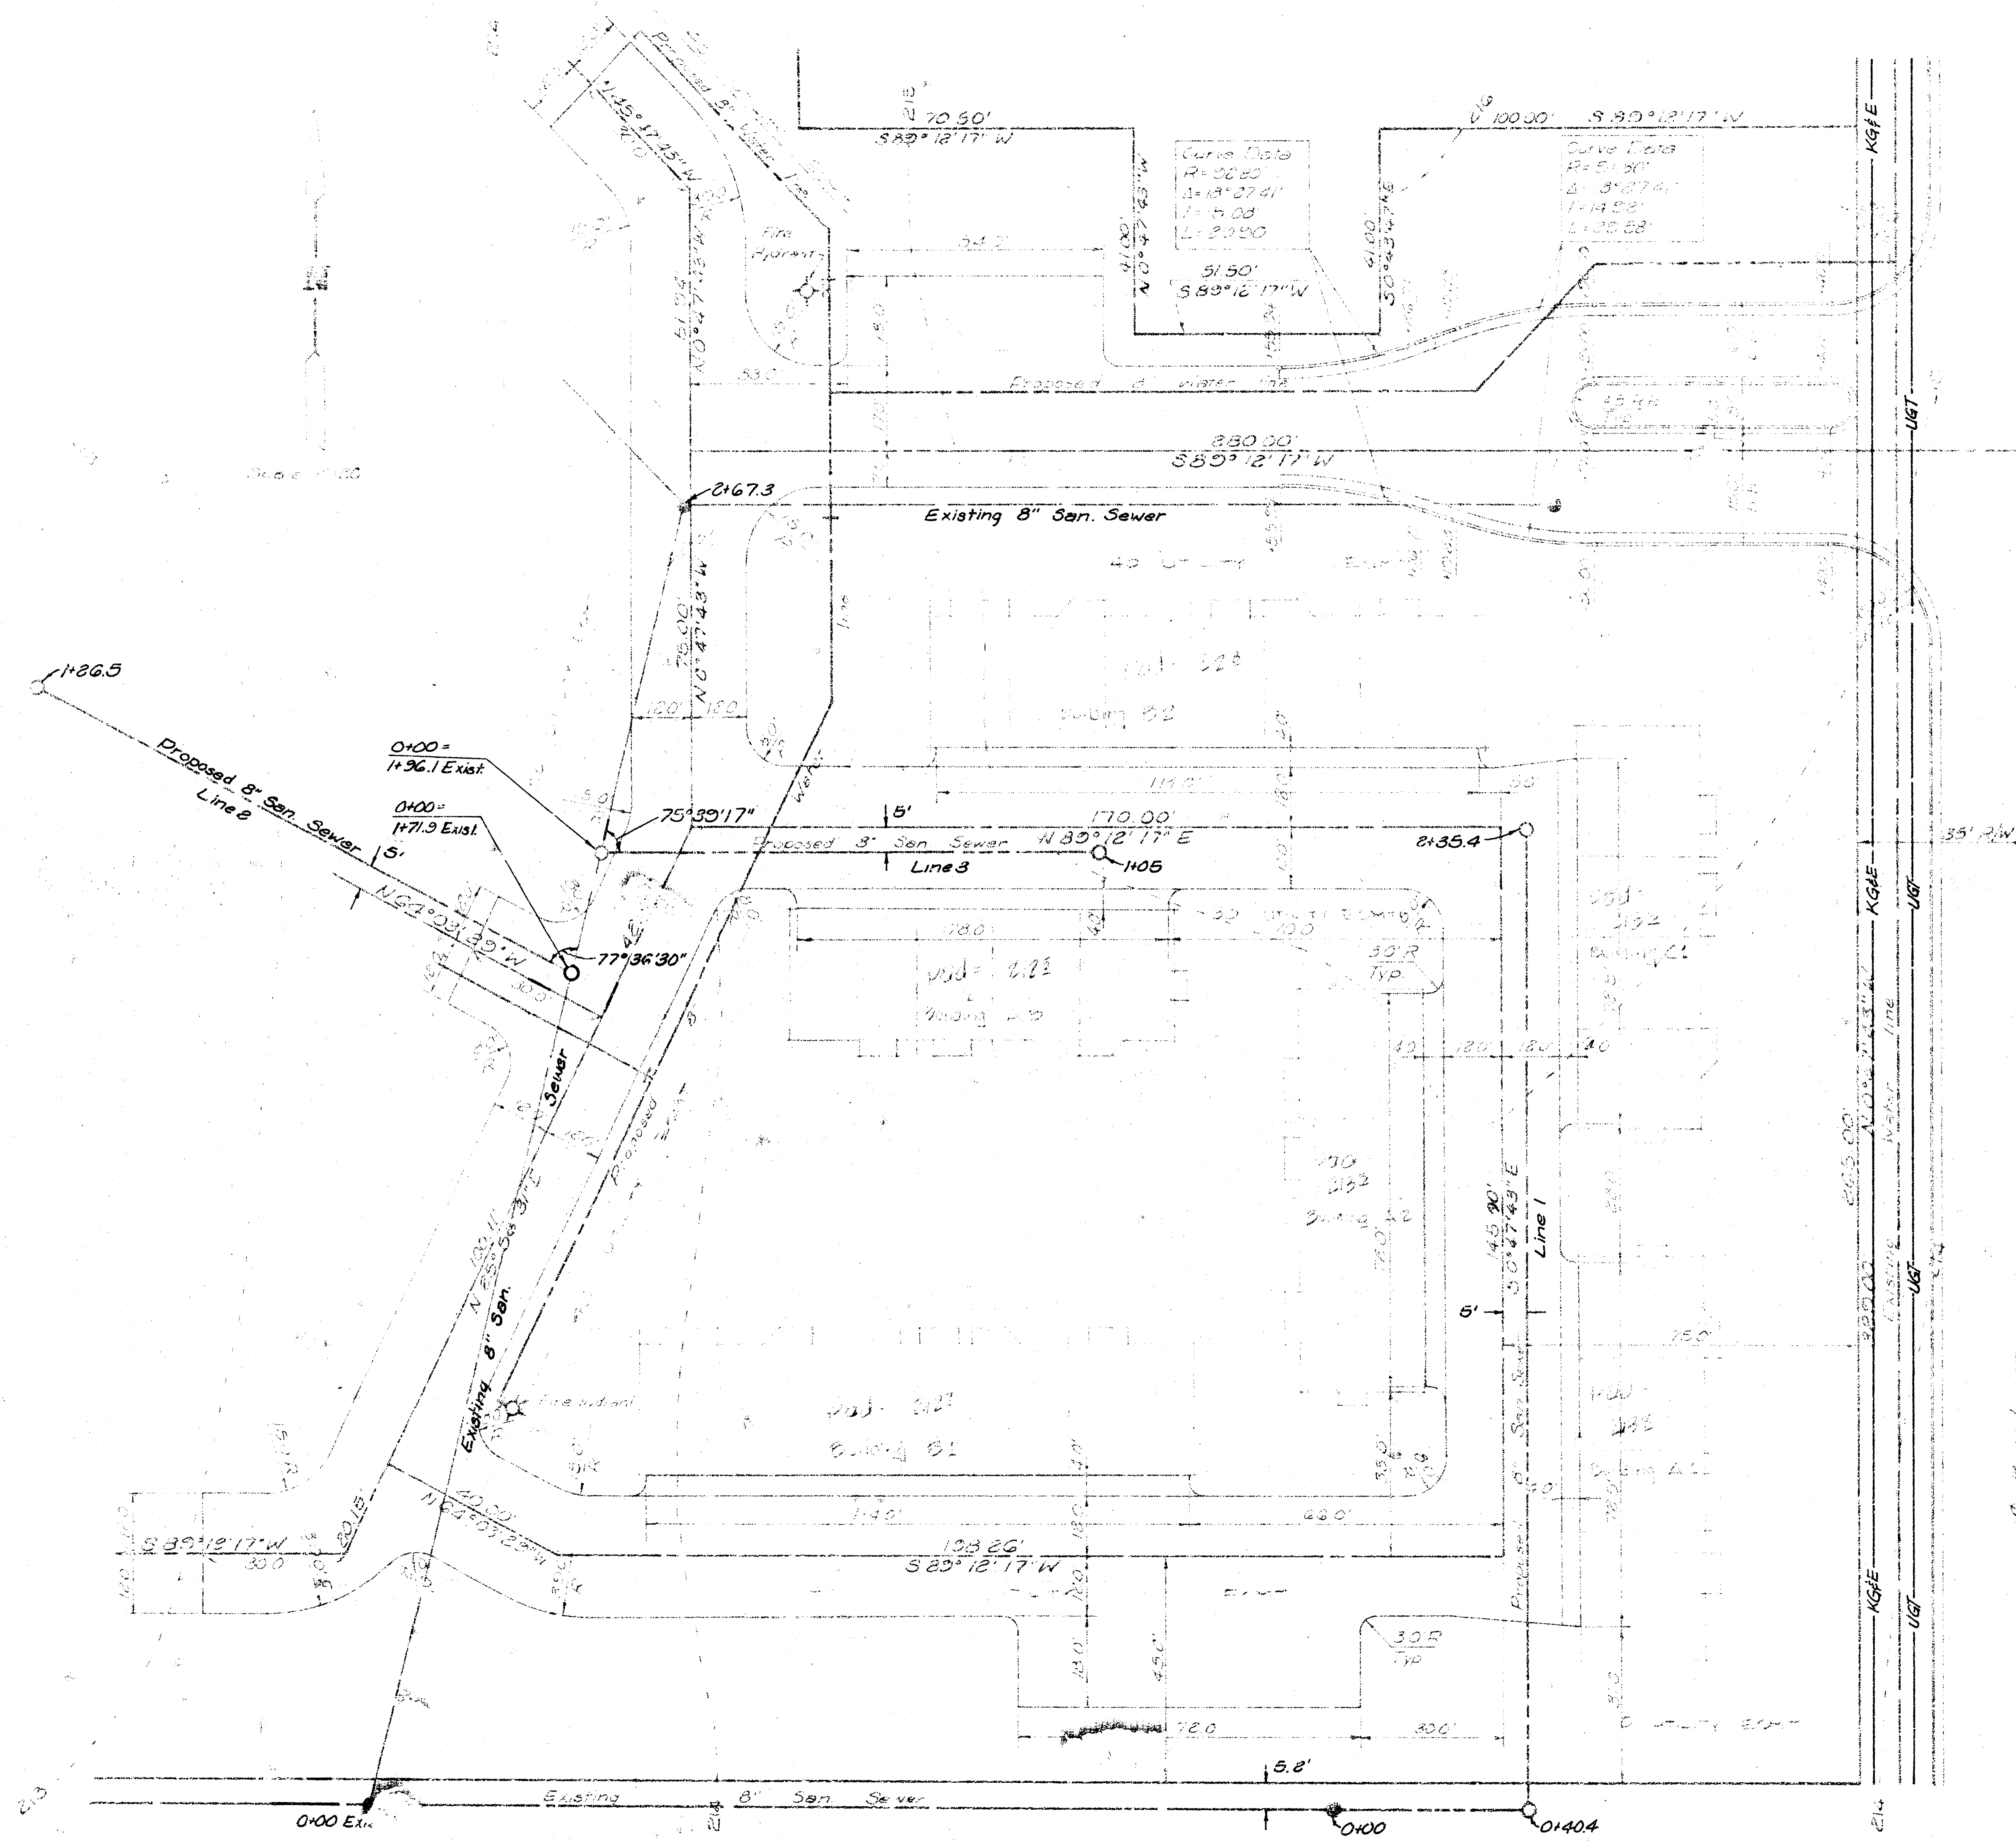

Chelsea Square Phase I Site Plan		DATE: 07/11/2001 DRAWN BY: 81-213 CHECKED BY: 3 SHEET: 3
Van Doron - Hazard - Stallinga		Architects - Engineers - Planners Surveyors - Engineers - Planners