



WILLOW CREEK EAST 2nd ADDITION


4 Corner Grading Plan
Wichita, Sedgwick County, Kansas

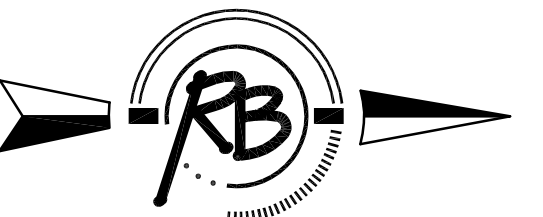


SCALE: 1"=100'

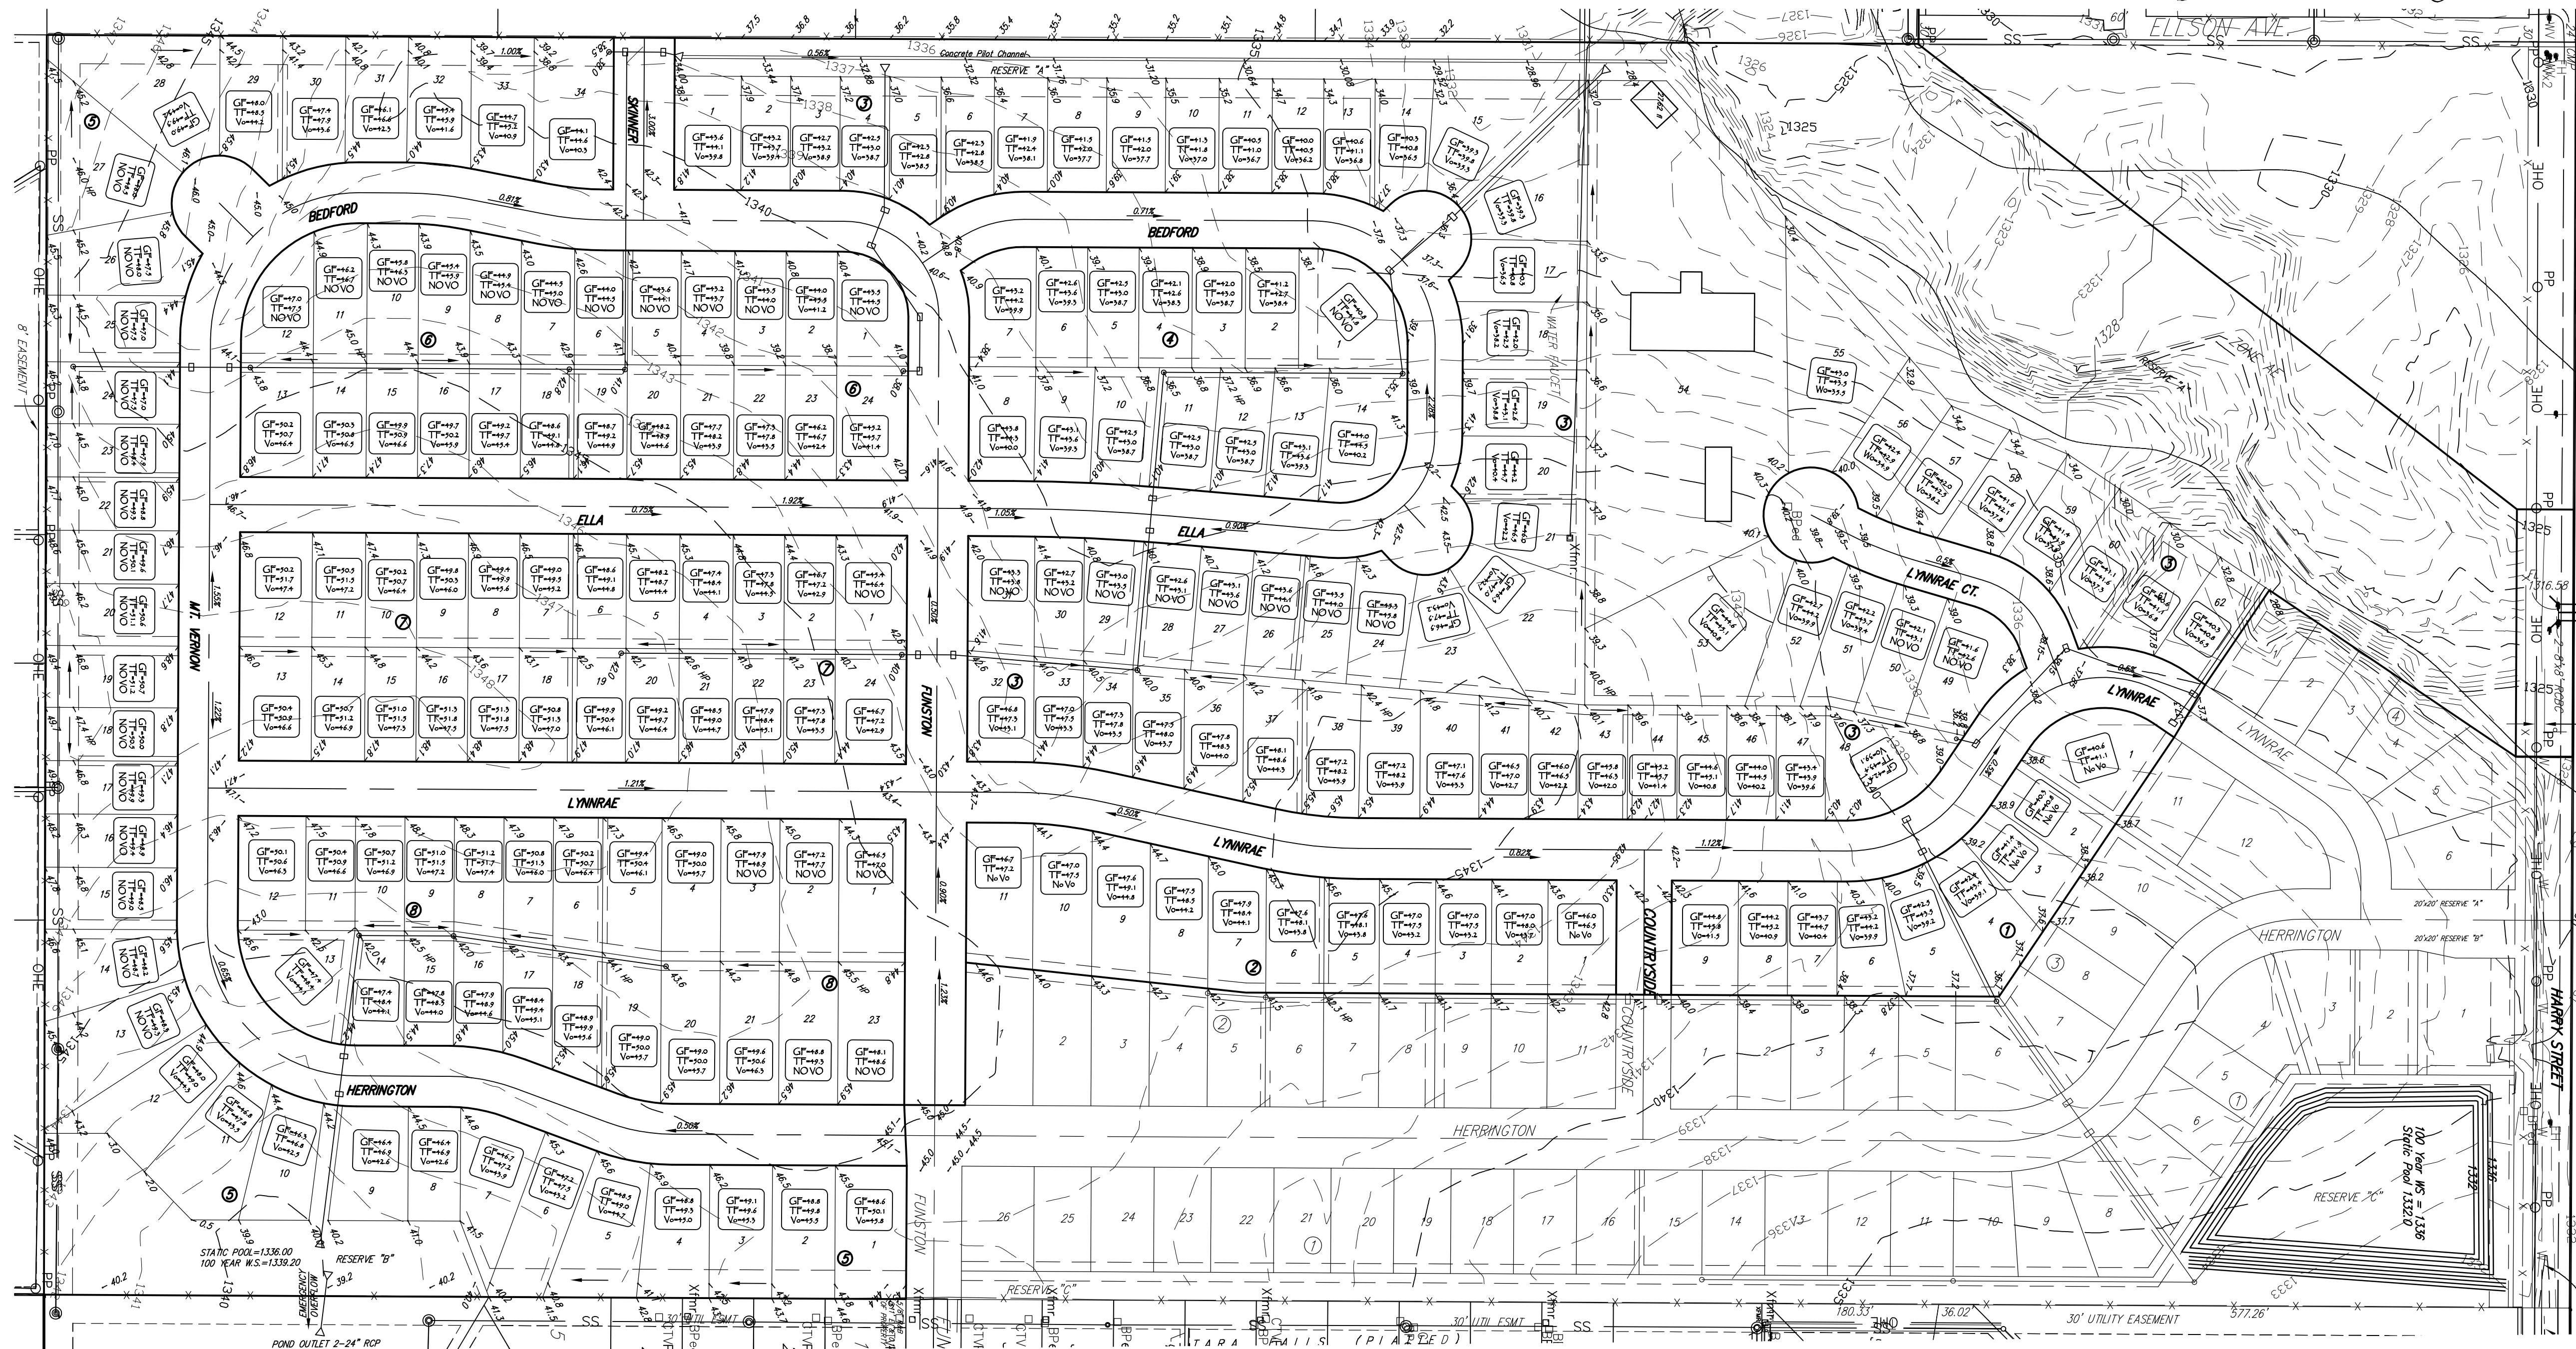


MINIMUM PAD ELEVATIONS		
LOTS	BLOCK	ELEVATION
7-12	5	1341.50
54-62	3	1331.00

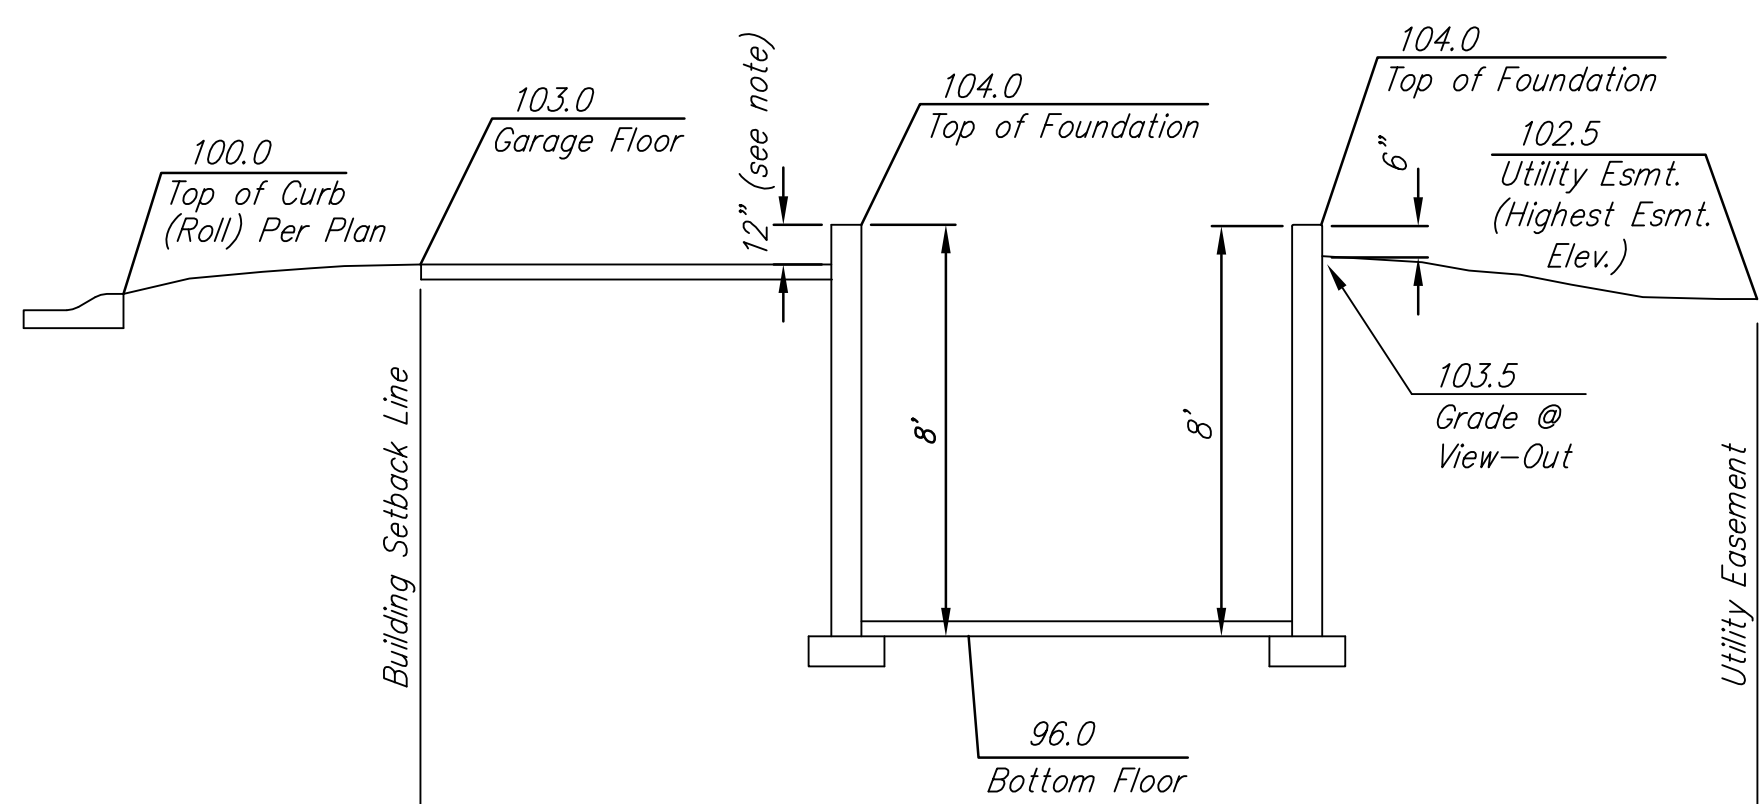

Section Through Typical Full Basement

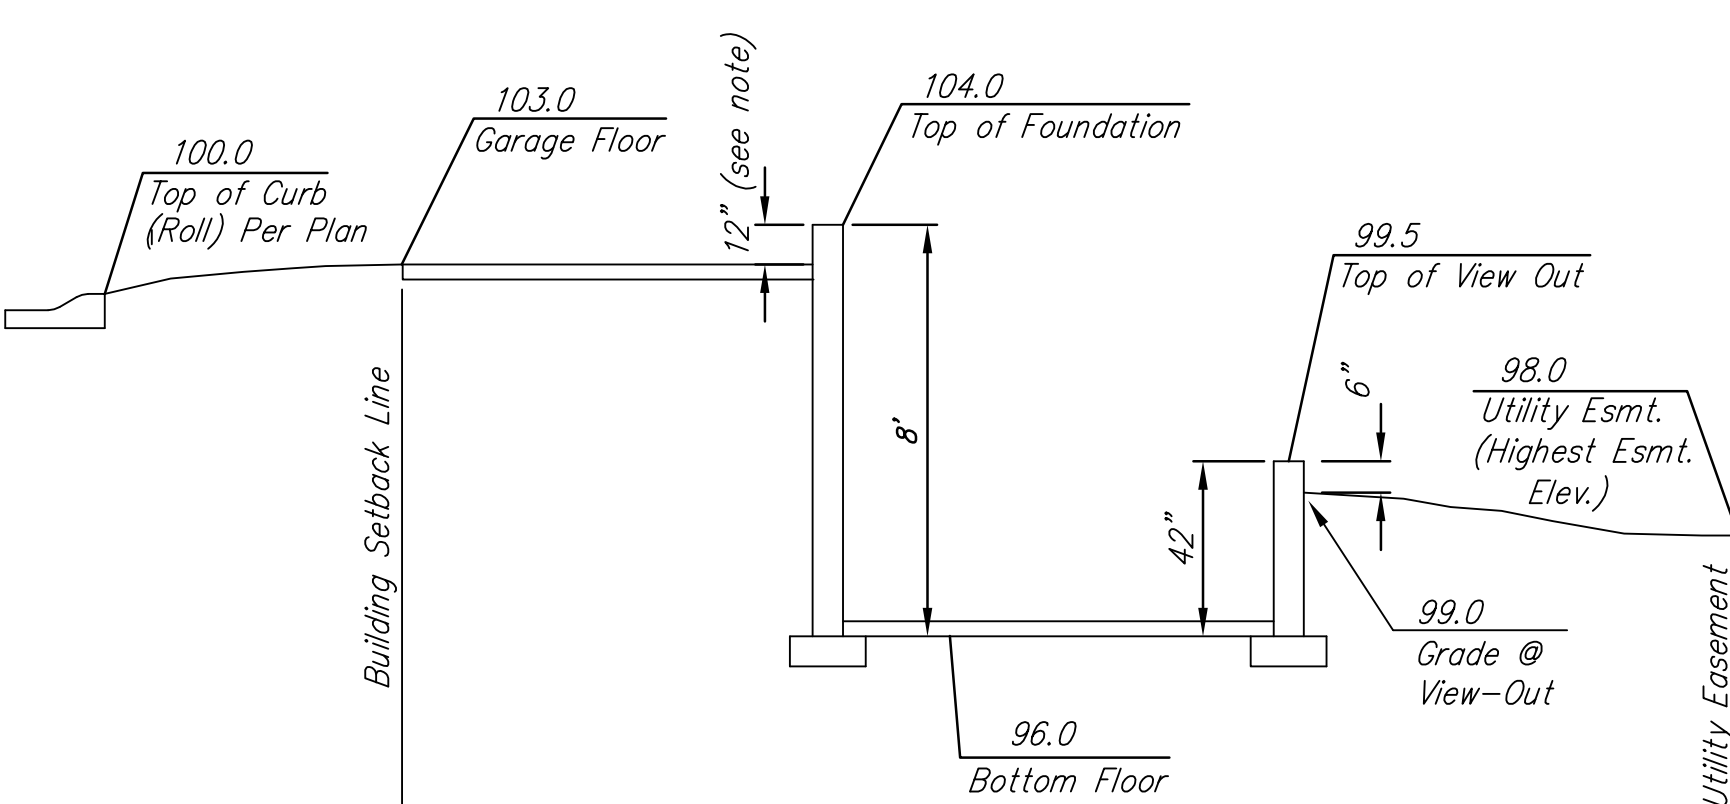

Section Through Typical View-Out Lot

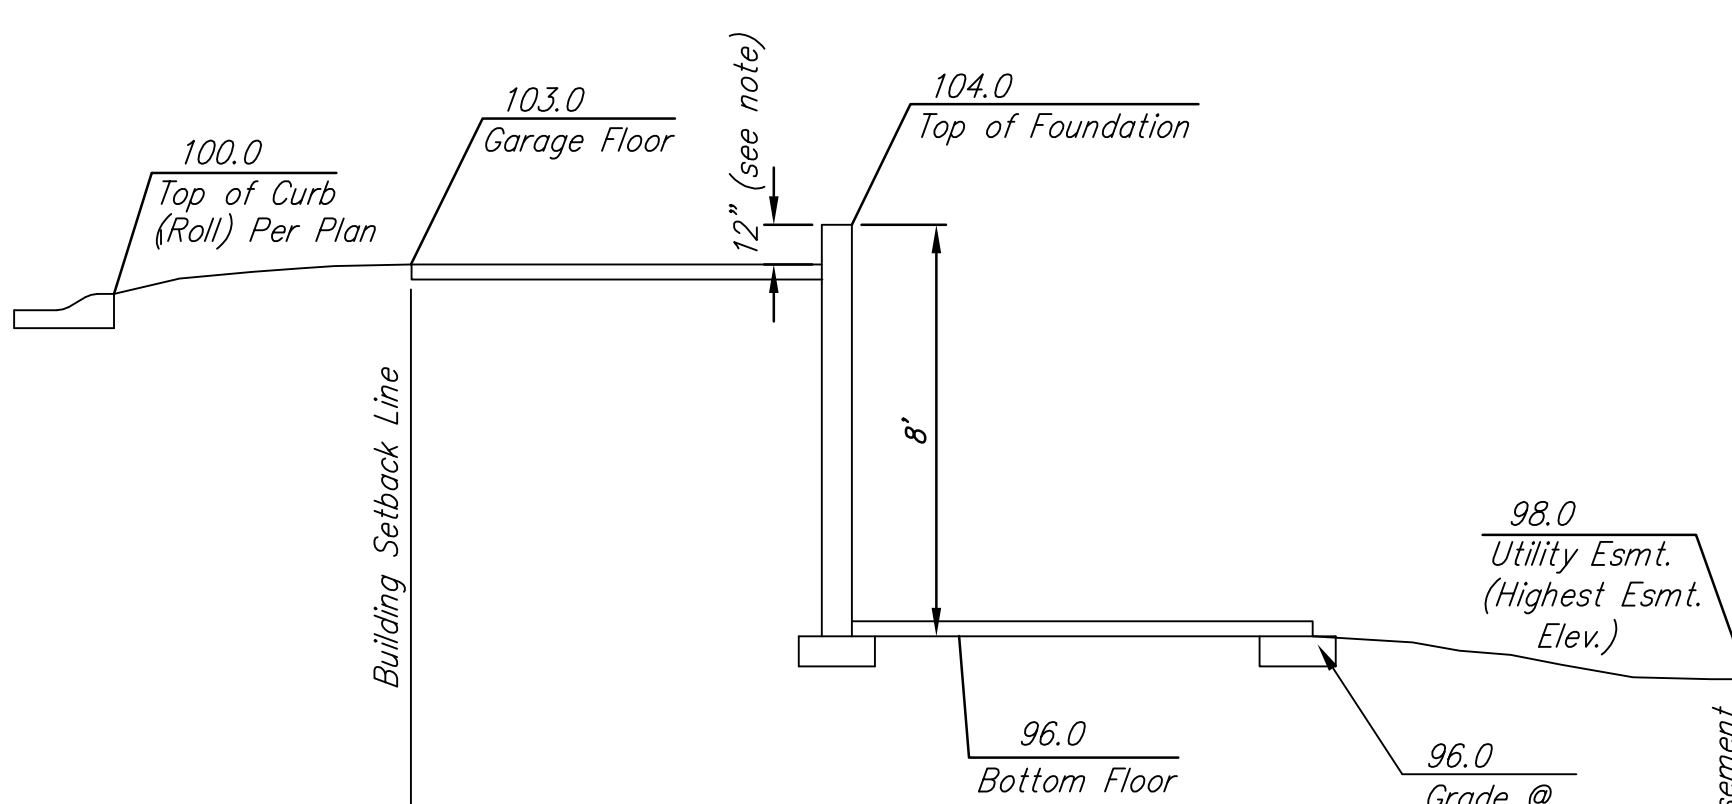


Section Through Typical Walk-Out Lot

* Varies (Check Individual Lot)

* Varies (Check Individual Lot)

* Varies (Check Individual Lot)

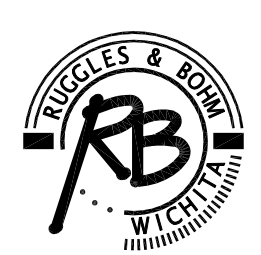

Revised 8-06-08
Ruggles & Bohm, P.A.
Engineering, Surveying, Land Planning
924 North Main
Wichita, Kansas 67203
www.rbkansas.com
(316) 264-8008
(316) 264-4621 fax
E-mail: info@rbkansas.com