


**LEGEND**

- SILT FENCE (TO BE BID WITH WATERLINE PROJECT)
- SILT FENCE (TO BE BID WITH SANITARY SEWER PROJECT)
- x— SILT FENCE (TO BE BID STORM WATER DRAIN PROJECT)
- == DITCH CHECKS (WATERLINE)
- == DITCH CHECKS (SANITARY SEWER)
- == DITCH CHECKS (STORM WATER DRAIN)
- ▣ STABILIZED CONSTRUCTION ENTRANCE
- ▣ BACK OF CURB PROTECTION
- PROPOSED CURB INLET PROTECTION
- PROPOSED AREA INLET PROTECTION
- EXISTING SANITARY SEWER
- PROPOSED SANITARY SEWER
- EXISTING SANITARY SEWER w/MANHOLE
- PROPOSED SANITARY SEWER w/MANHOLE
- EXISTING STORM WATER SEWER
- PROPOSED STORM WATER SEWER
- SWS EXISTING STORM WATER SEWER w/MANHOLE

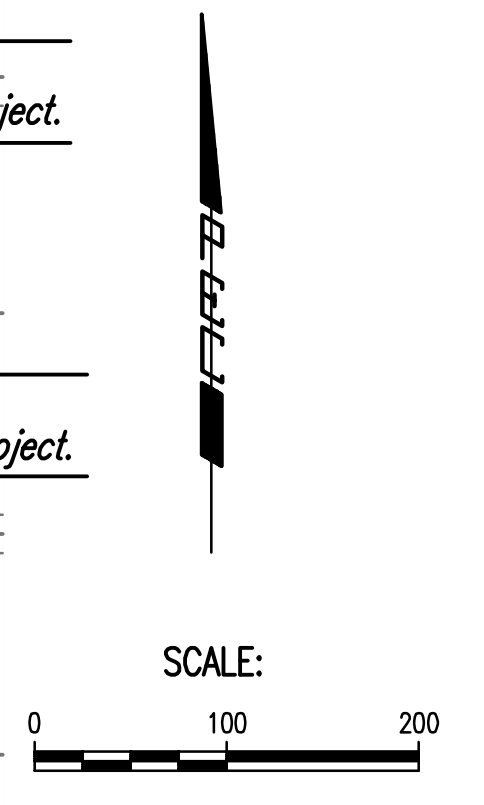

- GENERAL NOTES**
- CONTRACTOR SHALL INSTALL AND MAINTAIN EROSION PROTECTION THROUGHOUT THE ENTIRE PROJECT. THE FOLLOWING QUANTITIES ARE FOR INFORMATION ONLY, AND SHALL BE INCLUDED IN THE EROSION CONTROL LUMP SUM BID ITEMS FOR EACH RESPECTIVE PART. EROSION PROTECTION SHALL BE INCLUDED IN THE BID AS FOLLOWS:
 

SANITARY SEWER	
SILT FENCE BARRIER	2,563 L.F.
CONSTRUCTION ENTRANCE	1 EACH
WATERLINE	
SILT FENCE BARRIER	1,597 L.F.
PAVING & INCIDENTAL DRAINAGE	
CURB INLET PROTECTION	6 EACH
AREA INLET PROTECTION	4 EACH
BACK OF CURB PROTECTION	5,580 L.F.
STORM WATER DRAIN	
SILT FENCE BARRIER	2,757 L.F.
  - EACH RESPECTIVE CONTRACTOR WILL BE RESPONSIBLE FOR MAINTAINING EROSION CONTROL ITEMS INSTALLED BY OTHERS DURING CONSTRUCTION OF THEIR RESPECTIVE PORTION OF THE PROJECT. THE COST OF THIS WORK SHALL BE INCLUDED IN THE LUMP SUM PRICE BID FOR "MAINTAINING EXISTING BMP'S".
  - THE EROSION CONTROL DEVICES SHOWN ON THIS SHEET ARE CONSIDERED MINIMUM STANDARDS. WHENEVER SEDIMENT ENTERS THE STREETS, STORM SEWERS, DITCHES, OR PONDS, CONTRACTOR WILL INSTALL ADDITIONAL DEVICES, AS NEEDED, TO CORRECT THE PROBLEM.
  - THE EROSION CONTROL DEVICES SHOWN HEREON MUST BE IN PLACE AT ALL TIMES DURING CONSTRUCTION UNTIL SUCH TIME AS THE SITE IS REESTABLISHED WITH PAVING OR GRASS. TEMPORARY OR PERMANENT SEEDING AND MULCH WILL BE INSTALLED WHEN EARTHWORK ACTIVITIES CEASE IN AN AREA FOR 14 DAYS OR MORE.
  - ANY MUD INADVERTENTLY TRACKED ONTO ANY STREET SHALL BE CLEANED UP BY THE CONTRACTOR, AT THE END OF EACH DAY'S WORK, OR AS DIRECTED BY THE FIELD ENGINEER.
  - CONTRACTOR TO FURNISH A TRUCK WASH-OUT PIT TO BE PLACED AT A CONVENIENT LOCATION THAT DOES NOT CONFLICT WITH CONSTRUCTION. CONTRACTOR SHALL CLEAN OUT AND BACKFILL PIT PRIOR TO FINAL INSPECTION. LOCATION SHALL BE APPROVED BY THE FIELD ENGINEER.

Back of Curb Protection  
To be Bid with Paving & Incidental Drainage Project.

Stabilized Construction Entrance  
To be Bid with Sanitary Sewer Project.

Saved: 11-12-2010 12:05:47 PM by: BJS  
 Plot Scale: 1:100 11-12-2010 2:42:26 PM by: BILL J. SEKSON  
 G:\2009\08389\000\08389-00-C-EROSION CONTROL PLAN

No.	Revision	By	Date
	FONTANA 4TH ADDITION-PHASE 1		
<b>EROSION CONTROL PLAN</b>			
JAMES L. ARMOUR, P.E. - CITY ENGINEER CITY OF WICHITA PROJ. NO. 472-84800			
<b>Professional Engineering Consultants, P.A.</b> 303 S. TOPEKA • WICHITA, KANSAS 67202 316-262-2691 • FAX 316-262-3003			
Designed by	BMM	Job No.	35-08389-000
Drawn by	BJS	Date	July 2008
			Sheet 26 of 50