


COORDINATE LIST

POINT	NORTH	EAST
7259	26,530.1712	17,763.8101
7260	26,532.3455	17,889.0156
7261	26,542.9769	18,501.1998

7259 = COORDINATE POINT NO.
SEE SHEET NO. 4 FOR PLAT COORDINATES

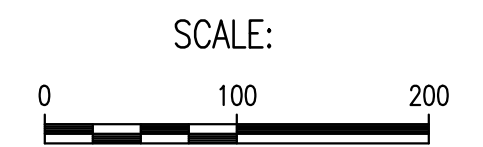

LEGEND

- PROPOSED CONTOUR
 - - - EXISTING CONTOUR
 - - - GRADING LIMITS/MATCH LINE
- CONTOUR INTERVAL: 1 FOOT

SITE GRADING NOTES

THE CONTRACTOR SHALL USE EXCESS EXCAVATED MATERIAL FROM THIS PROJECT TO GRADE LOTS WITHIN NEWMARKET OFFICE 2ND ADDITION.

ALL FILL PLACED AS PART OF SITE GRADING SHALL BE COMPACTED TO 90% STD. DENSITY REQUIREMENTS.


ALL FILL MATERIAL SHALL BE BLADED SMOOTH AND SLOPED TO DRAIN.

NO WASTE MATERIAL SHALL BE PLACED IN ANY STREET RIGHT-OF-WAY OTHER THAN AS NECESSARY FOR STREET CONSTRUCTION AS SHOWN IN THESE PLANS.

THE LUMP SUM BID ITEM "MASS GRADING" SHALL INCLUDE PLACING, GRADING, AND COMPACTING OF SOIL MATERIAL TO THE REQUIREMENTS OF THIS GRADING PLAN; AND FOR ALL EQUIPMENT, LABOR, TOOLS, AND INCIDENTALS NECESSARY TO COMPLETE THE WORK.

THE ACTUAL EXCAVATION OF MATERIAL FOR SITE GRADING IS INCLUDED IN THE BID ITEM "UNCLASSIFIED EXCAVATION".

SEE PAVING AND DRAINAGE IMPROVEMENTS PLANS FOR ADDITIONAL GRADING REQUIREMENTS.
PEC PROJECT NO. 35-11114-000-0042
CITY OF WICHITA PROJECT NO. 472-84990

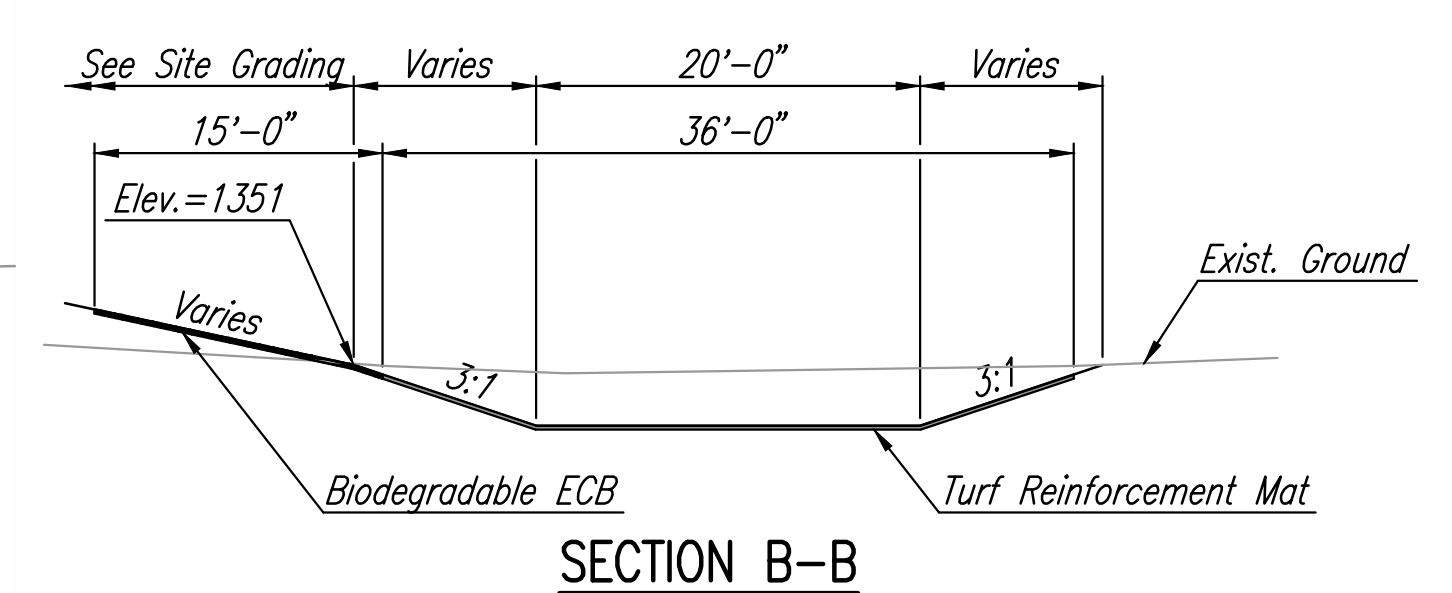

COORDINATE LIST

POINT	NORTH	EAST
7254	25,421.9479	18,630.4074
7258	25,307.6385	18,653.6131

7254 = COORDINATE POINT NO.
SEE SHEET NO. 4 FOR PLAT COORDINATES

EXCESS MATERIAL

EARTH STOCKPILES EXIST ON THE SITE WITHIN THE GRADING LIMITS SHOWN. THE LOCATION AND SIZE OF THESE STOCKPILES ARE NOT PROVIDED ON THE PLANS. THE EXCESS MATERIAL FROM THESE STOCKPILES, ALONG WITH ANY EXCESS MATERIAL FROM THE SITE GRADING IS TO BE WASTED ON SITE PER CRITERIA PROVIDED BELOW.

THIS EXCESS MATERIAL SHALL BE WASTED WITHIN THE HATCHED AREA AS DEPICTED ON THIS PLAN SHEET. THE CONTRACTOR SHALL EXTEND 5:1 POND SLOPES A MAXIMUM OF TWO ADDITIONAL FEET VERTICALLY, THE AREA ABOVE THE POND SLOPES SHALL HAVE A MAXIMUM SLOPE OF 3% AND A MINIMUM SLOPE OF 1.5%. ALL EXCESS MATERIAL SHALL BE COMPACTED/PLACED PER SITE GRADING PLAN AND CITY SPECIFICATIONS, GRADED SMOOTH AND SLOPED TO DRAIN.

THE ADDITIONAL COST FOR THIS WORK SHALL NOT BE PAID DIRECTLY, BUT SHALL BE CONSIDERED SUBSIDIARY TO THE LUMP SUM PRICE BID FOR "MASS GRADING".

GRADE THE AREA AROUND AREA INLET TO DRAIN (FINAL EASEMENT GRADE)

Sowed 01-24-2013 3:34:59 PM by BEN M. MARY
 Plot Scale 1:100 01-24-2013 3:37:44 PM
 C:\2011\1114\003\PART B\ADDENDUM 1\1114-003-05R-SITE GRADING PLAN_A.D01

ADDENDUM NO. 1		BMM	01/24/13
No.	Revision	By	Date
NEWMARKET OFFICE 2ND STORM WATER DRAIN NO. 376 (PART B) SITE GRADING PLAN GARY JANZEN, P.E. - CITY ENGINEER CITY OF WICHITA PROJ. NO. 468-84753			
PEC PROFESSIONAL ENGINEERING CONSULTANTS, P.A. 303 SOUTH TOPEKA WICHITA, KS 67202 316-262-2691 www.pec1.com			
Designed by	BMM, JAG	Job No.	35-11114-003
Drawn by	BJS	Date	January 2011
			Sht. 5R of 17

ADDENDUM NO. 1 - EXHIBIT B