
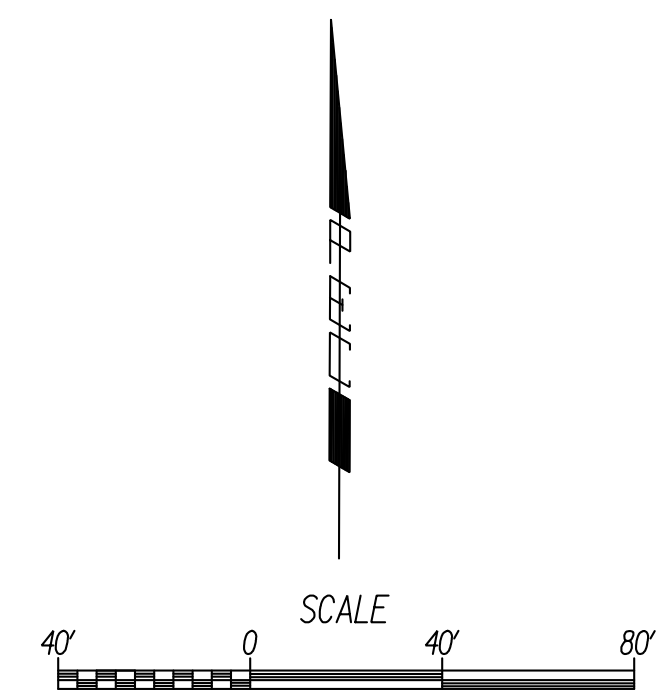


Plotted By: cp
 Date: 12/30/2013 11:34:32 AM
 FILE: I:\2009\0952\Paving\0952-Pav_Ramp_NS-E.dgn

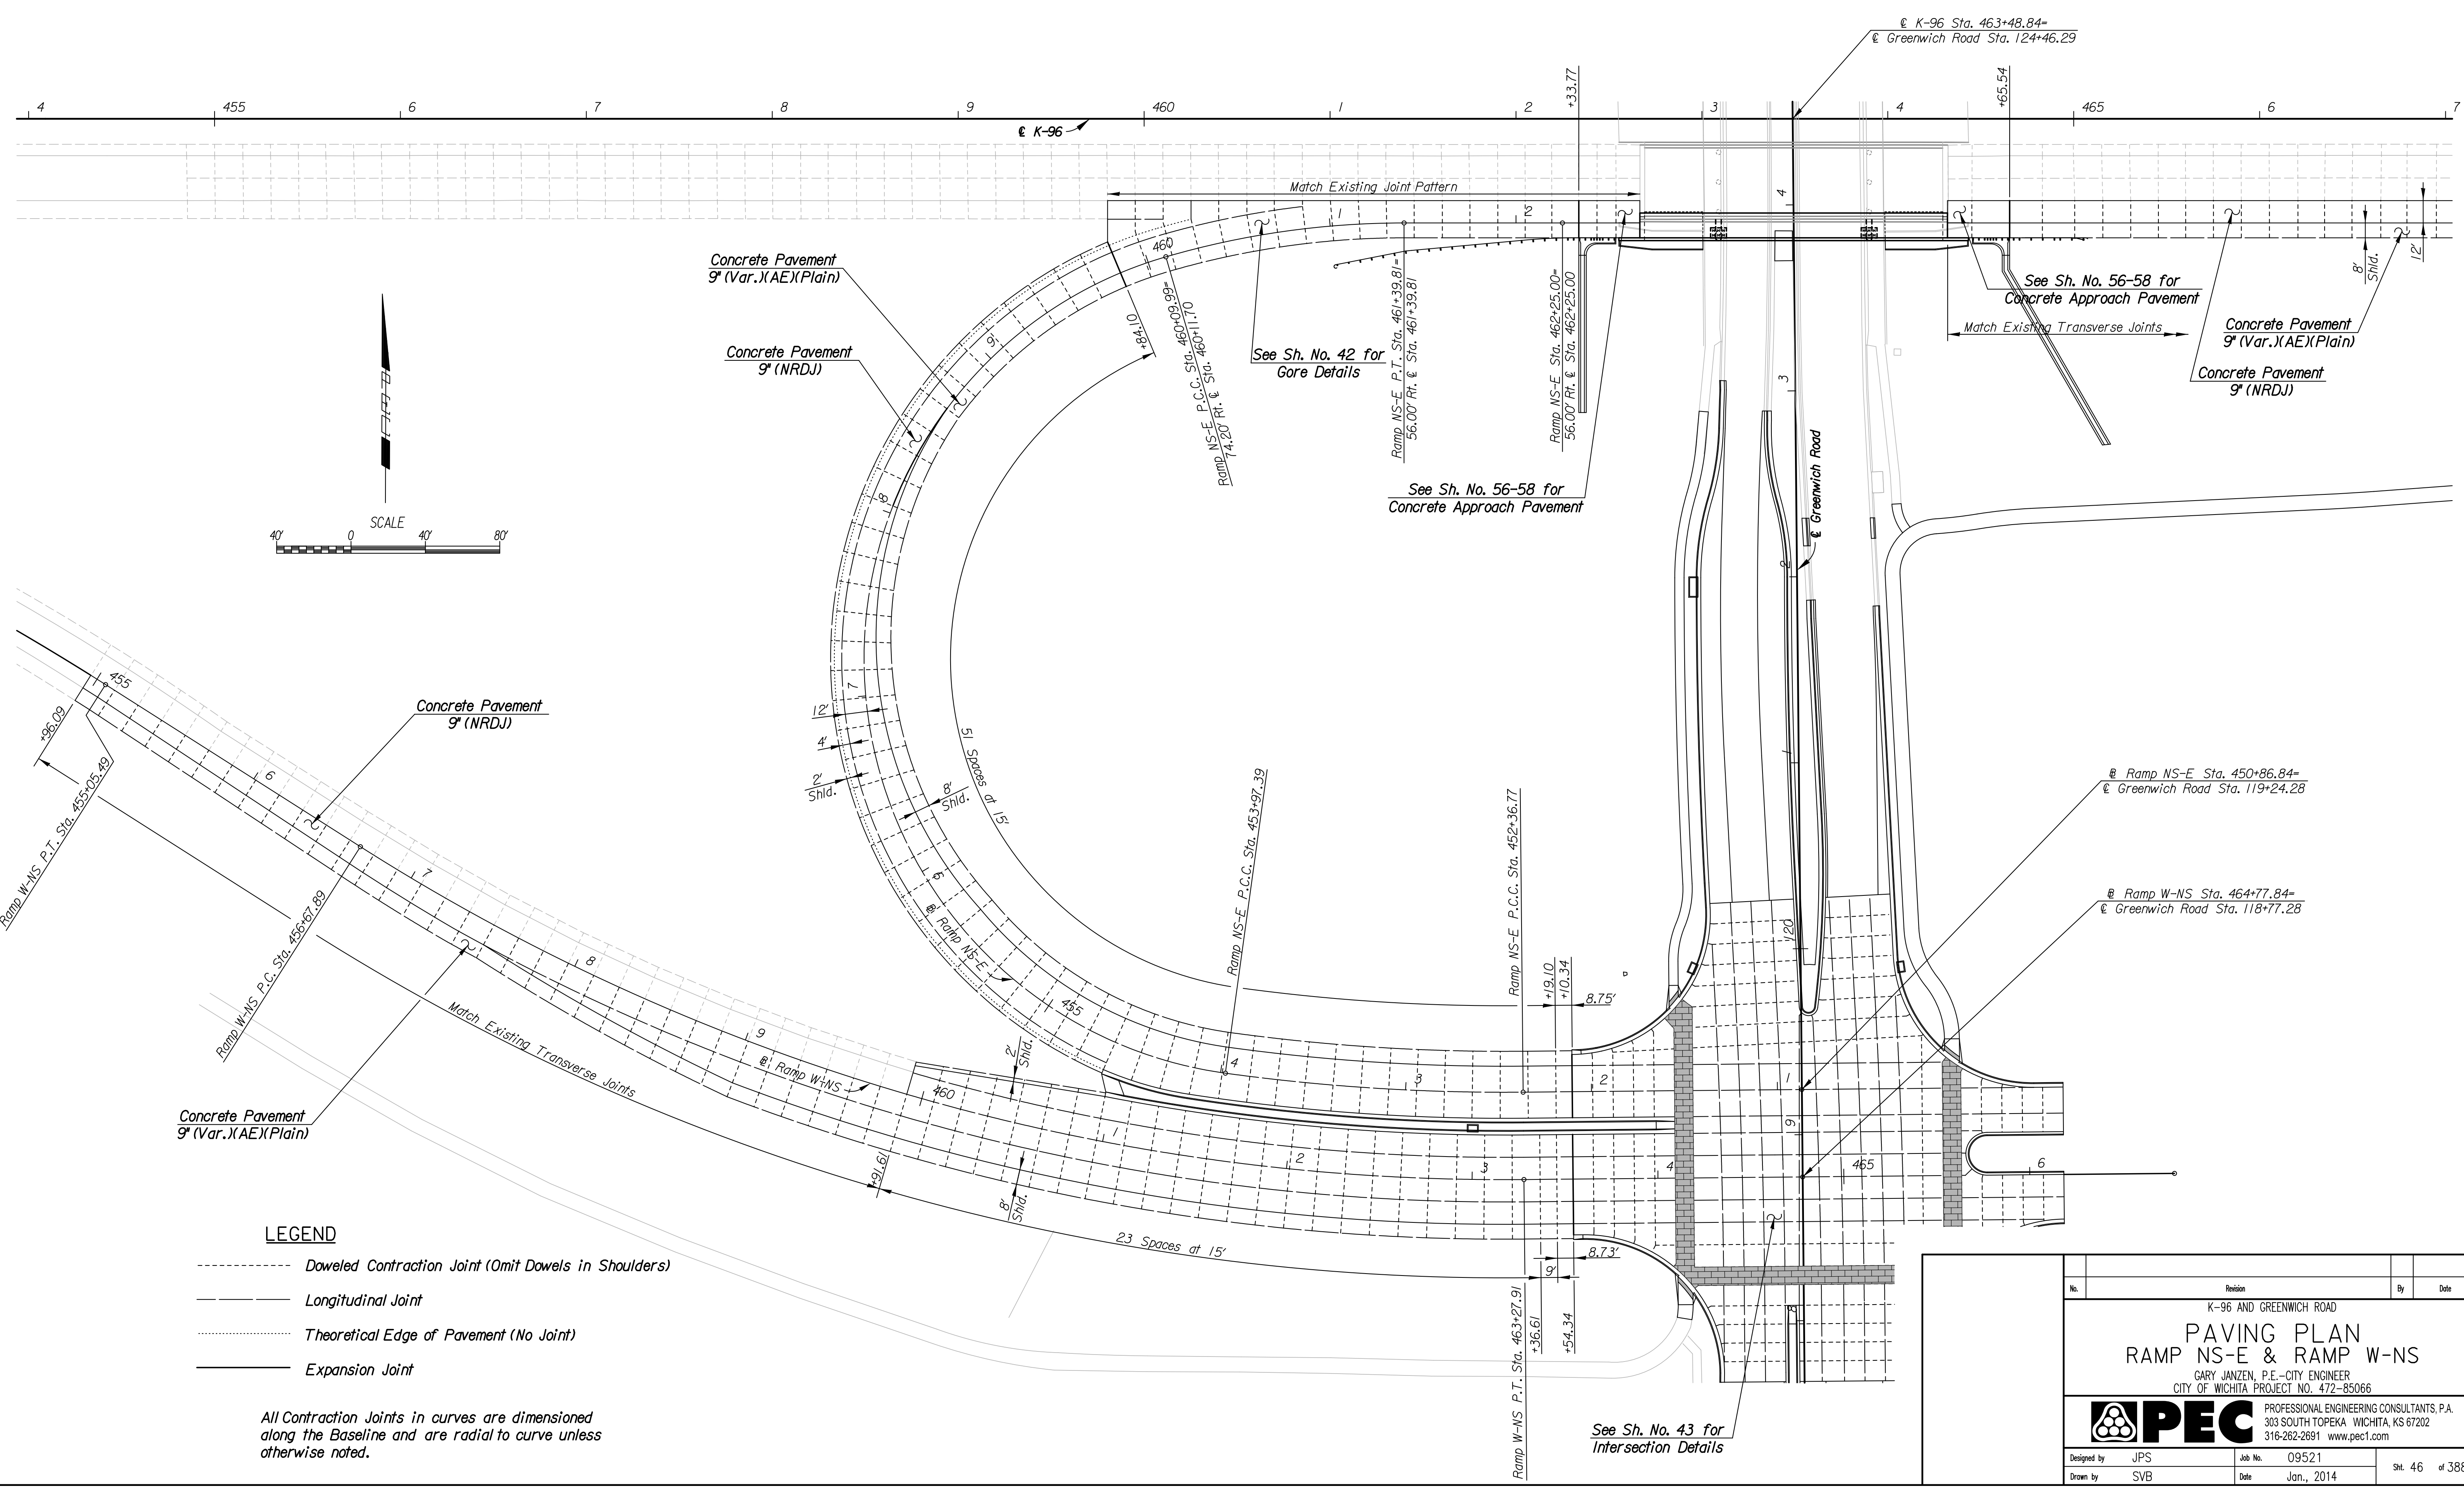

LEGEND

- Doweled Contraction Joint (Omit Dowels in Shoulders)
- Longitudinal Joint
- Theoretical Edge of Pavement (No Joint)
- Expansion Joint

All Contraction Joints in curves are dimensioned along the Baseline and are radial to curve unless otherwise noted.

See Sh. No. 43 for Intersection Details

No.	Revision	By	Date
K-96 AND GREENWICH ROAD			
PAVING PLAN			
RAMP NS-E & RAMP W-NS			
GARY JANZEN, P.E.—CITY ENGINEER CITY OF WICHITA PROJECT NO. 472-85066			
PEC PROFESSIONAL ENGINEERING CONSULTANTS, P.A. 303 SOUTH TOPEKA WICHITA, KS 67202 316-262-2691 www.pec1.com			
Designed by	JPS	Job No.	09521
Drawn by	SVB	Date	Jan., 2014
			Sh. 46 of 388