

Install 14.0 Sq Yds. Rip-Rap, Light Stone around end of Existing Pipe

BL Sta. 74+62.00, 21.0' Rt.  
Install 30.0 L.F. Pipe, HERCP 38" x 24" With End Sections.  
Install 16.0 Sq. Yds. Rip-Rap, Light Stone, Each End.  
U.S.F.L. = 1358.70  
D.S.F.L. = 1358.50

Construct Concrete Walk 5" Reinf (6' Wide)

Install 10.0 S.Y. Rip-Rap, Light Stone

Remove Fence as Necessary for Construction. Do Not Reconstruct

Construct Wheelchair Ramp W/Detectable Warnings

Install 10.0 S.Y. Rip-Rap, Light Stone

Ex. Conc. Pavement


NOTE:  
Contractor to Clear Trees and Other Vegetation to 20' each side of Sidewalk or as Required for Construction.  
Cost to be Included in Bid Item "Site Clearing."

Stabilization Limits to be Match Lines Unless Directed Otherwise by Engineer. Strip all Vegetation, Brush and Trees from Area. Strip off Top 6" of Soil and Build up Earthwork to Grade in 6" Lifts, Compacted to 95% Std. Density. Grade Smooth to Drain and Cover with Erosion Control Blanket. Seed as Directed in the Plan Notes. To be Paid as Bid Item Lump Sum "Embankment Stabilization" Which Shall Include all Work Required.


Note:  
Excavation and Compacted Fill for These Connections Shall Not be Paid for Directly, But Shall be Considered Subsidiary to Other Items of Work.

Embankment Stabilization  
1"=10'

Path Construction  
1"=10'

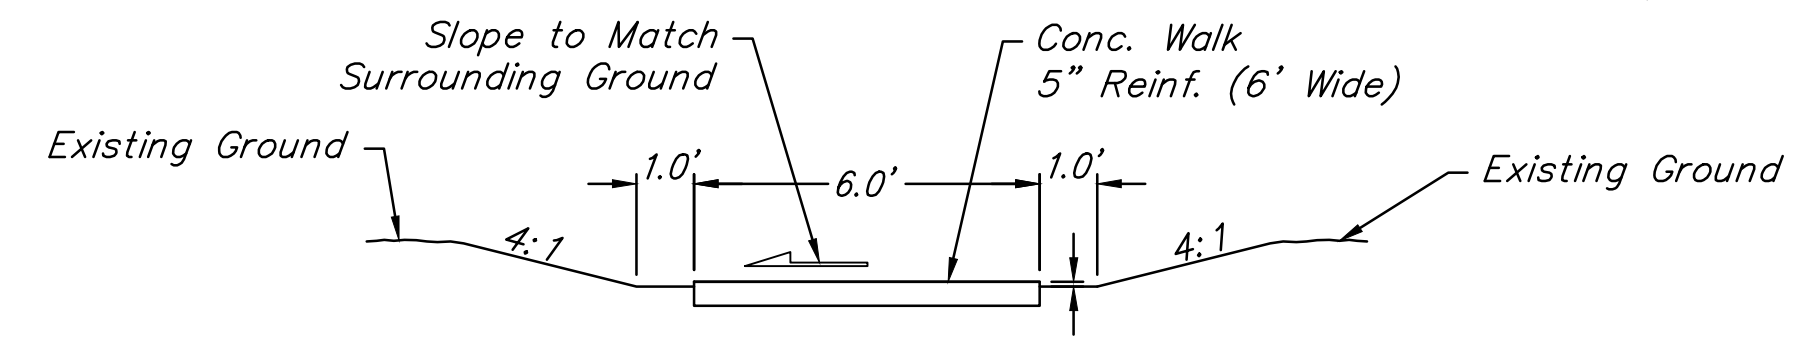

Typical Cut Section  
(No Scale)

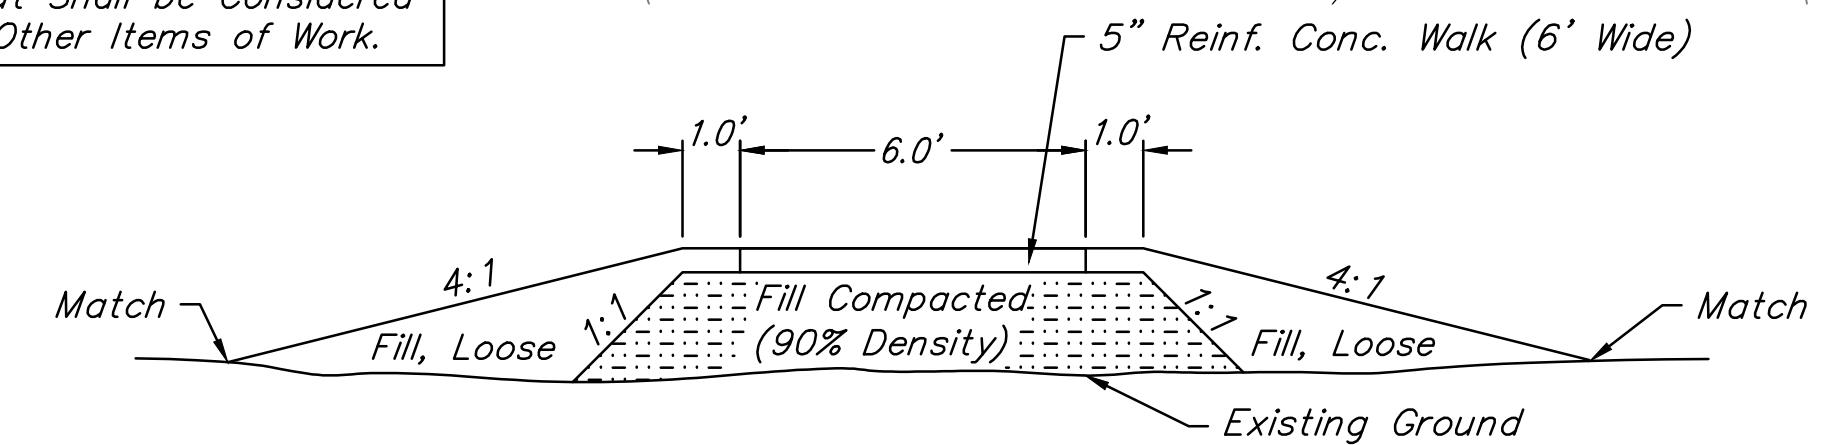

Typical Fill Section  
(No Scale)

DENOTES COMPLETE REMOVAL

Drawing File: E:\Projects\Redbud Bike Path Project 11-07-E650\CIVIL 3D\Redbud base.dwg  
Project No. 11-07-E650  
Design: ENGINEER  
Drawn: STAFF  
Approved: ENGINEER  
Scale: NOTED

CAPITAL IMPROVEMENT PROJECT  
REDBUD BIKE PATH  
NEIGHBORHOOD CONNECTION  
8TH & CHATTAQUA, 10TH & YALE

**Baughman Company, P.A.**  
315 Ellis St. Wichita, KS 67211 P 316-262-7271 F 316-262-0149  
ENGINEERING | SURVEYING | PLANNING | LANDSCAPE ARCHITECTURE