



STATE	PROJECT NO.	YEAR	SHEET NO.	TOTAL SHEETS
KANSAS	87 N-0597-01	2016	10	191

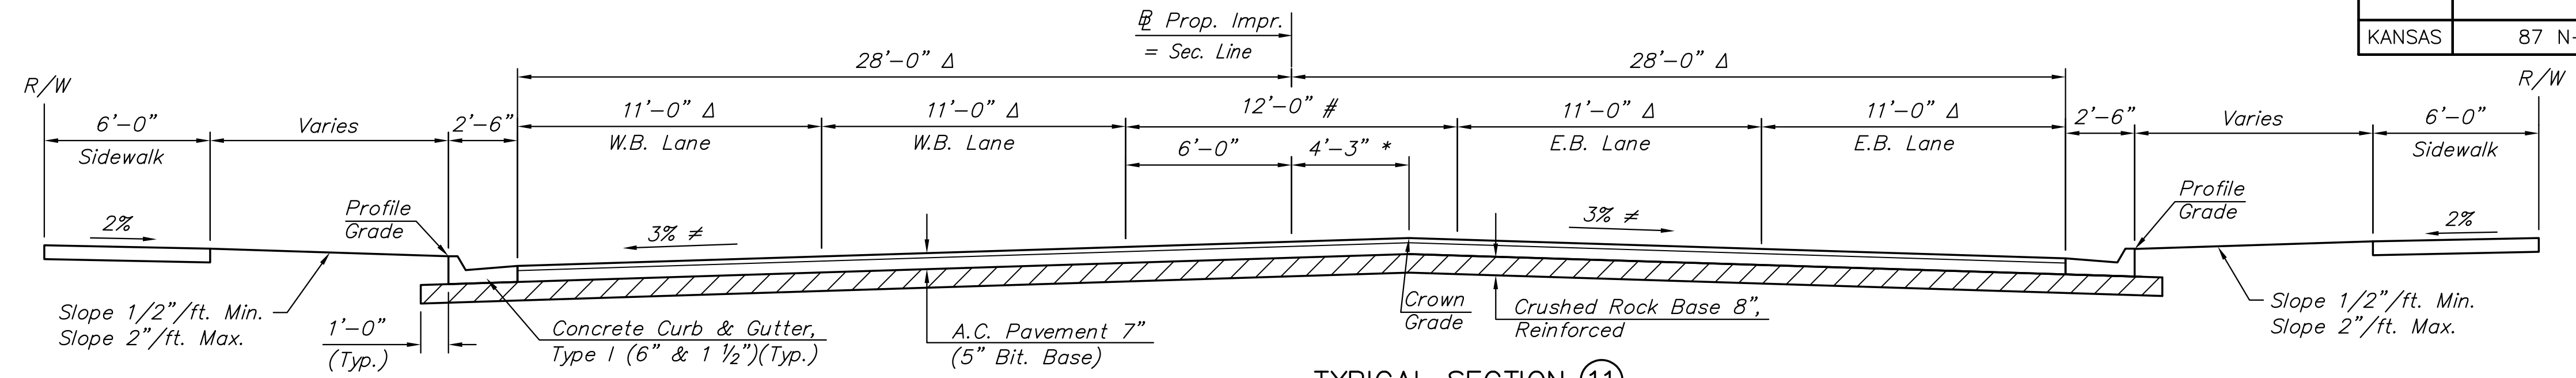

- \* Crown Offset Varies from 4'-3" at Sta. 39+08.80 to 0'-0" at Sta. 40+68.82
- # Center Lane Width Varies from 12'-0" at Sta. 39+08.80 to 0'-0" at Sta. 40+68.82
- Δ Width Varies to Match Existing Widths at Sta. 40+68.82
- ≠ Cross-Slopes Vary to Match Existing Cross-Slopes at Sta. 40+68.82


TYPICAL SECTION (11)  
PAWNEE AVE: Sta. 39+08.80 to Sta. 40+68.82

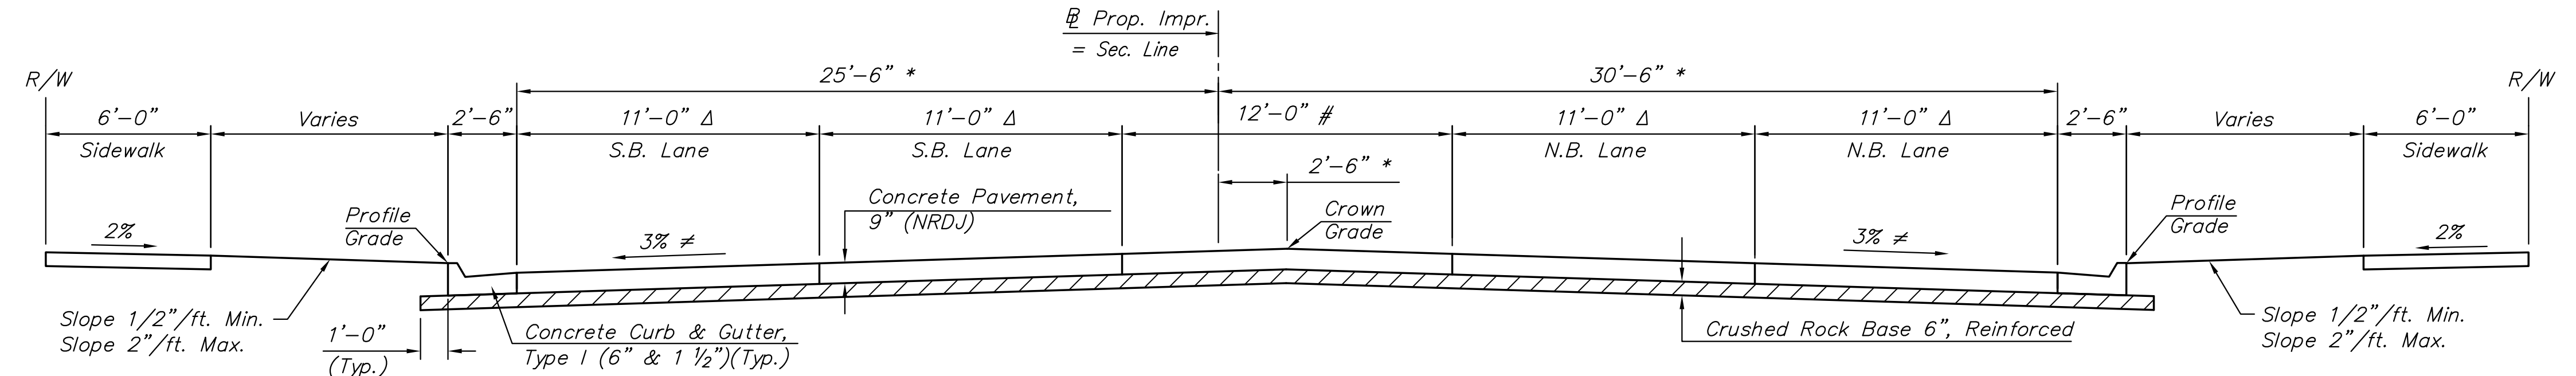


- \* Crown Offset Varies from 0'-0" at Sta. 44+26.32 to 2'-6" Rt. at Sta. 46+50.40
- Crown Offset Varies from 2'-6" Rt. at Sta. 53+60.77 to 3'-6" Lt. at Sta. 55+10.77
- # Center Lane Width Varies from 0'-0" at Sta. 44+26.32 to 12'-0" at Sta. 46+50.40
- Center Lane Width Varies from 12'-0" at Sta. 55+10.77 to 9'-0" at Sta. 55+98.27
- Δ Lane Width Varies from Existing at Sta. 43+73.32 to 11'-0" at Sta. 44+26.32
- S.B. Lanes Width Varies from 11'-0" at Sta. 55+98.27 to Existing (Sta. Varies)
- ≠ Cross-Slopes Varies from Existing at Sta. 43+73.32 to 3% at Sta. 44+26.32
- Right-side Cross-Slope Varies from 3% at Sta. 54+34.59 to Existing (Sta. Varies)
- Left-side Cross-Slope Varies from 3% at Sta. 55+98.27 to Existing (Sta. Varies)

TYPICAL SECTION (12)  
HYDRAULIC: Sta. 43+73.32 to Sta. 56+59.27


NOTE: Center Median begins at Sta. 55+73.27.  
NOTE: See Grading Plan for Surface Grades and Pavement Geometrics North of Sta. 56+59.27

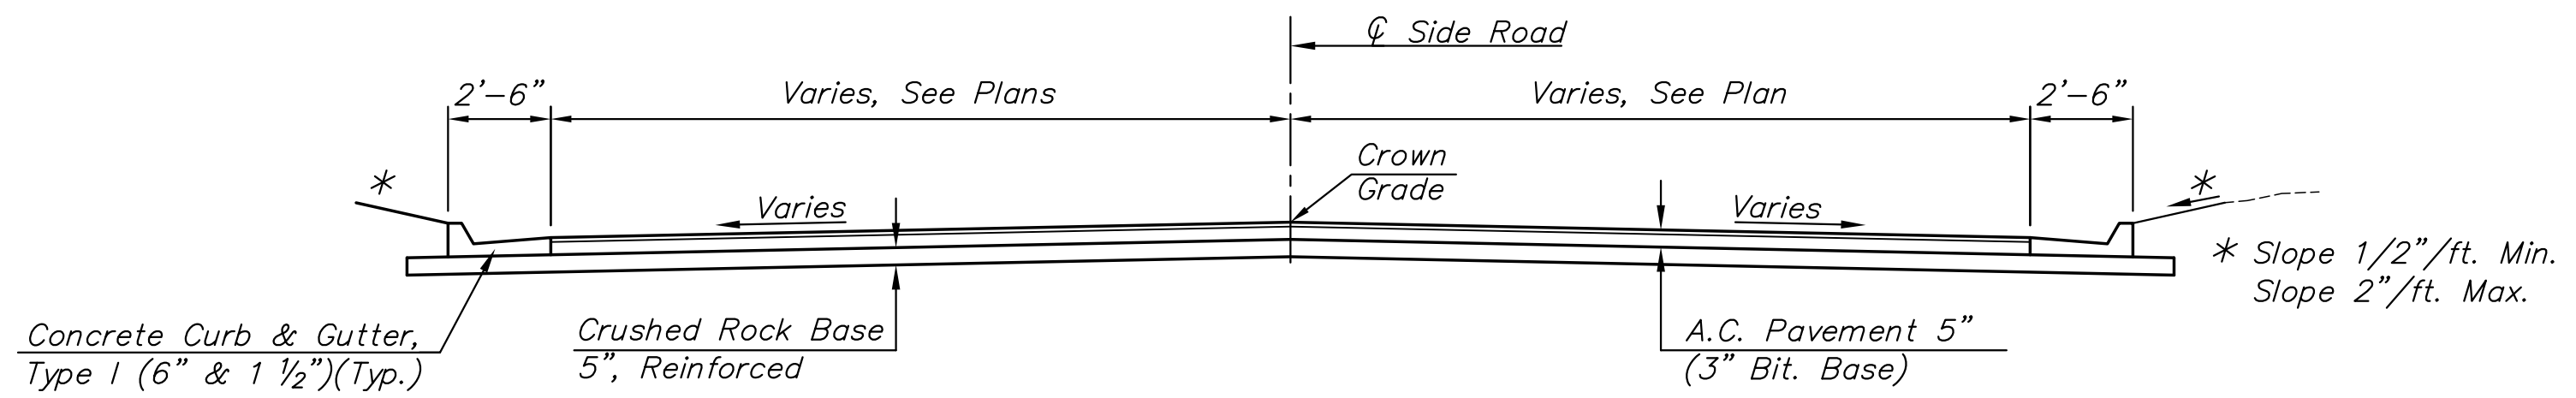

TYPICAL SECTION - SIDE ROADS  
GROVE ST. - Sta. 36+60.51

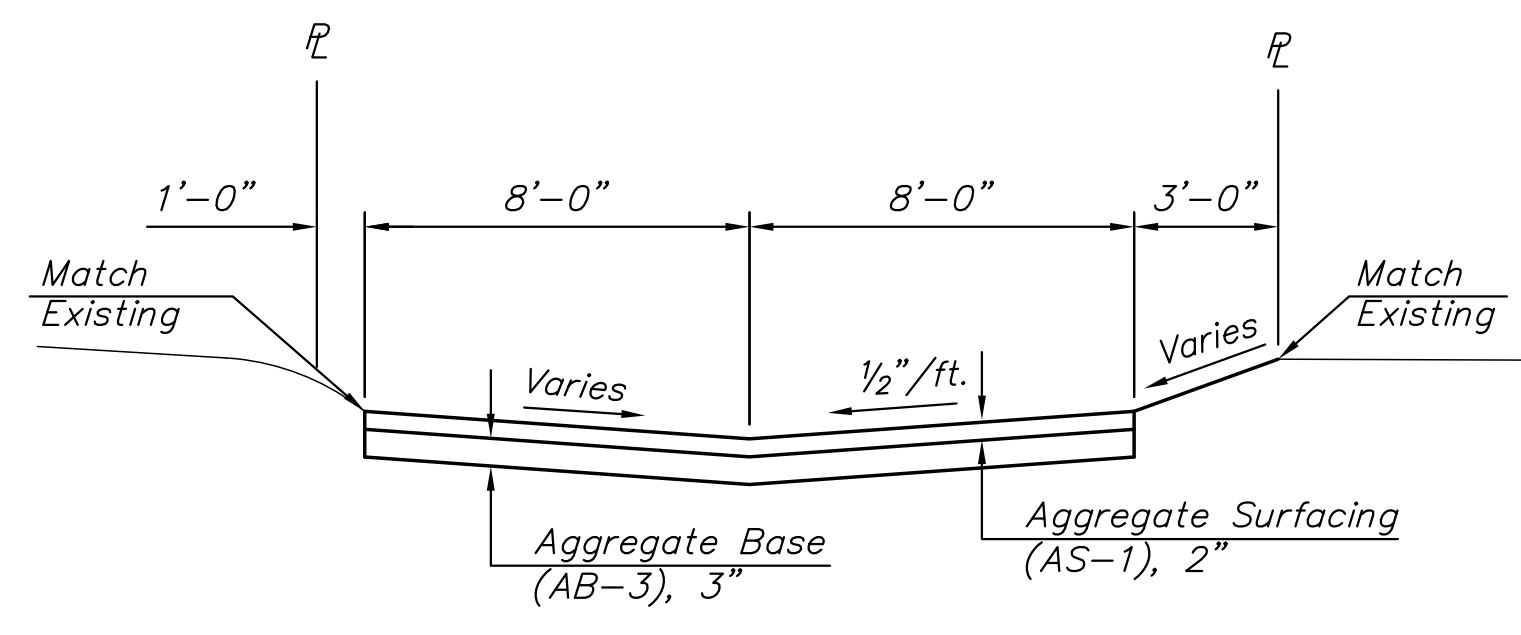

TYPICAL SECTION  
(Alley at Sta. 48+08.69, HYDRAULIC)

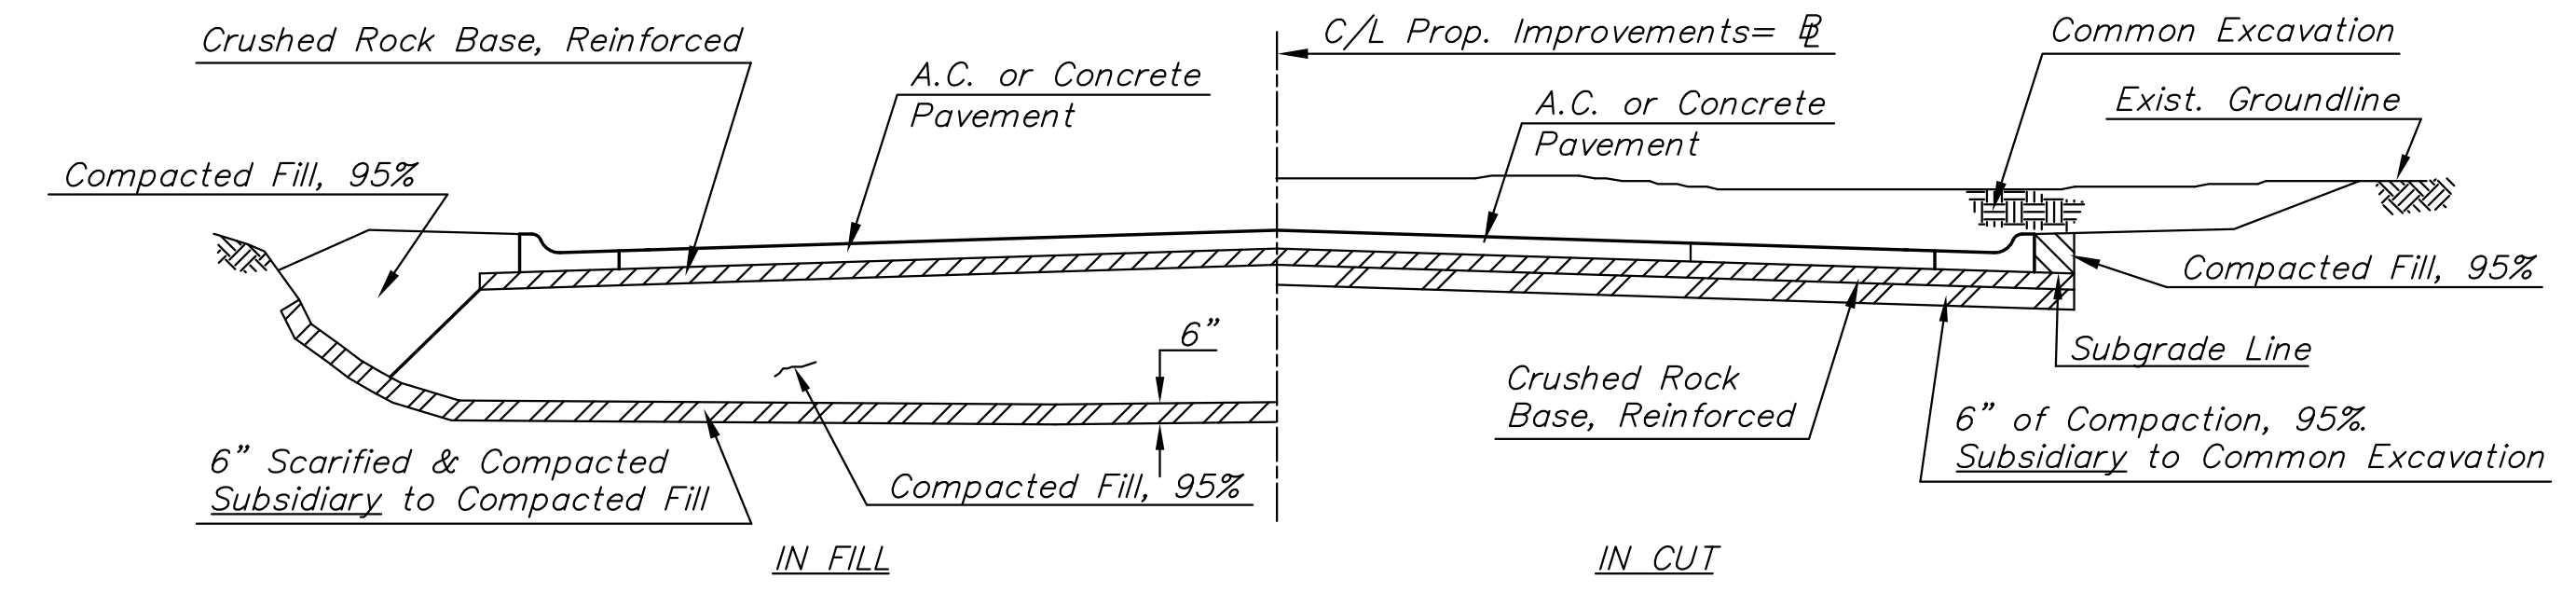

FOUNDATION TREATMENT AND COMPACTION OF EARTHWORK

STREET IMPROVEMENTS FOR:  
**PAWNEE AVENUE**  
**FROM HYDRAULIC TO POPLAR**  
WICHITA, KANSAS

©2013 MKEC Engineering All Rights Reserved www.mkec.com  
These drawings and their contents, including, but not limited to, all concepts, designs, & ideas are the exclusive property of MKEC Engineering (MKEC), and may not be used or reproduced in any way without the express consent of MKEC.

TYPICAL SECTIONS

PROJECT NO.	87 N-0597-01	
DATE	DATE	
SCALE	NO SCALE	
DESIGNED	DRAWN	CHECKED
JRA	JSB	JRA
NO.	REVISION	DATE