

STREET IMPROVEMENTS FOR:
PAWNEE AVENUE
FROM HYDRAULIC TO POPLAR
WICHITA, KANSAS

©2013 MKEC Engineering All Rights Reserved
 www.mkec.com
 These drawings and their contents, including, but not limited to, all concepts, designs, & ideas are the exclusive property of MKEC Engineering (MKEC), and may not be used or reproduced in any way without the express consent of MKEC.

EROSION CONTROL PLAN


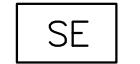
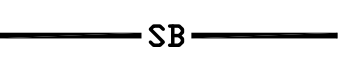



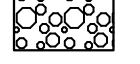

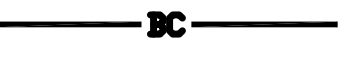

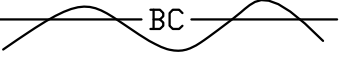
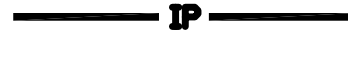

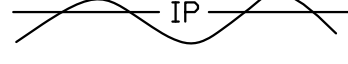



PROJECT NO. 87 N-0597-01
 DATE DATE
 SCALE 1"=50'


DESIGNED DRAWN CHECKED
 JRA JSB JRA

NO.	REVISION	DATE

SHEET NO. 106 OF 191

LEGEND

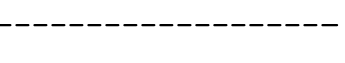- | | | |
|--|---|---|
|  ASPHALT MILL & OVERLAY |  STABILIZED ENTRANCE |  SILT BARRIER |
|  RIP-RAP, LIGHT STONE |  STABILIZED ENTRANCE REMOVED |  SILT BARRIER REMOVED |
|  AGGREGATE SURFACING |  DROP INLET PROTECTION |  BACK OF CURB PROTECTION REMOVED |
| |  AREA INLET PROTECTION REMOVED |  BACK OF CURB PROTECTION REMOVED |
| |  CURB INLET PROTECTION |  DITCH CHECK PROTECTION |
| |  CURB INLET PROTECTION REMOVED |  DITCH CHECK PROTECTION REMOVED |
| |  DRAINAGE FLOW DIRECTION |  CONSTRUCTION LIMITS |

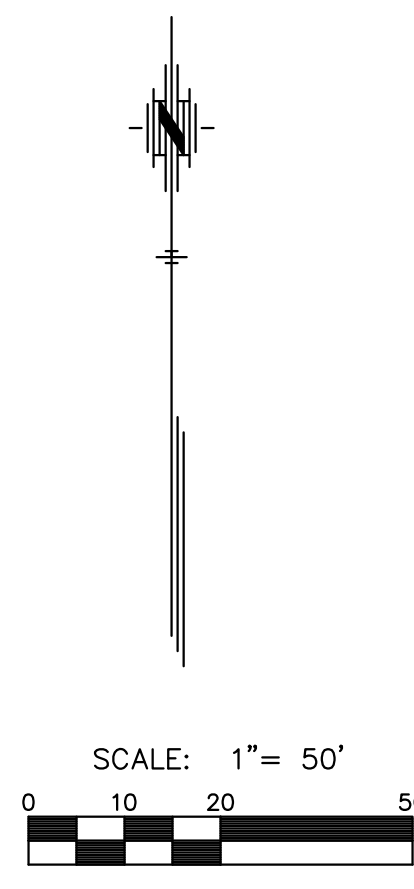

EROSION CONTROL BMP SUMMARY		
ITEMS	QUANTITY	UNIT
BMP, Back of Curb Protection	7,213.60	L.F.
Erosion Control BMP, Curb Inlet Protection	32	Each
Erosion Control BMP, Drop Inlet Protection	1	Each
Erosion Control BMP, Silt Barrier	153.2	L.F.
Erosion Control BMP, Ditch Check	1	Each
Erosion Control BMP, Construction Entrances	8	Each

PLOTTED: Monday, May 09, 2016 @ 01:58PM
 J:\CIVIL\05746\DWG\EROSION\05746_EC-2.DWG