



LAYOUT LEGEND


- 6" Reinforced Concrete Pavement on 6" Crushed Rock Base, Reinf.
- 8" Reinforced Concrete Drive
- 4" Concrete Sidewalk
- Existing Concrete Dock or Concrete Infrastructure
- Edge of Building
- Area Reserved for Rail-Grass Art Installation (See Structural Details)
- Project Limits
- Curb Cut Section (See Detail 3)
- Border to Define the Conc. Parking Paid for by Owners

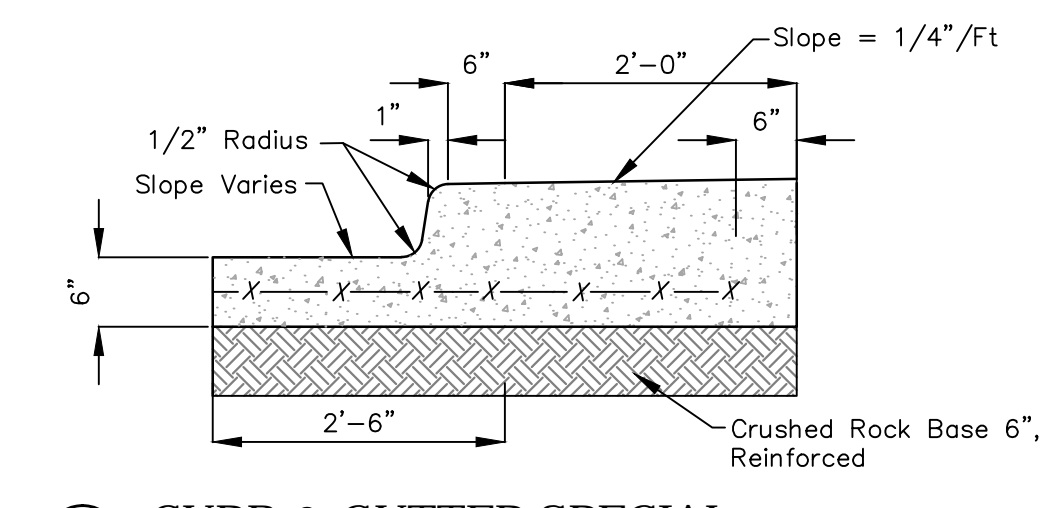


1 CURB & GUTTER SPECIAL
NOT TO SCALE

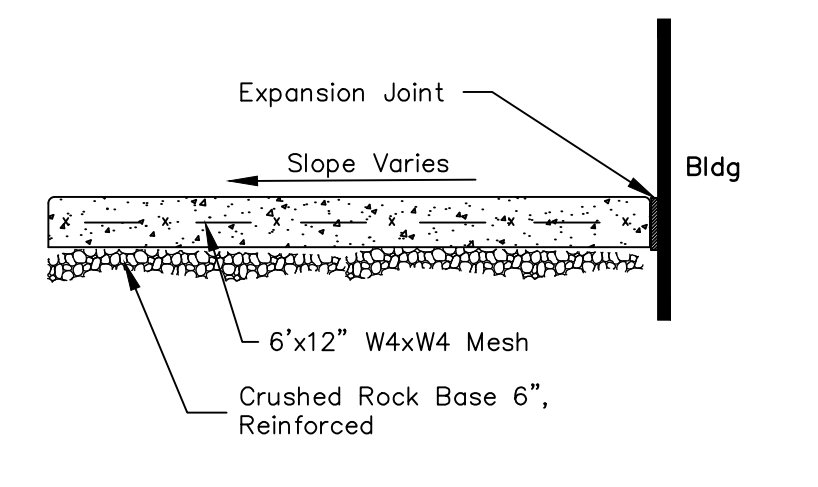


4 TYP. CONC. PARKING @ BLDG WALL
NOT TO SCALE

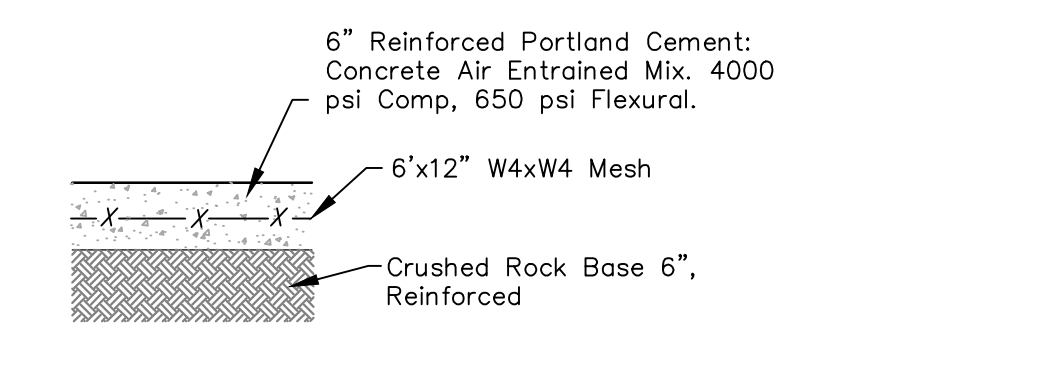


2 6" CONCRETE PAVEMENT
NOT TO SCALE

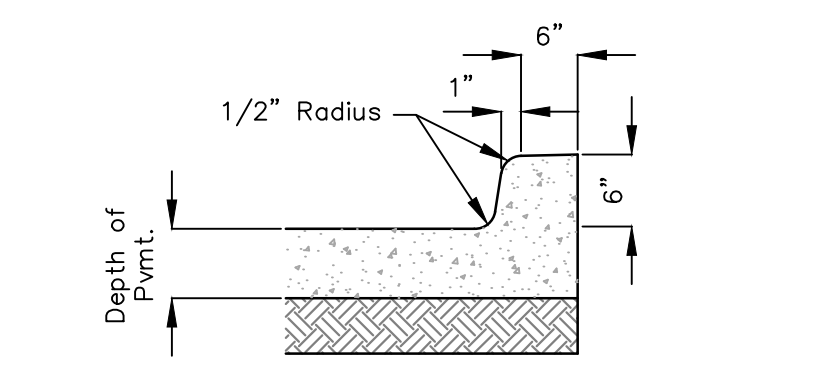


5 MONO EDGE CURB & GUTTER
NOT TO SCALE

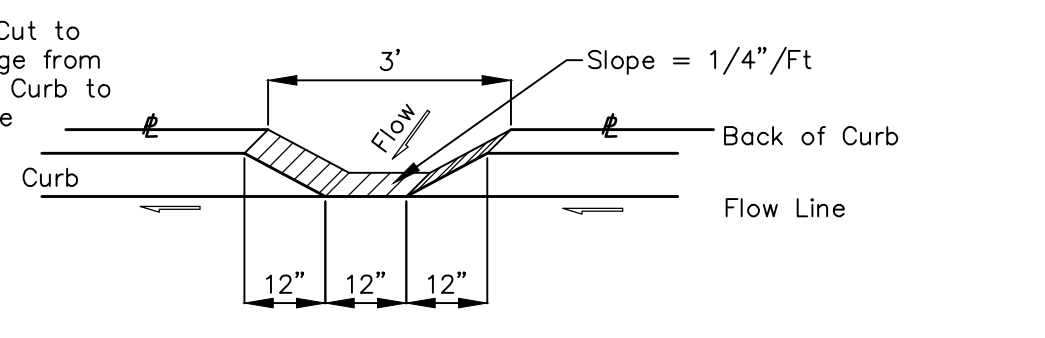

3 TYP. CURB CUT SECTION
NOT TO SCALE

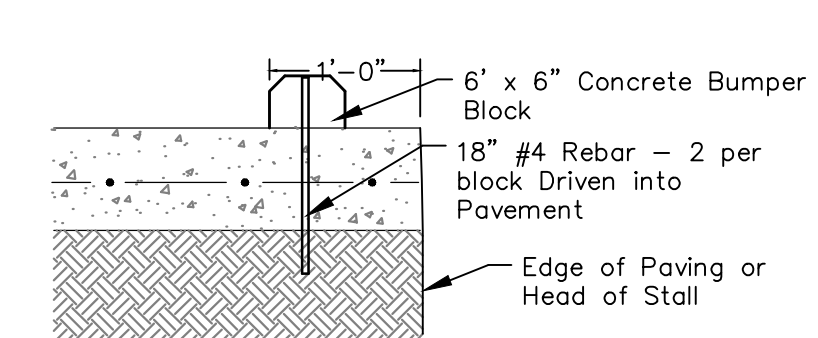

6 TYP. CONCRETE BUMPER BLOCK
NOT TO SCALE

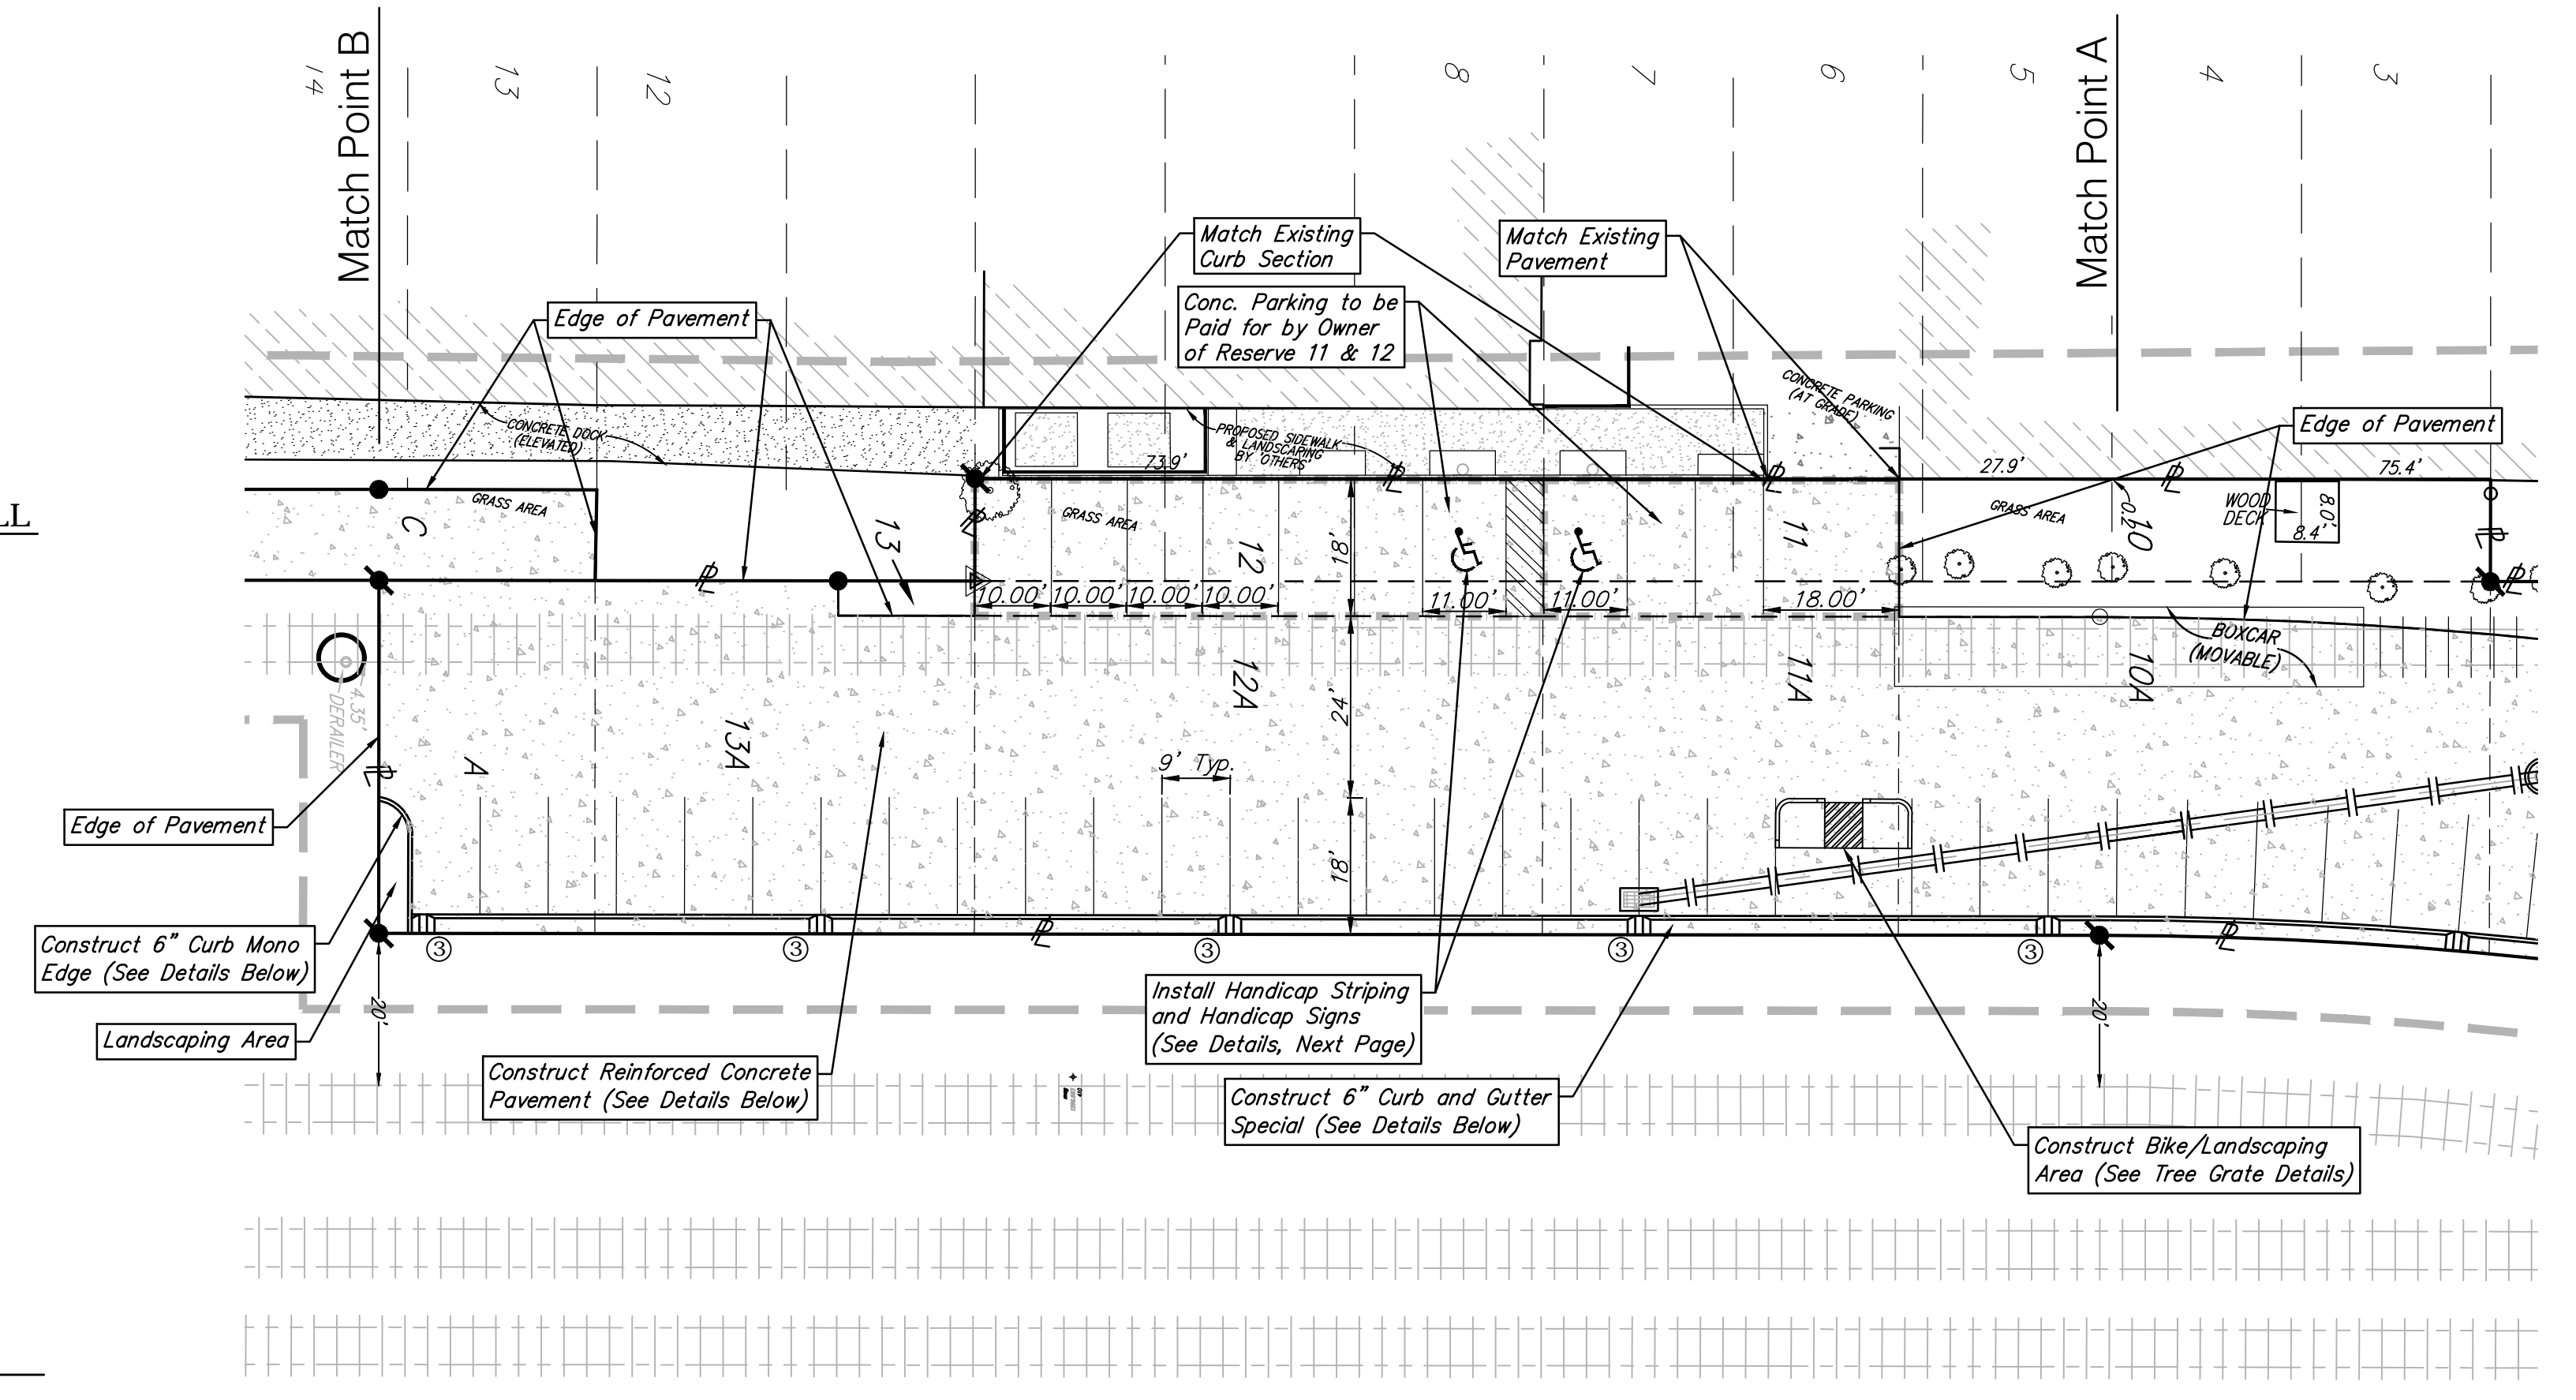

SITE PLAN
Scale 1" = 20'0"

Drawing File: E:\Commerce Parking Lot\Details\Detail02.dwg
Project No. 14-10-E149 CAPITAL IMPROVEMENT PROJECT
Design: P. Baer
Drawn: L. Peter
Approved: P. Baer
Scale: 1"=20'

COMMERCE PARKING LOT
SITE PLAN
COMMERCIAL ART DISTRICT

Baughman Company, P.A.
315 Ellis St. Wichita, KS 67211 P 316-262-7271 F 316-262-0149
ENGINEERING | SURVEYING | PLANNING | LANDSCAPE ARCHITECTURE

AUGUST, 2016
SHEET 3 OF 27