


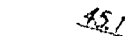

SCALE:
1" = 60'
• = IRON


BENCHMARK
City of Wichita Benchmark Disc.
located North and East of the intersection
of 119th St. West and Pawnee.
Elev. = 148.69 City Datum
= 1336.08 NGVD

 Area to be graded
 Existing Grades
 Proposed Grades


Approximate Easement Grading Quantities:
(For Information Only)
Excavation: 150 C.Y.
Fill: 500 C.Y.

The contractor shall grade the easements as shown to the elevations given on the easement grading plan. All costs for grading shall be incidental to the Easement Grading Bid Item.


The contractor shall 'straight' grade the easements between the elevations given. Where a callout designates 'Match', the contractor will grade to the existing ground elevation.

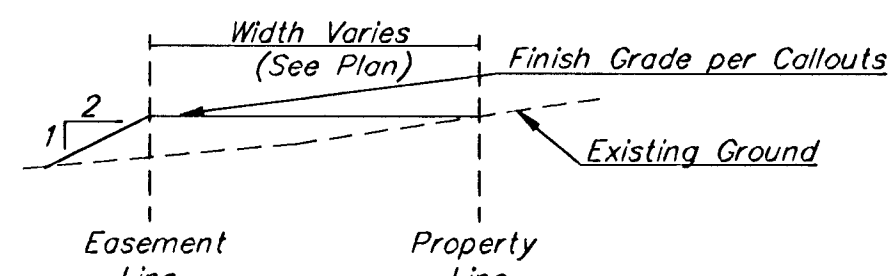

TYPICAL FILL SECTION

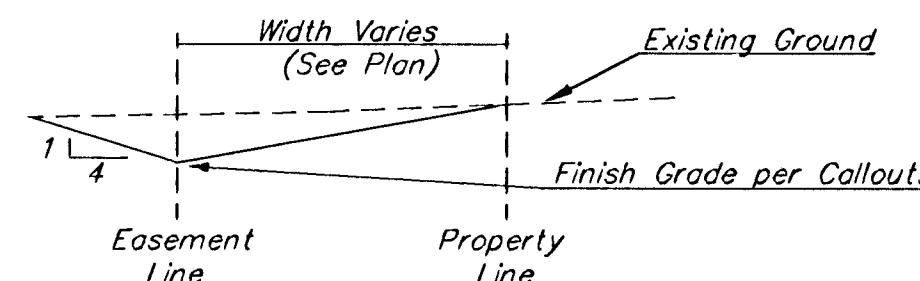

TYPICAL CUT SECTION

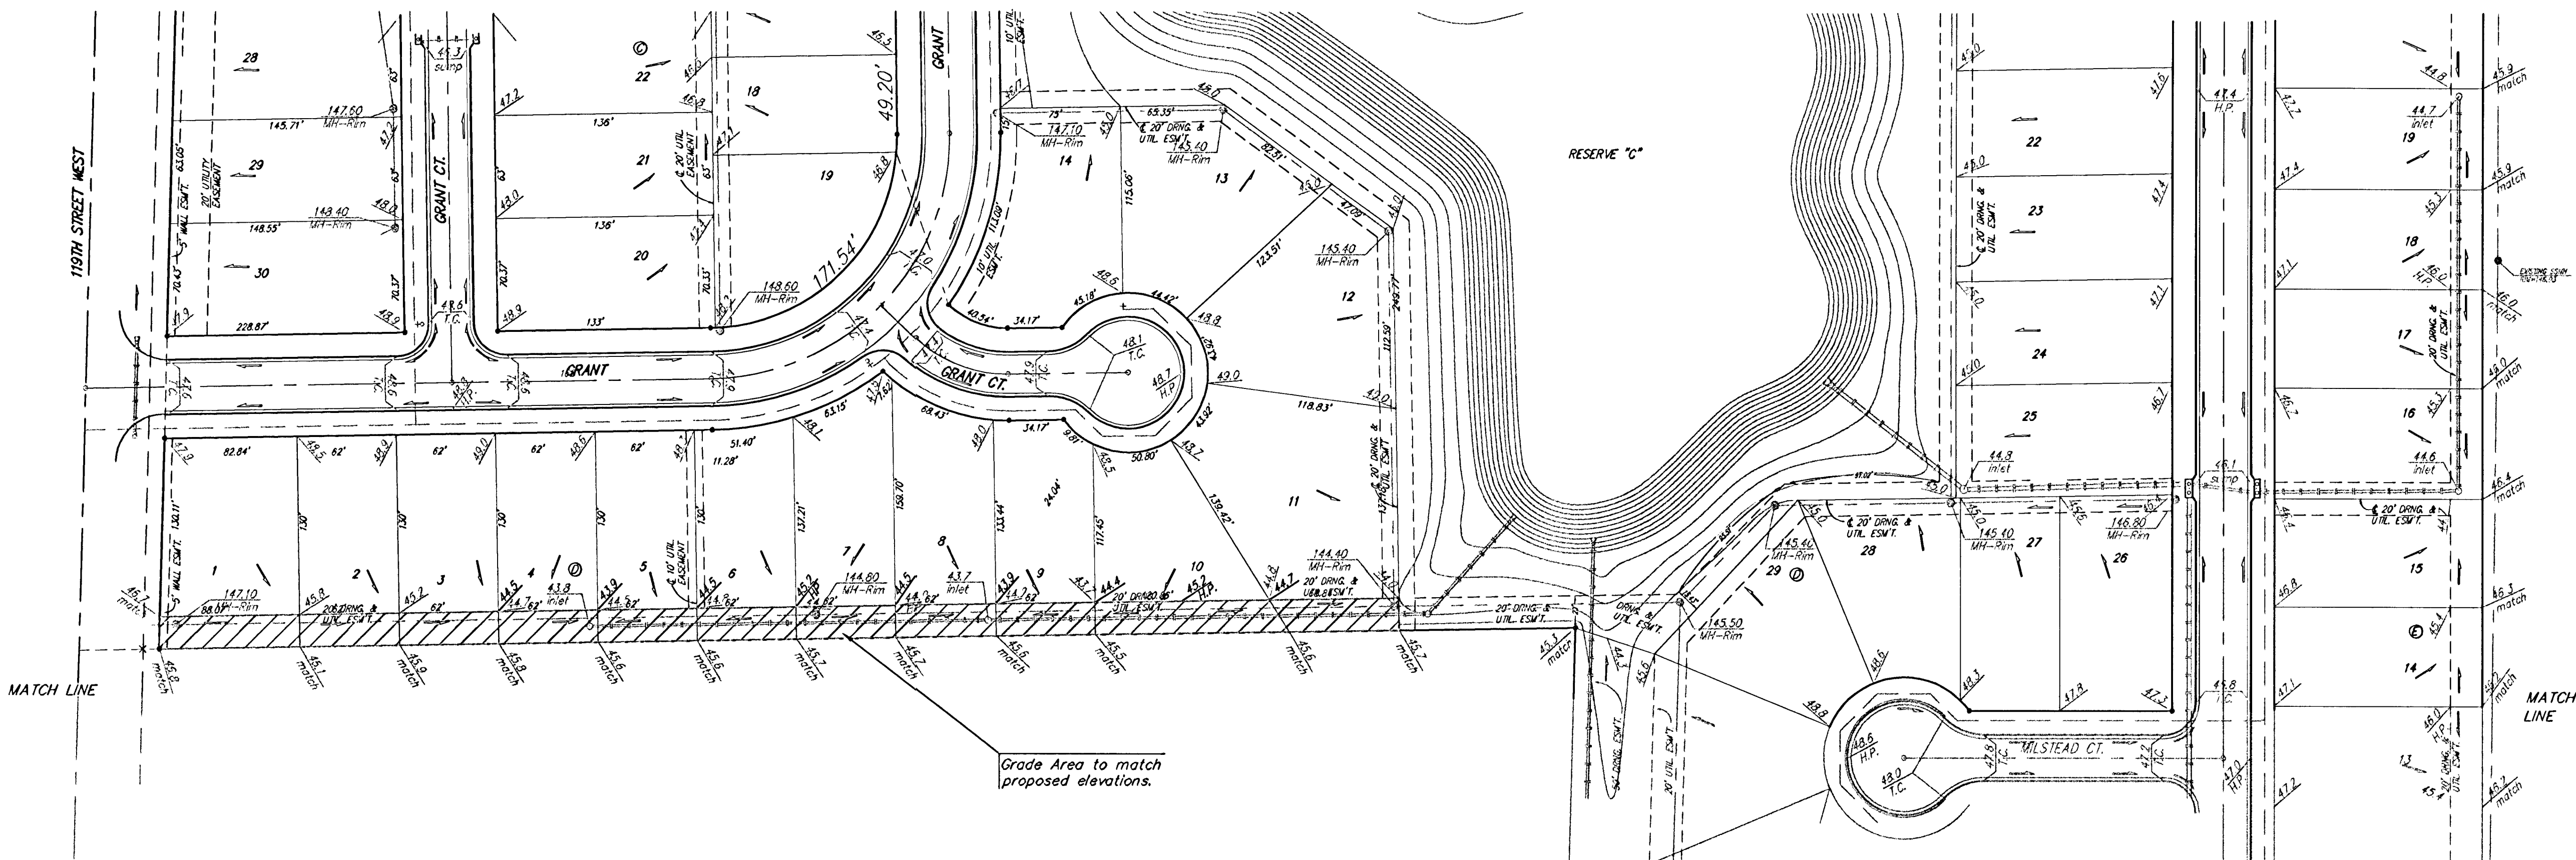

FLAT CREEK ADDITION
ESMT GRADING
WICHITA, KANSAS

 **BAUGHMAN COMPANY P.A.**
ENGINEERING, SURVEYING, & PLANNING
315-262-7271 • 315 ELLIS • WICHITA, KANSAS 67211

PROJECT NUMBER 472-93384					SHEET 26 OF 43
DESIGN NBW	DRAWN AEG	APPROVED	DATE 8/21/02	SCALE NOTED	