
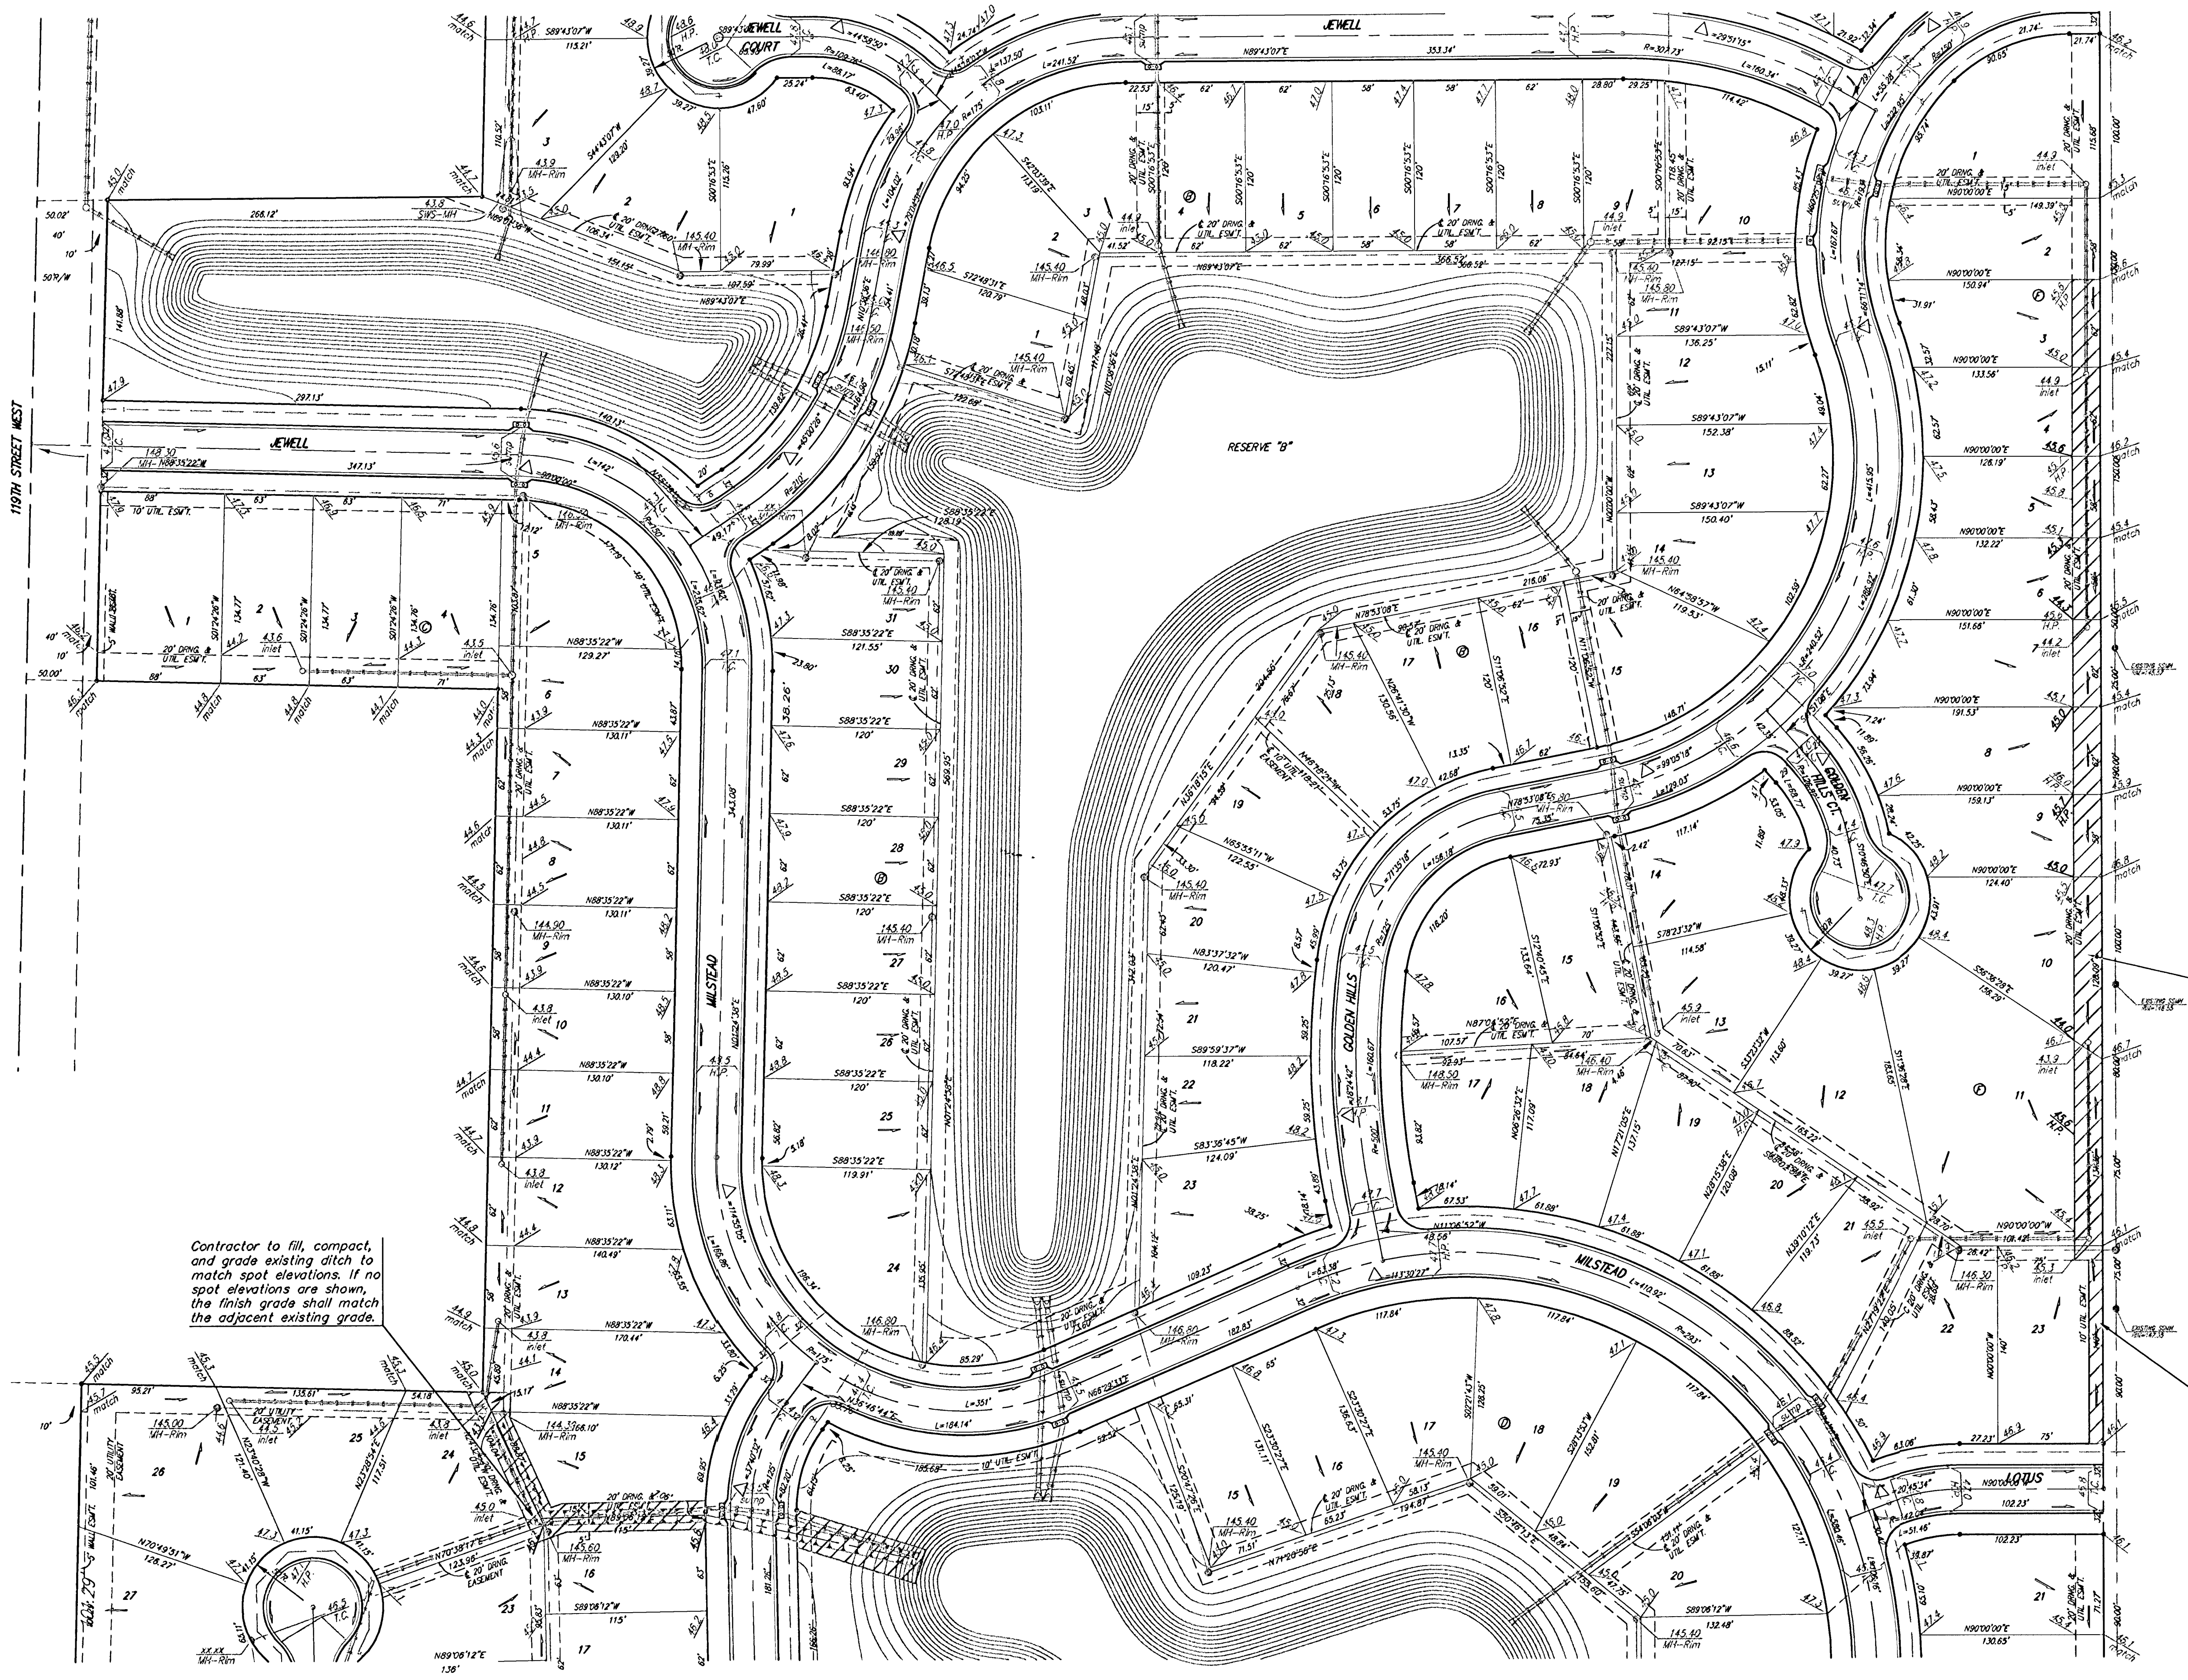


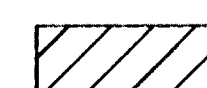

SCALE:
1" = 60'
• = IRON

BENCHMARK
City of Wichita Benchmark Disc.
located North and East of the intersection
of 119th St. West and Pawnee.
Elev. = 148.68 City Datum
= 1336.08 NGVD



 Area to be graded
 Existing Grades
 Proposed Grades

Approximate Easement Grading Quantities:
(For Information Only)
Excavation: 150 C.Y.
Fill: 500 C.Y.

The contractor shall grade the easements as shown to the elevations given on the easement grading plan. All costs for grading shall be incidental to the Easement Grading Bid Item.

The contractor shall 'straight' grade the easements between the elevations given. Where a callout designates 'Match', the contractor will grade to the existing ground elevation.

Grade Area to match proposed elevations.

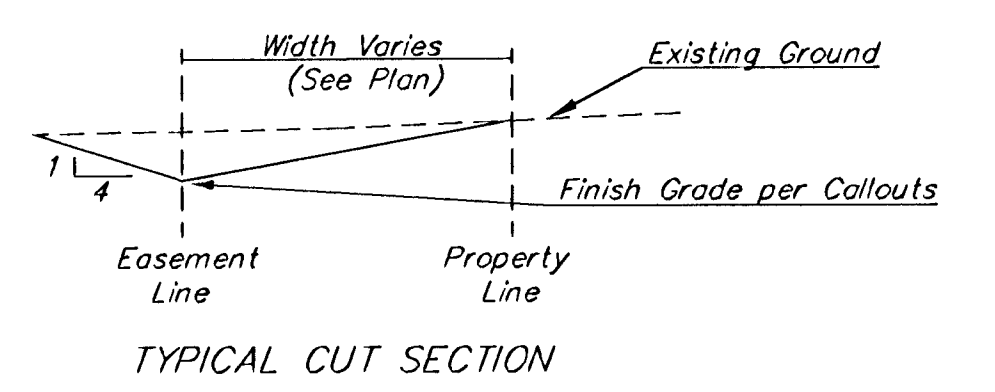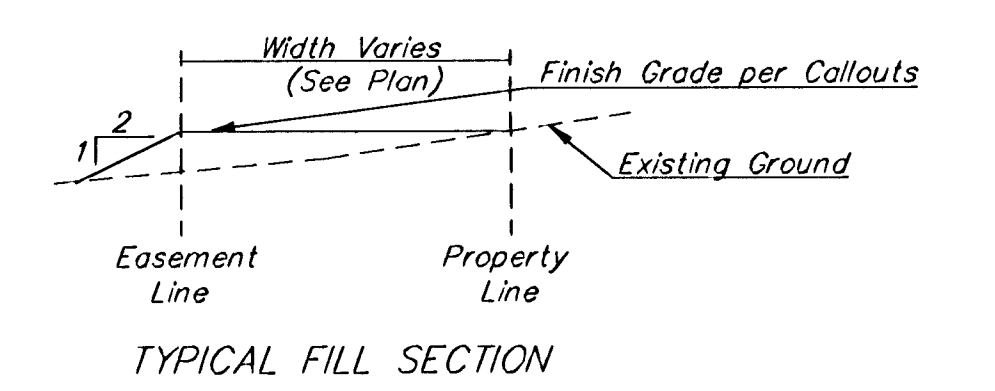

Grade Area to drain north to proposed inlet.

Contractor to fill, compact, and grade existing ditch to match spot elevations. If no spot elevations are shown, the finish grade shall match the adjacent existing grade.

FLAT CREEK ADDITION

ESMT GRADING

WICHITA, KANSAS

 **BAUGHMAN COMPANY P.A.**
ENGINEERING, SURVEYING, & PLANNING
316-262-7271 • 315 ELLIS • WICHITA, KANSAS 67211

PROJECT NUMBER
472-83384

DESIGN NBW	DRAWN AEG	APPROVED	DATE 8/21/02	SCALE NOTED	SHEET 25 OF 43
---------------	--------------	----------	-----------------	----------------	---------------------------------------