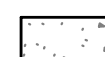


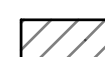


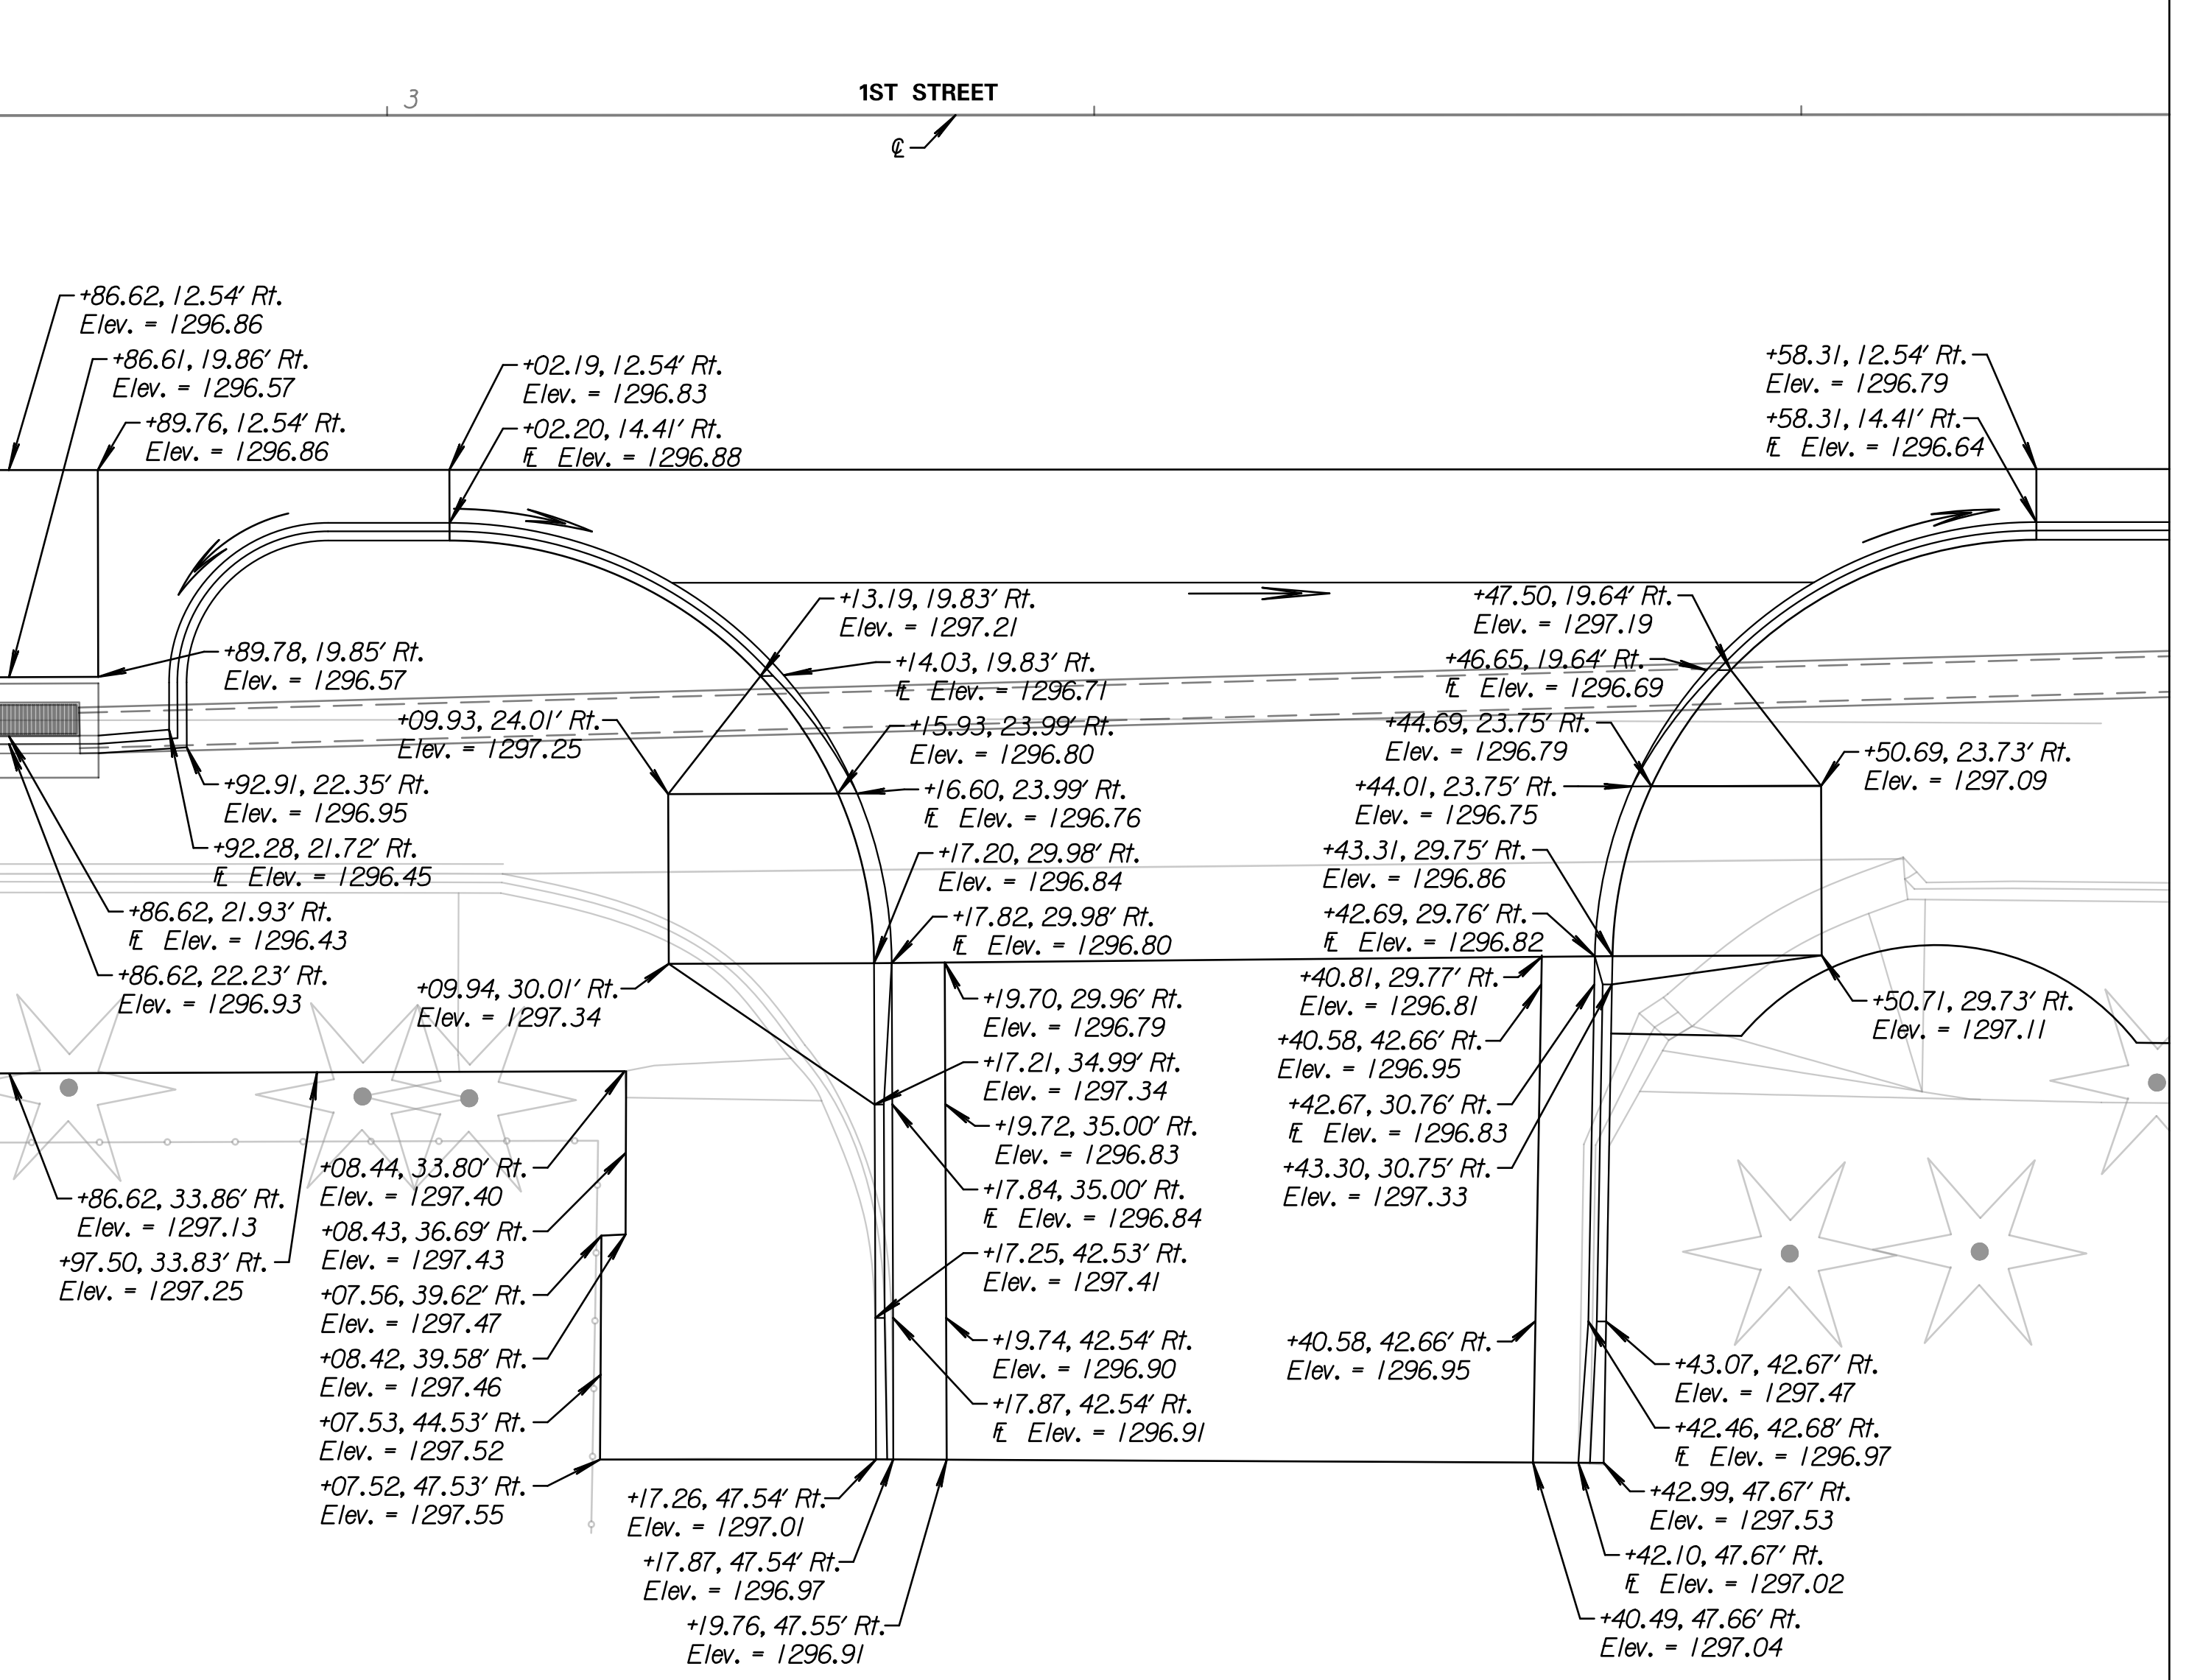
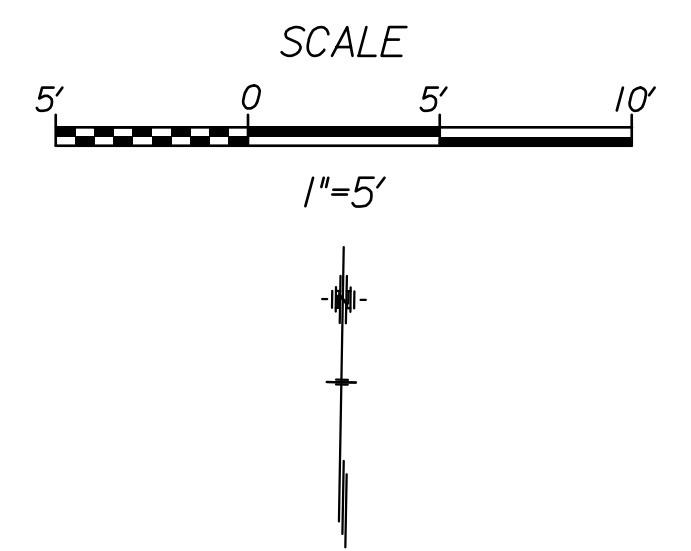
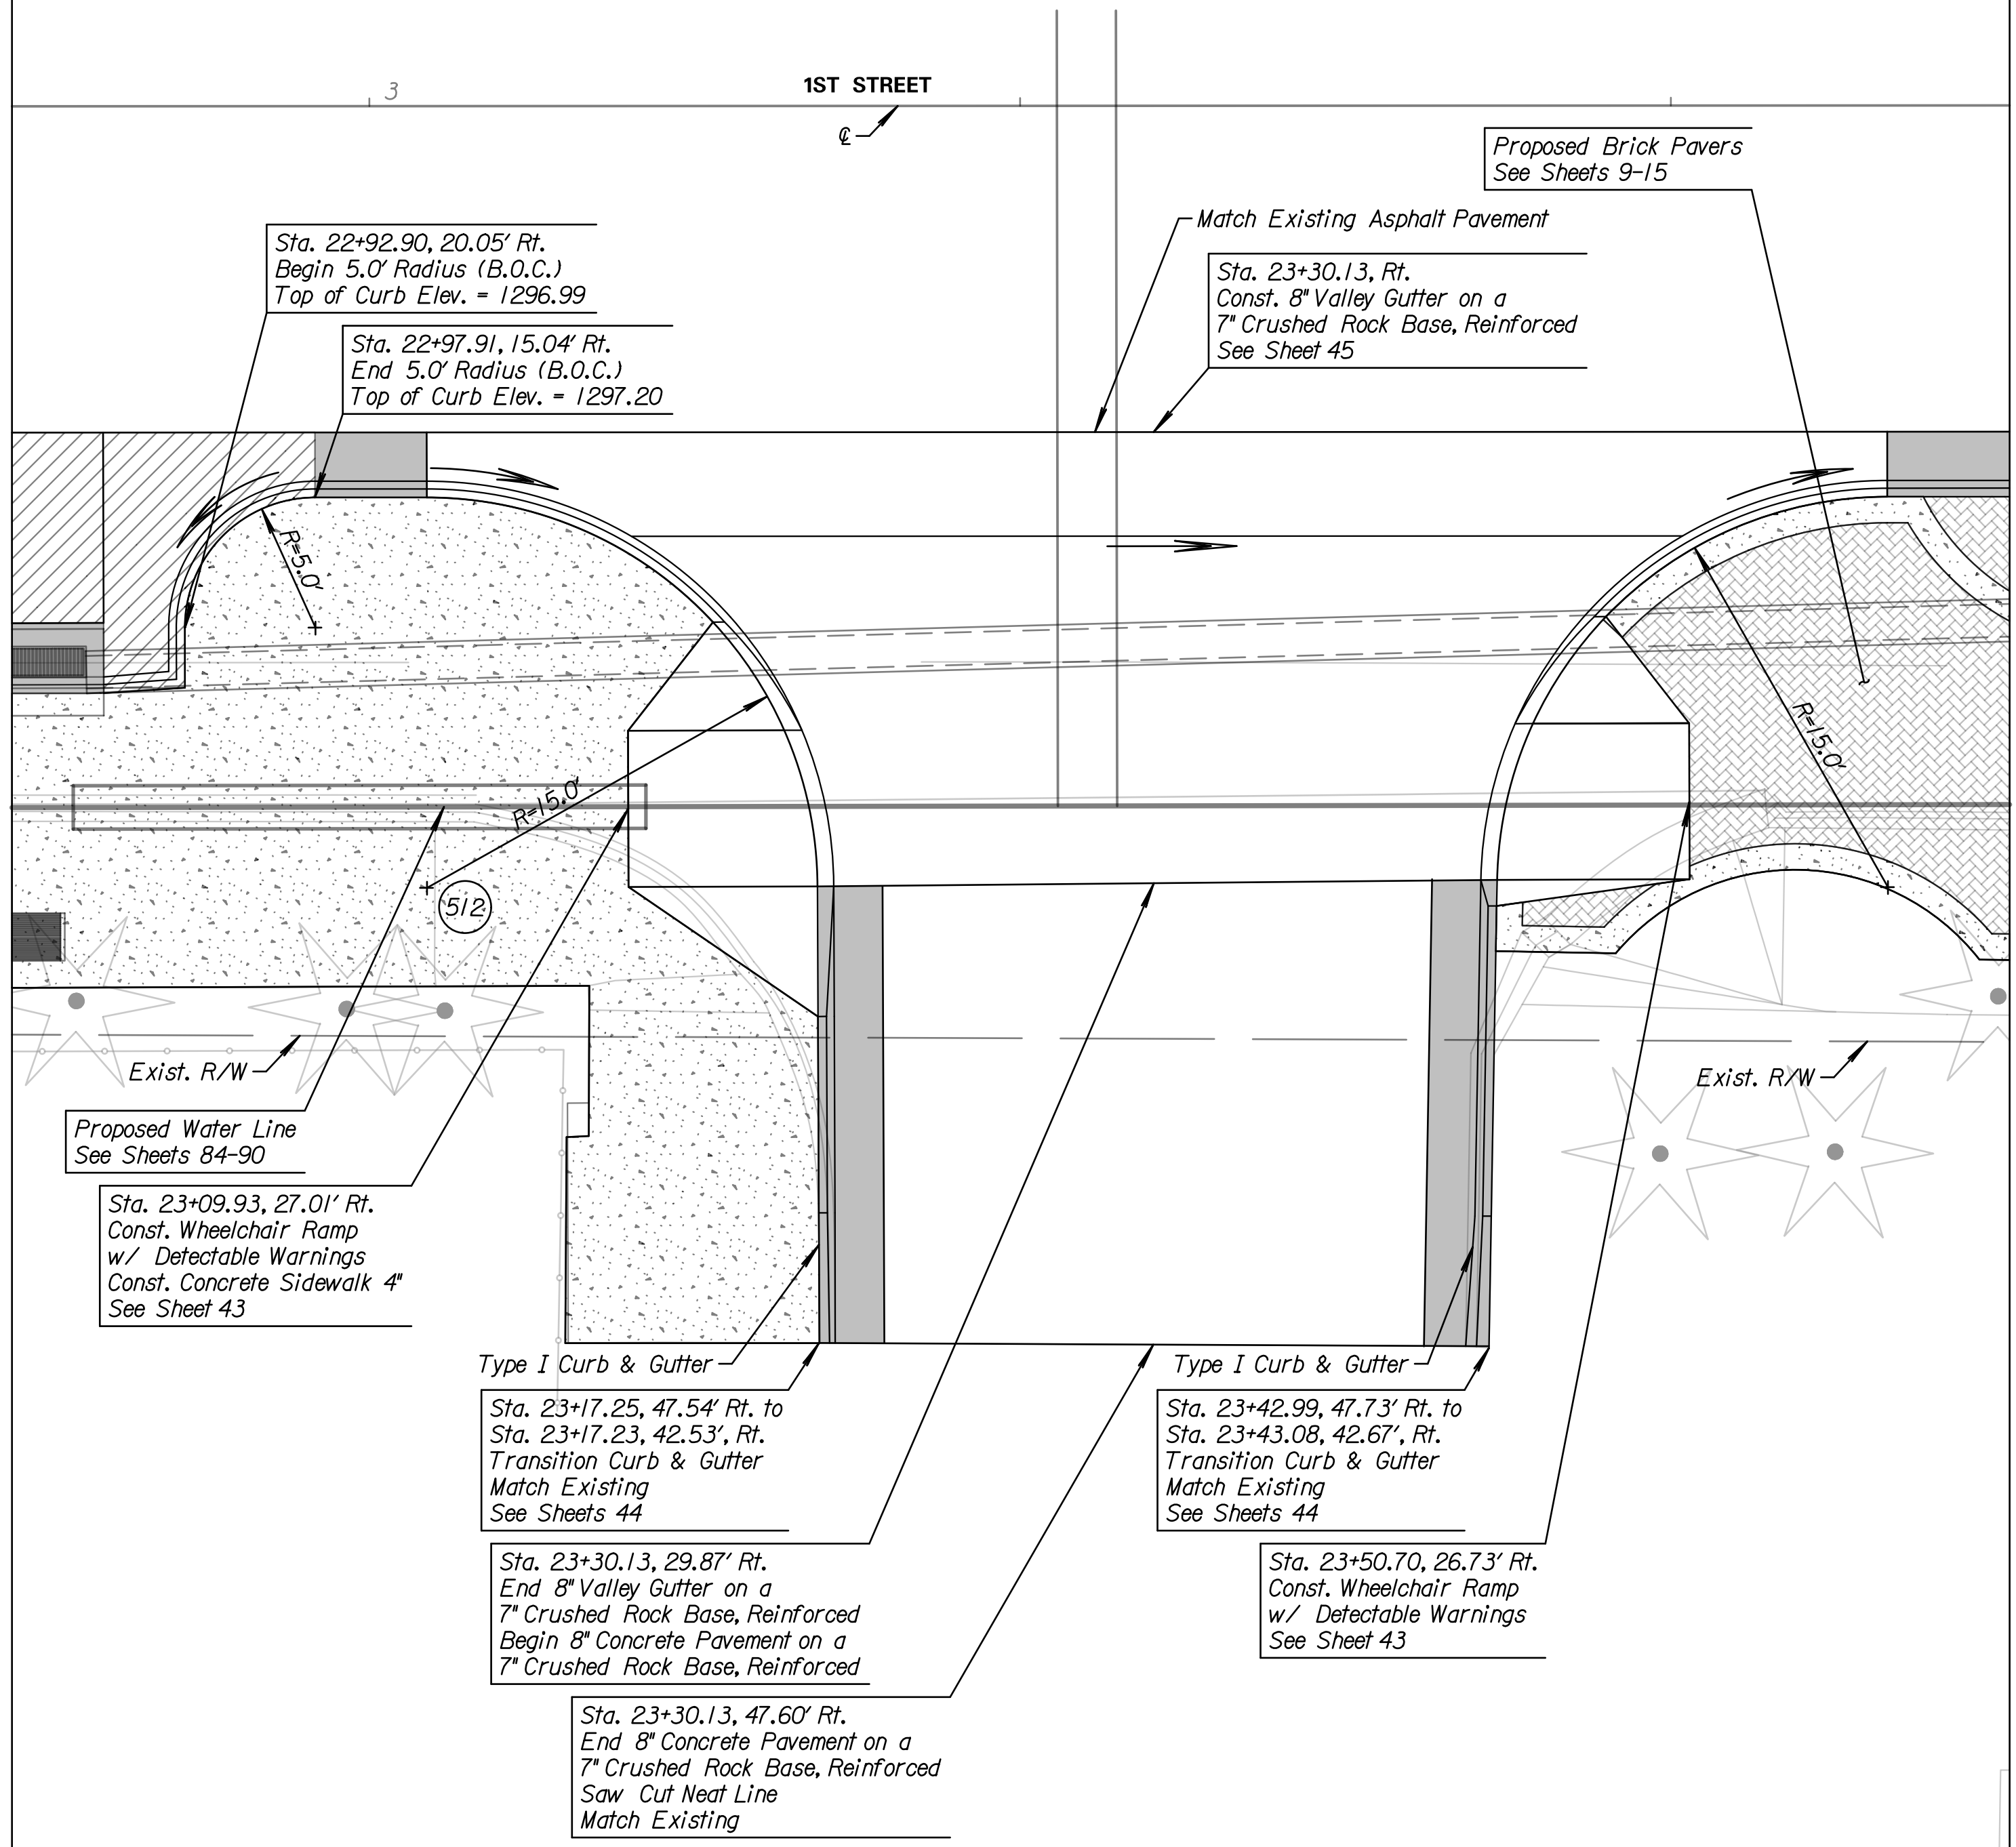


LEGEND

-  4" Concrete Sidewalk
-  Brick Pavers
-  Curb & Gutter
-  8" Concrete Pavement on a 7" Crushed Rock Base, Reinforced
-  9" Concrete Pavement on a 6" Crushed Rock Base, Reinforced
-  Flow Path for Drainage



Note:
Contractor shall see Streetscape plans for all items of construction beyond the back of curb, See Sheets 9-15

Contractor shall see the Storm Sewer Plan and Detail Sheets for all proposed storm sewer improvements, See Sheets 35-41

Contractor shall see the Water Line Plan and Profile Sheets for all proposed water line improvements, See Sheets 84-90

Tran Systems
245 NORTH WACO
SUITE 222
WICHITA, KANSAS 67202
PHONE: 316-303-3000
FAX: 316-303-0166

CONSULTANTS:
LK ARCHITECTURE, INC.
345 RIVERVIEW
SUITE 200
WICHITA, KANSAS 67208
PHONE: 316-268-0230

1ST STREET IMPROVEMENTS
SANTA FE TO WASHINGTON IN OLD TOWN
WICHITA, KANSAS
CITY OF WICHITA

REVISIONS:	MARK	DATE	DESCRIPTION

PROJ NO: 472-85285
SCALE: 1"=5'
DATE: 7/5/2017
DESIGNED BY: TAU
DRAWN BY: TAU
CHECKED BY: MDB

SHEET TITLE:
PARKING LOT ENTRANCE DETAIL

SHEET NO.
32
SHEET 32 OF 90

tau.mxd 7/5/2017 3:56:14 PM c:\tran\systems\paw_ba\alltrans\paw\taum\mxd\48273\CLAY\M01-113.dgn