


**9TH STREET  
STA. 16+12.00 to 17+96.58**


1"=4'

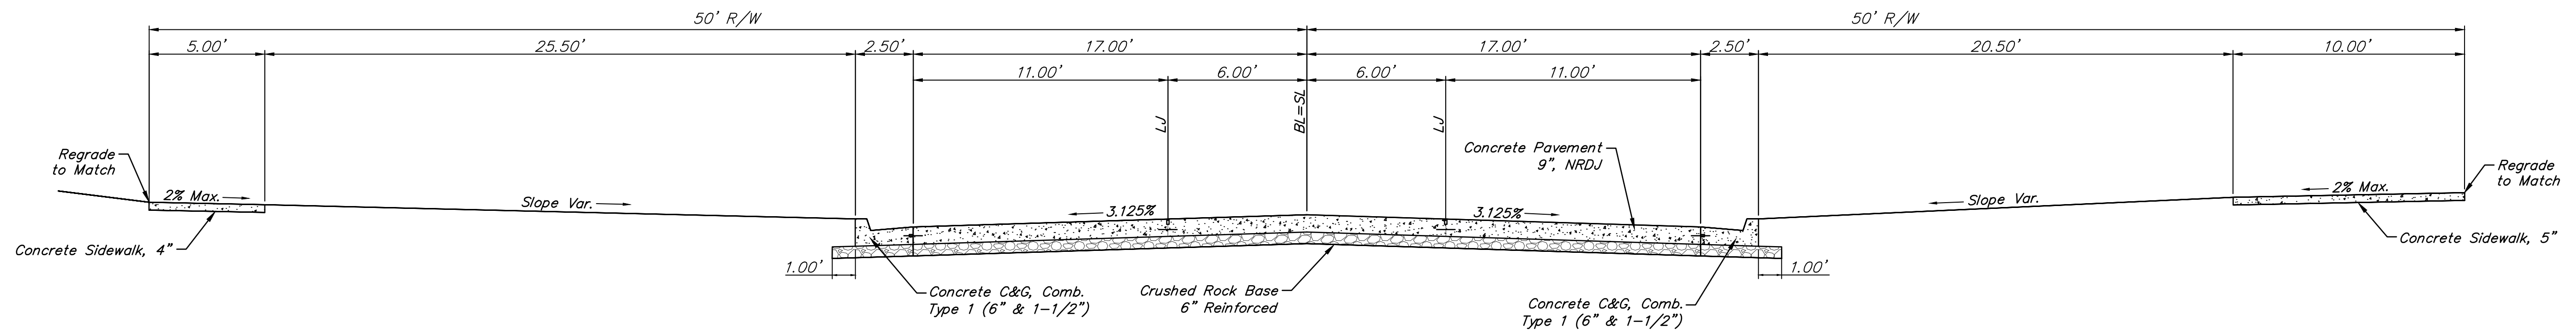

**9TH STREET  
STA. 17+96.58 to 19+50.58**

1"=4'

NOTE: See Joint Plan Regarding the Layout for the NRDJ Concrete Joints

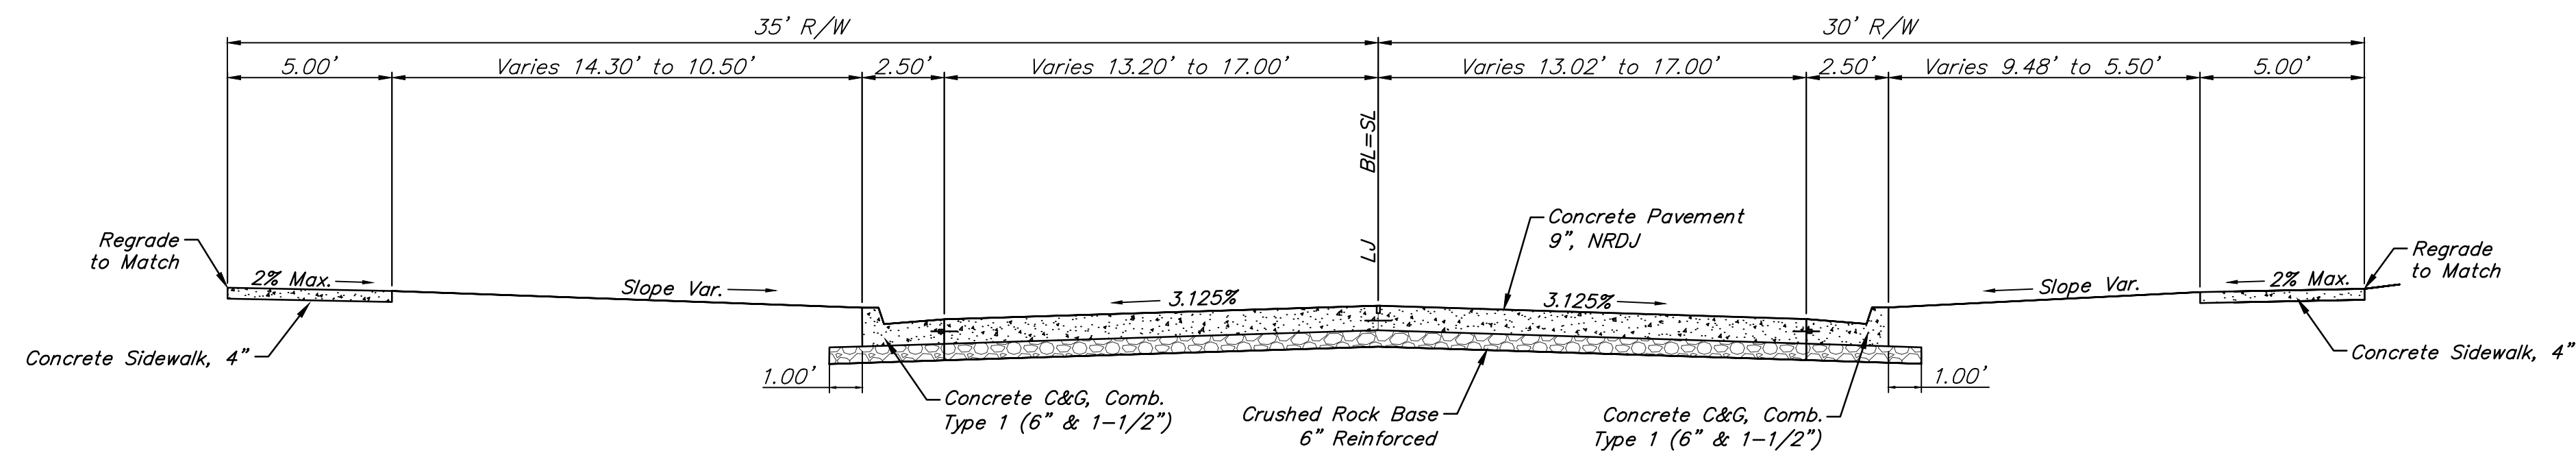

**GROVE  
STA. 8+06.58 to 9+50.58**

1"=4'

NOTE: See Paving Plan for Taper Lengths & Stations

NOTE: See Joint Plan Regarding the Layout for the NRDJ Concrete Joints

Drawing File: E:\Projects\9th Street Corridor\_16-02-E407\Civil 3D\Basmap

Design: LP  
Drawn: LP  
Approved: T Alieri  
Scale: NOTED

Project No. 16-02-E407

CAPITAL IMPROVEMENT PROJECT  
**9TH STREET & GROVE**  
TYPICAL PAVEMENT SECTIONS

9TH STREET (I-135 to HILLSIDE)



**Baughman Company, P.A.**  
315 Ellis St. Wichita, KS 67211 P 316-262-7271 F 316-262-0149  
ENGINEERING | SURVEYING | PLANNING | LANDSCAPE ARCHITECTURE

September, 2017

SHEET  
**05**  
OF  
**110**