


**GROVE  
STA. 10+49.53 to 12+29.53**

1"=4'

NOTE: See Paving Plan for Taper Lengths & Stations


NOTE: See Joint Plan Regarding the Layout for the NRDJ Concrete Joints

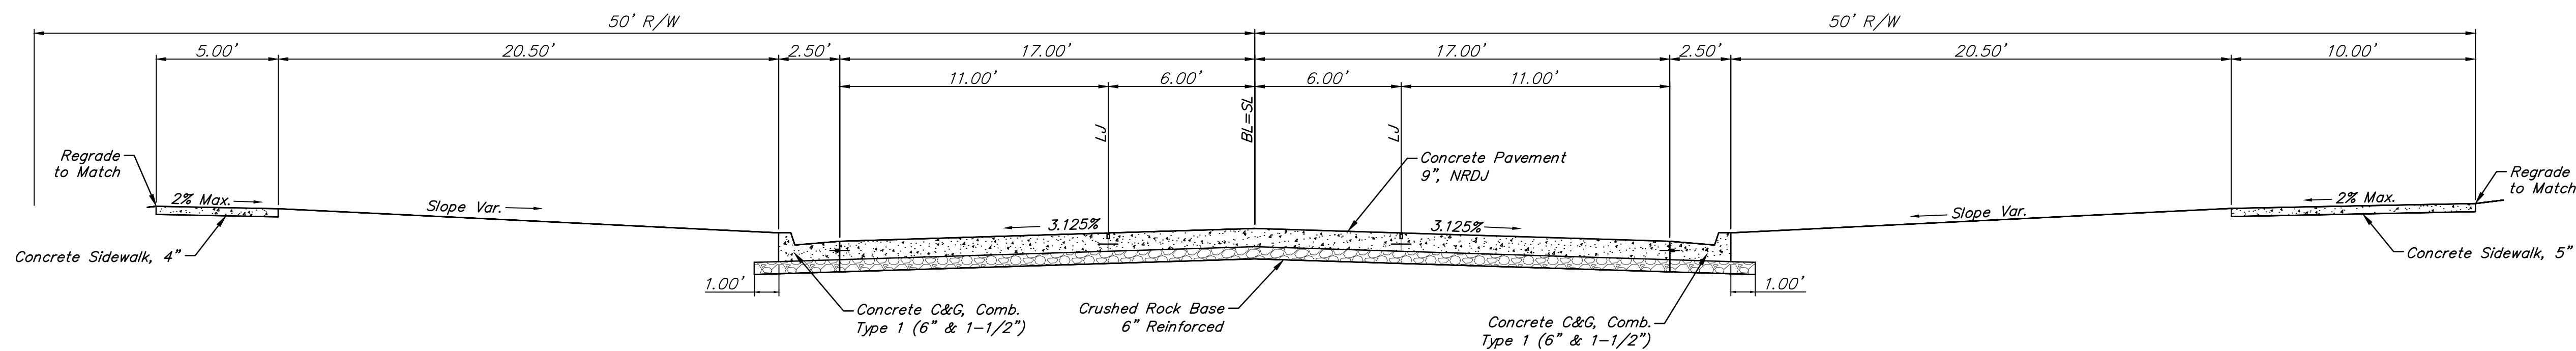

**9TH STREET  
STA. 20+49.53 to 22+03.53**

1"=4'

NOTE: See Joint Plan Regarding the Layout for the NRDJ Concrete Joints

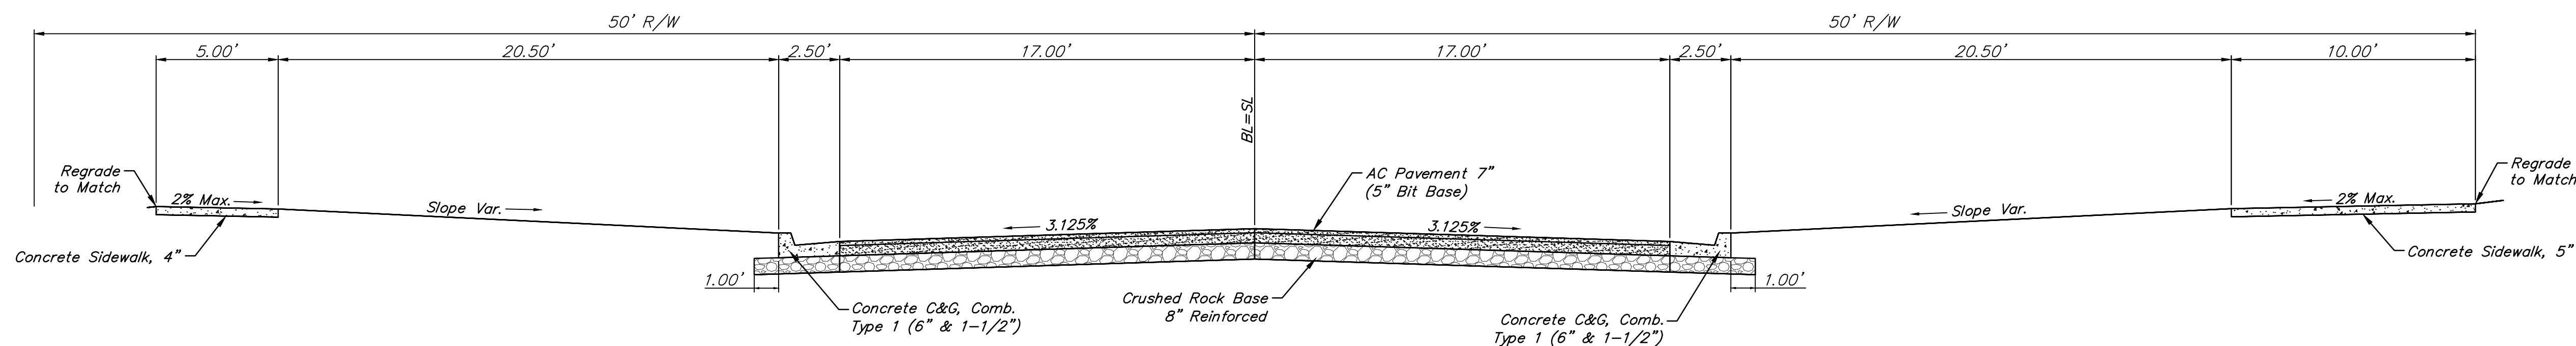

**9TH STREET  
STA. 22+47.53 to 30+00.00**

1"=4'

Drawing File: E:\Projects\9th Street Corridor\_16-02-E407\Civil 3D\Basemap

Project No. 16-02-E407 CAPITAL IMPROVEMENT PROJECT

Design: LP

Drawn: LP

Approved: T Alieri

Scale: NOTED

9TH STREET & GROVE  
TYPICAL PAVEMENT SECTIONS

9TH STREET (H-135 to HILLSIDE)

**Baughman Company, P.A.**  
315 Ellis St. Wichita, KS 67211 P 316-262-7271 F 316-262-0149  
ENGINEERING | SURVEYING | PLANNING | LANDSCAPE ARCHITECTURE

September, 2017

SHEET

06

OF

110