



EXPANSION JOINT @ WALL
NOT TO SCALE

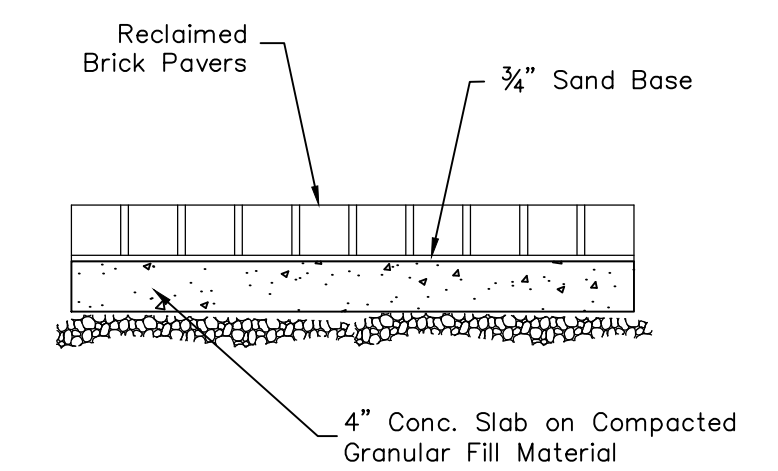

RECLAIMED BRICK SIDEWALK
NOT TO SCALE

RETAINING WALL PROFILE VIEW

1"=10'

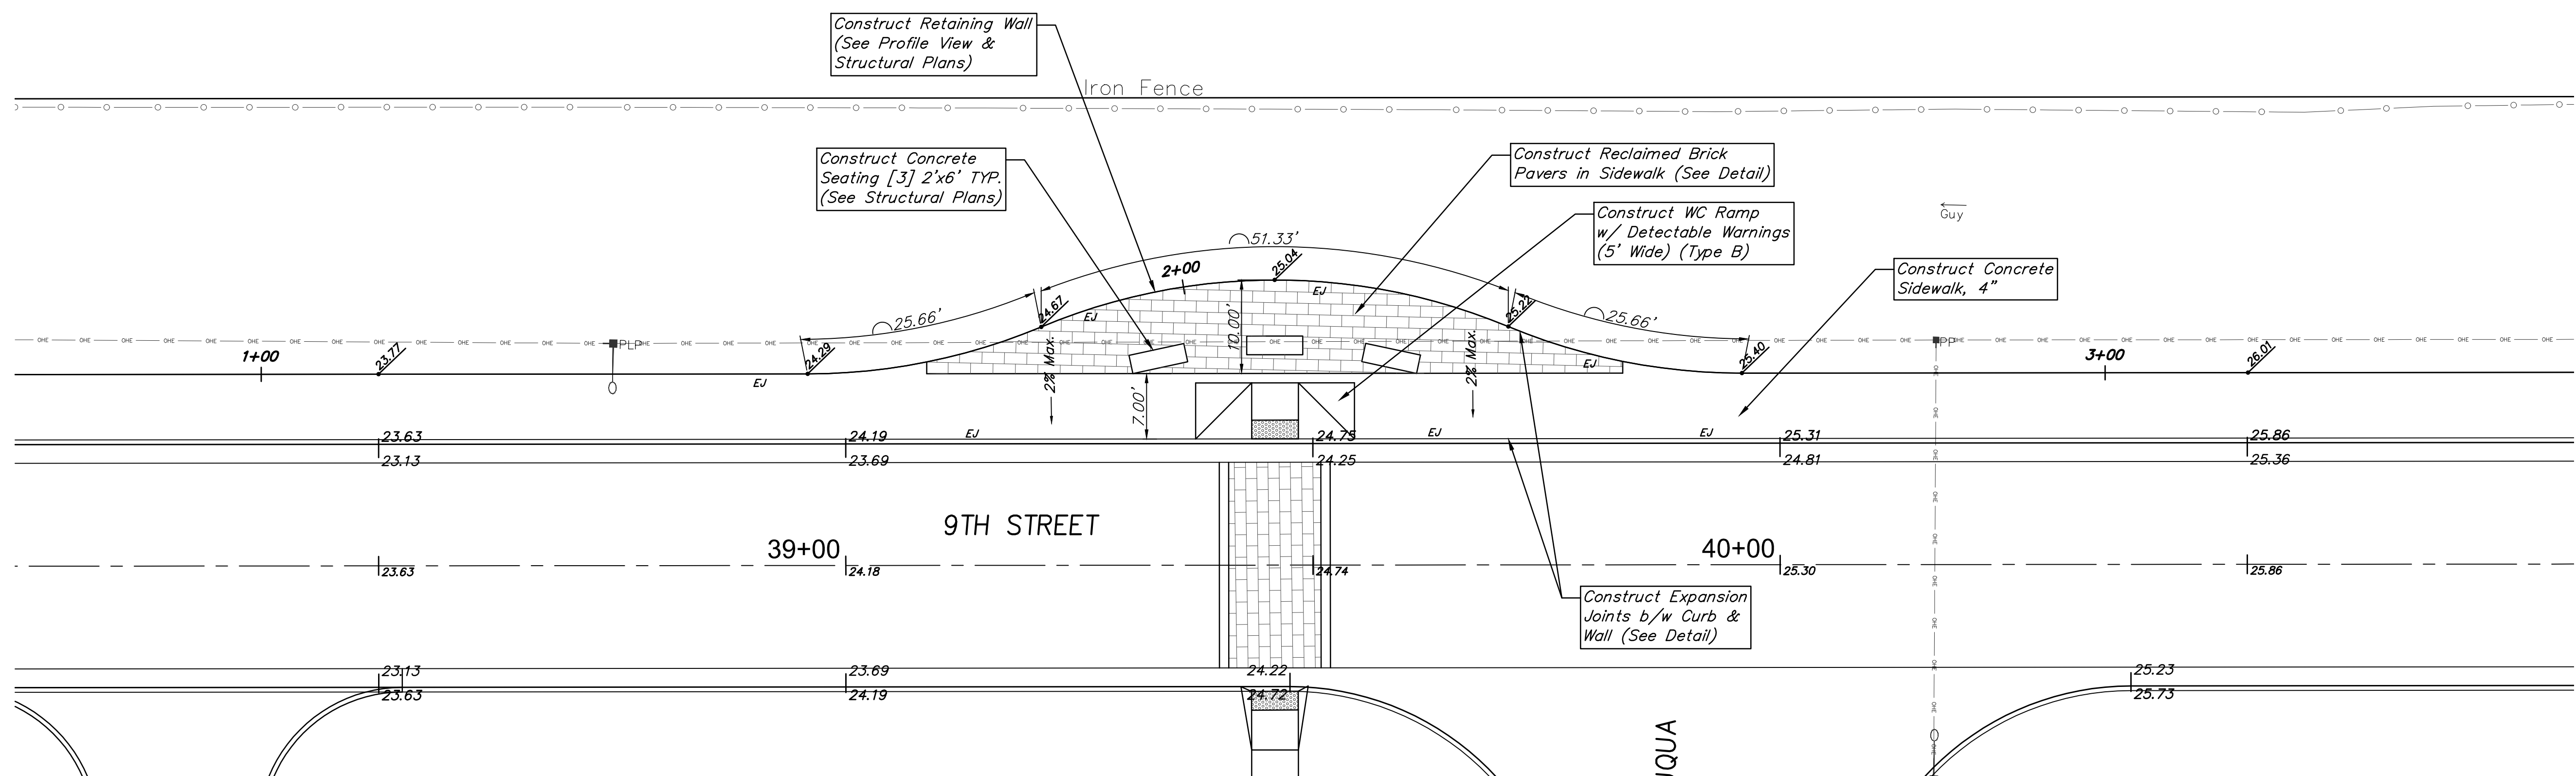

NOTE: Grades Shown along Retaining Wall Represent to the Top of Brick Sidewalk & therefore the Bottom of the Exposed Retaining Wall. (See Profile View for Information on the Retaining Wall Height)

RETAINING WALL SITE PLAN

1"=10'

Drawing File: E:\Projects\9th Street Corridor_16-02-E407\Civil 3D\Basemap

Design: LP Project No. 16-02-E407 CAPITAL IMPROVEMENT PROJECT

Drawn: LP

Approved: T Aaliere

Scale: NOTED

**9TH STREET CORRIDOR
RETAINING WALL SITE PLAN**
9TH STREET (H-35 to HILLSIDE)

Baughman Company, P.A.
315 Ellis St. Wichita, KS 67211 P 316-262-7271 F 316-262-0149
ENGINEERING | SURVEYING | PLANNING | LANDSCAPE ARCHITECTURE

September, 2017

SHEET

99

OF 110