



FHWA REGION NO.	STATE	PROJECT NO.	YEAR	SHEET NO.	TOTAL SHEETS
7	KS.	87-U-1362-01	1993	75	149

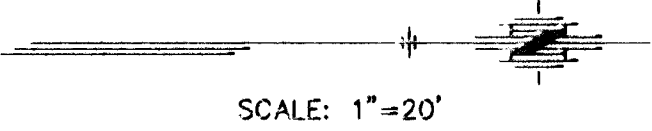

WEBB ROAD BOOSTER PUMPING STATION ADD.

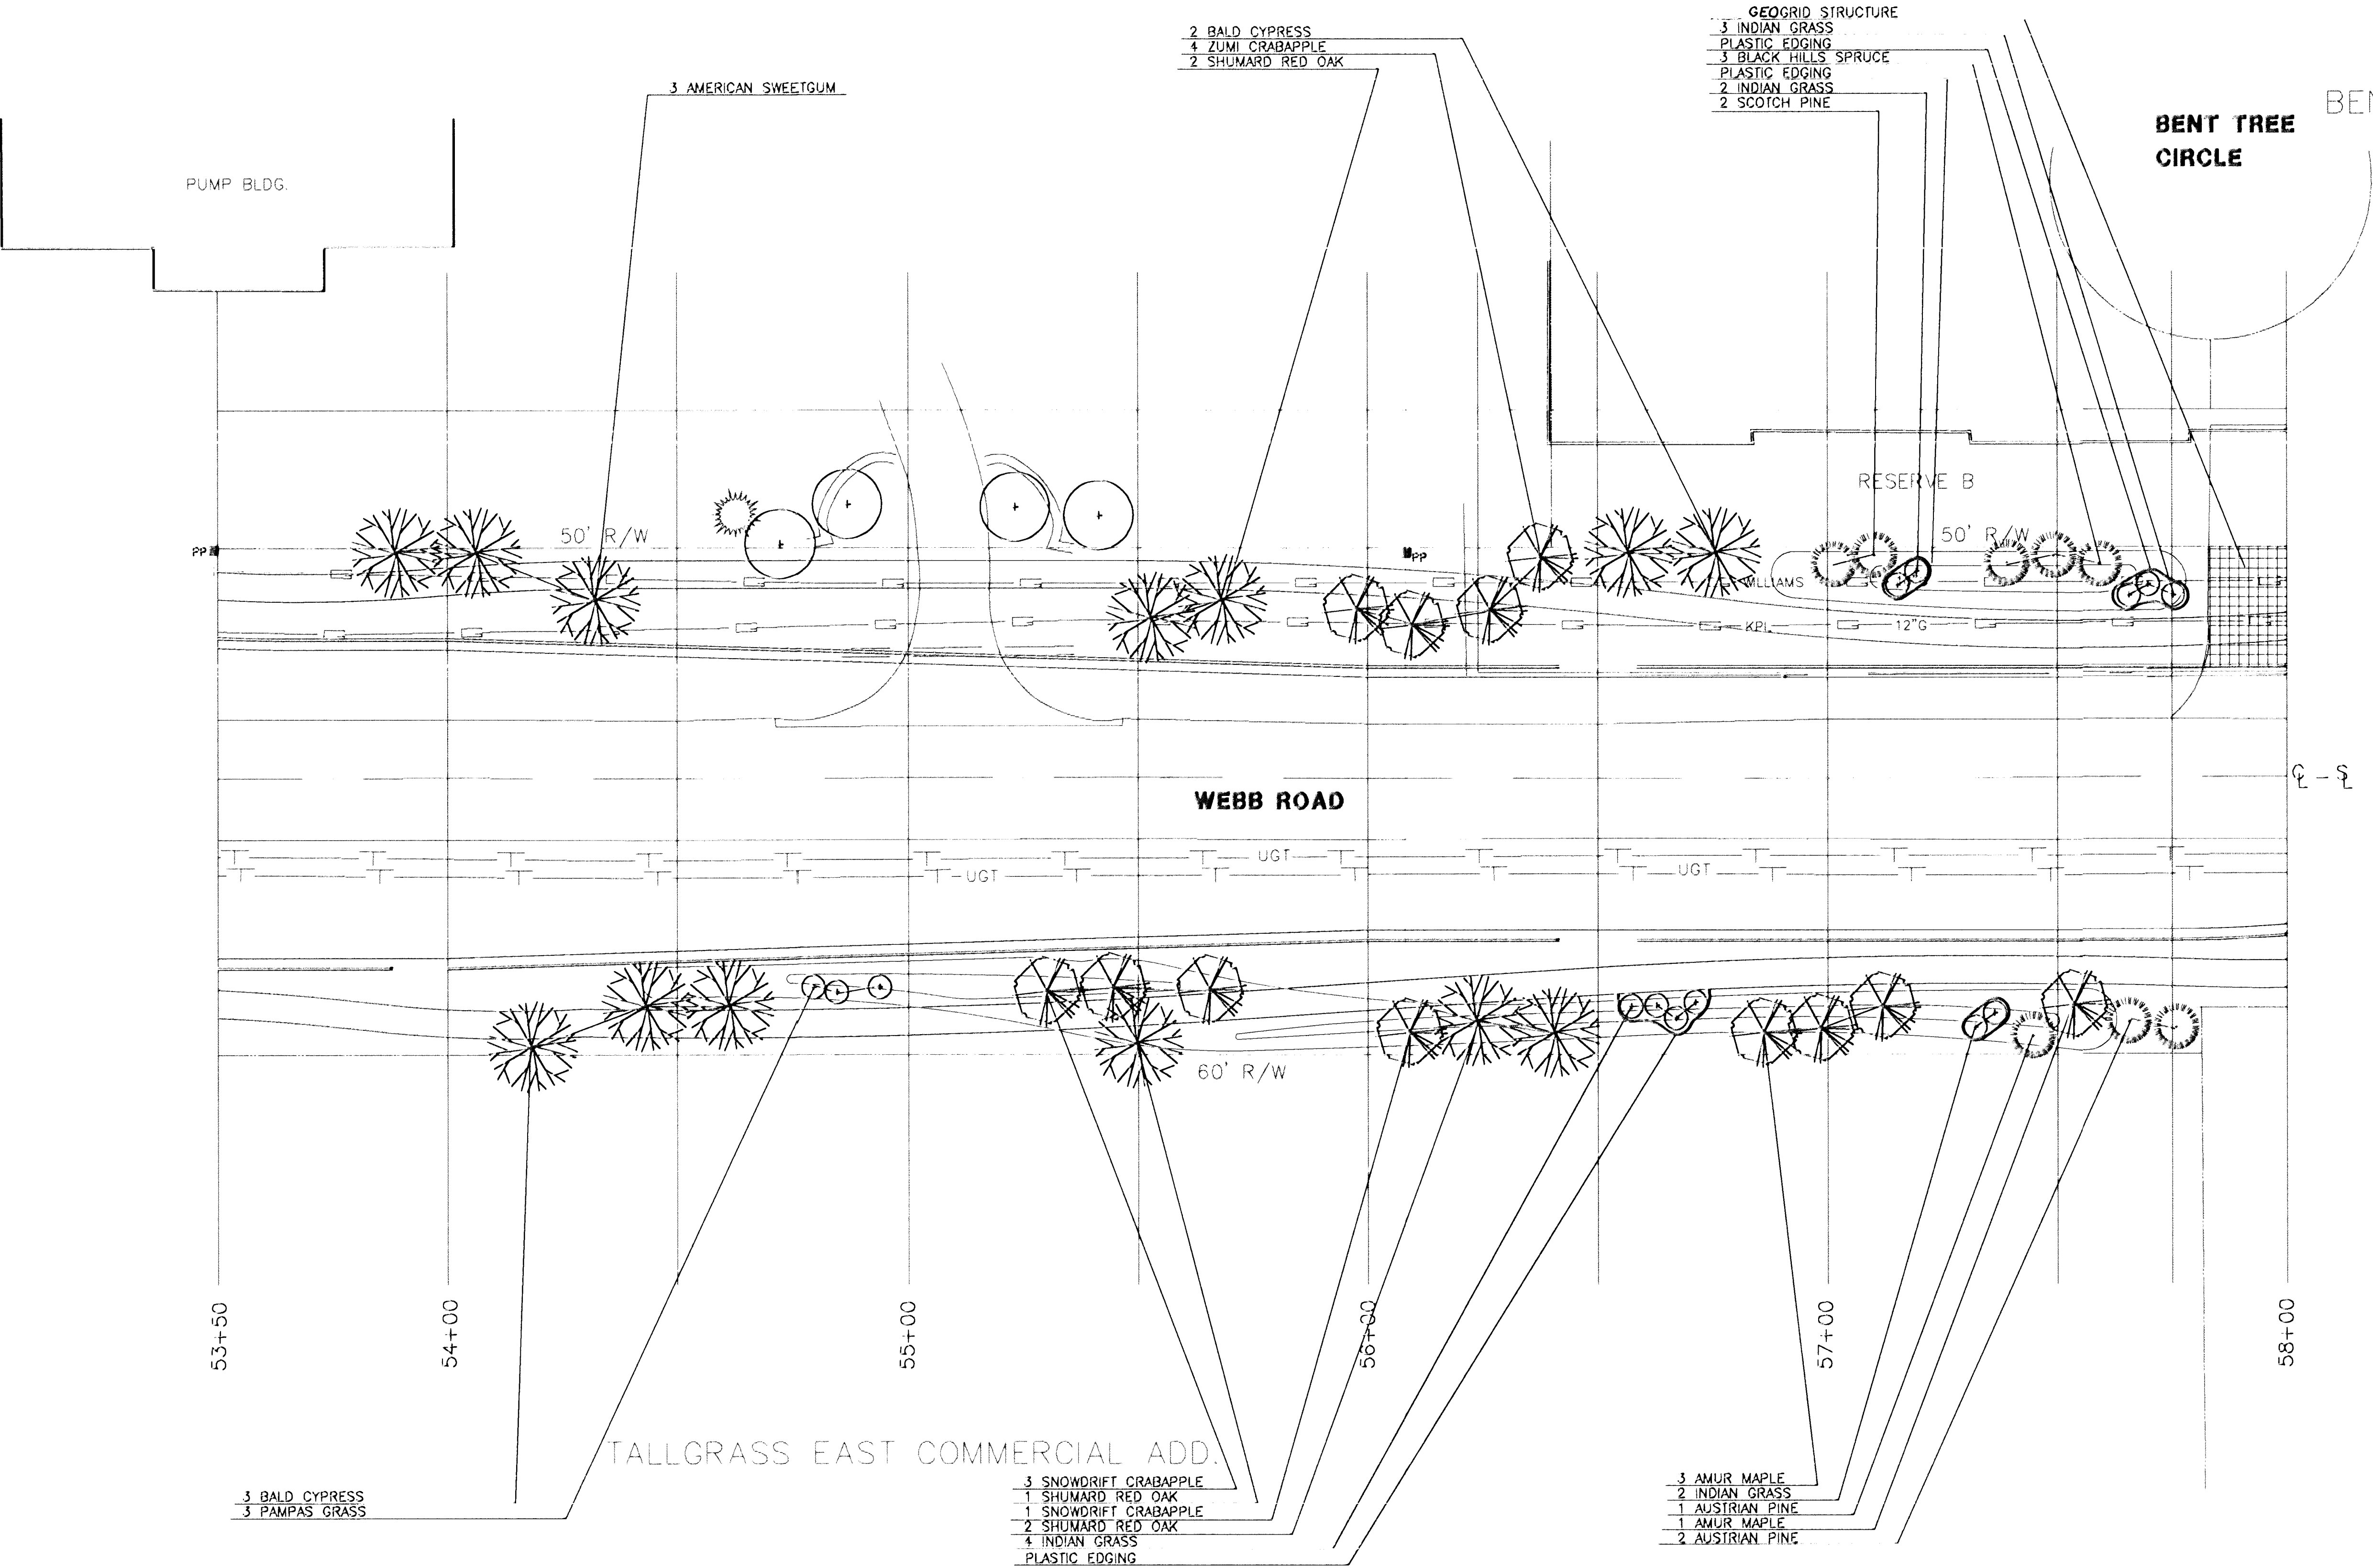

- NOTES**
- THE CONTRACTOR IS TO BE RESPONSIBLE FOR THE LOCATION AND PROTECTION OF ALL EXISTING UTILITIES BOTH ABOVE GROUND AND BELOW.
 - THE CONTRACTOR IS RESPONSIBLE FOR ANY DAMAGE TO EXISTING UTILITIES.
 - ALL EXISTING PLANT MATERIAL TO BE REMOVED ARE NOTED ON THE PAVING PLANS.
 - ALL EXISTING PLANT MATERIAL THAT IS NOT MARKED TO BE REMOVED, SHALL BE PROTECTED BY A SNOW FENCE PLACED UNDER THE DRIP LINE OF THE TREE.
 - ALL LANDSCAPE WORK IS TO TAKE PLACE WITHIN THE RIGHT-OF-WAY.
 - ALL ITEMS THAT HAVE BEEN DEMOLISHED SHALL BE HAULED FROM THE SITE AND LEGALLY DISPOSED.

- LEGEND**
- PROPOSED SHADE TREE
 - PROPOSED ORNAMENTAL TREE
 - PROPOSED EVERGREEN TREE
 - PROPOSED ORNAMENTAL GRASS
 - PROPOSED SIDEWALK
 - PROPOSED BERM
 - EXISTING TREE
 - EXISTING EVERGREEN TREE

KANSAS DEPARTMENT OF TRANSPORTATION			
WEBB ROAD			
53+50 TO 58+50			
PROJECT NO. 87-U-1362-01			SEDGWICK CO.
MID-KANSAS ENGINEERING CONSULTANTS, INC.			
WCHITA, KANSAS			
DESIGNED BY:	SPA, INC	CHECKED BY:	
DRAWN BY:	SKW	DATE:	SHEET 75 OF 149