
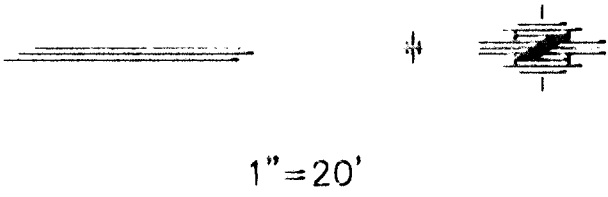



| FHWA<br>REGION<br>NO. | STATE | PROJECT NO.  | YEAR | SHEET<br>NO. | TOTAL<br>SHEETS |
|-----------------------|-------|--------------|------|--------------|-----------------|
| 7                     | KS.   | 87-U-1362-01 | 1993 | 72           | 149             |

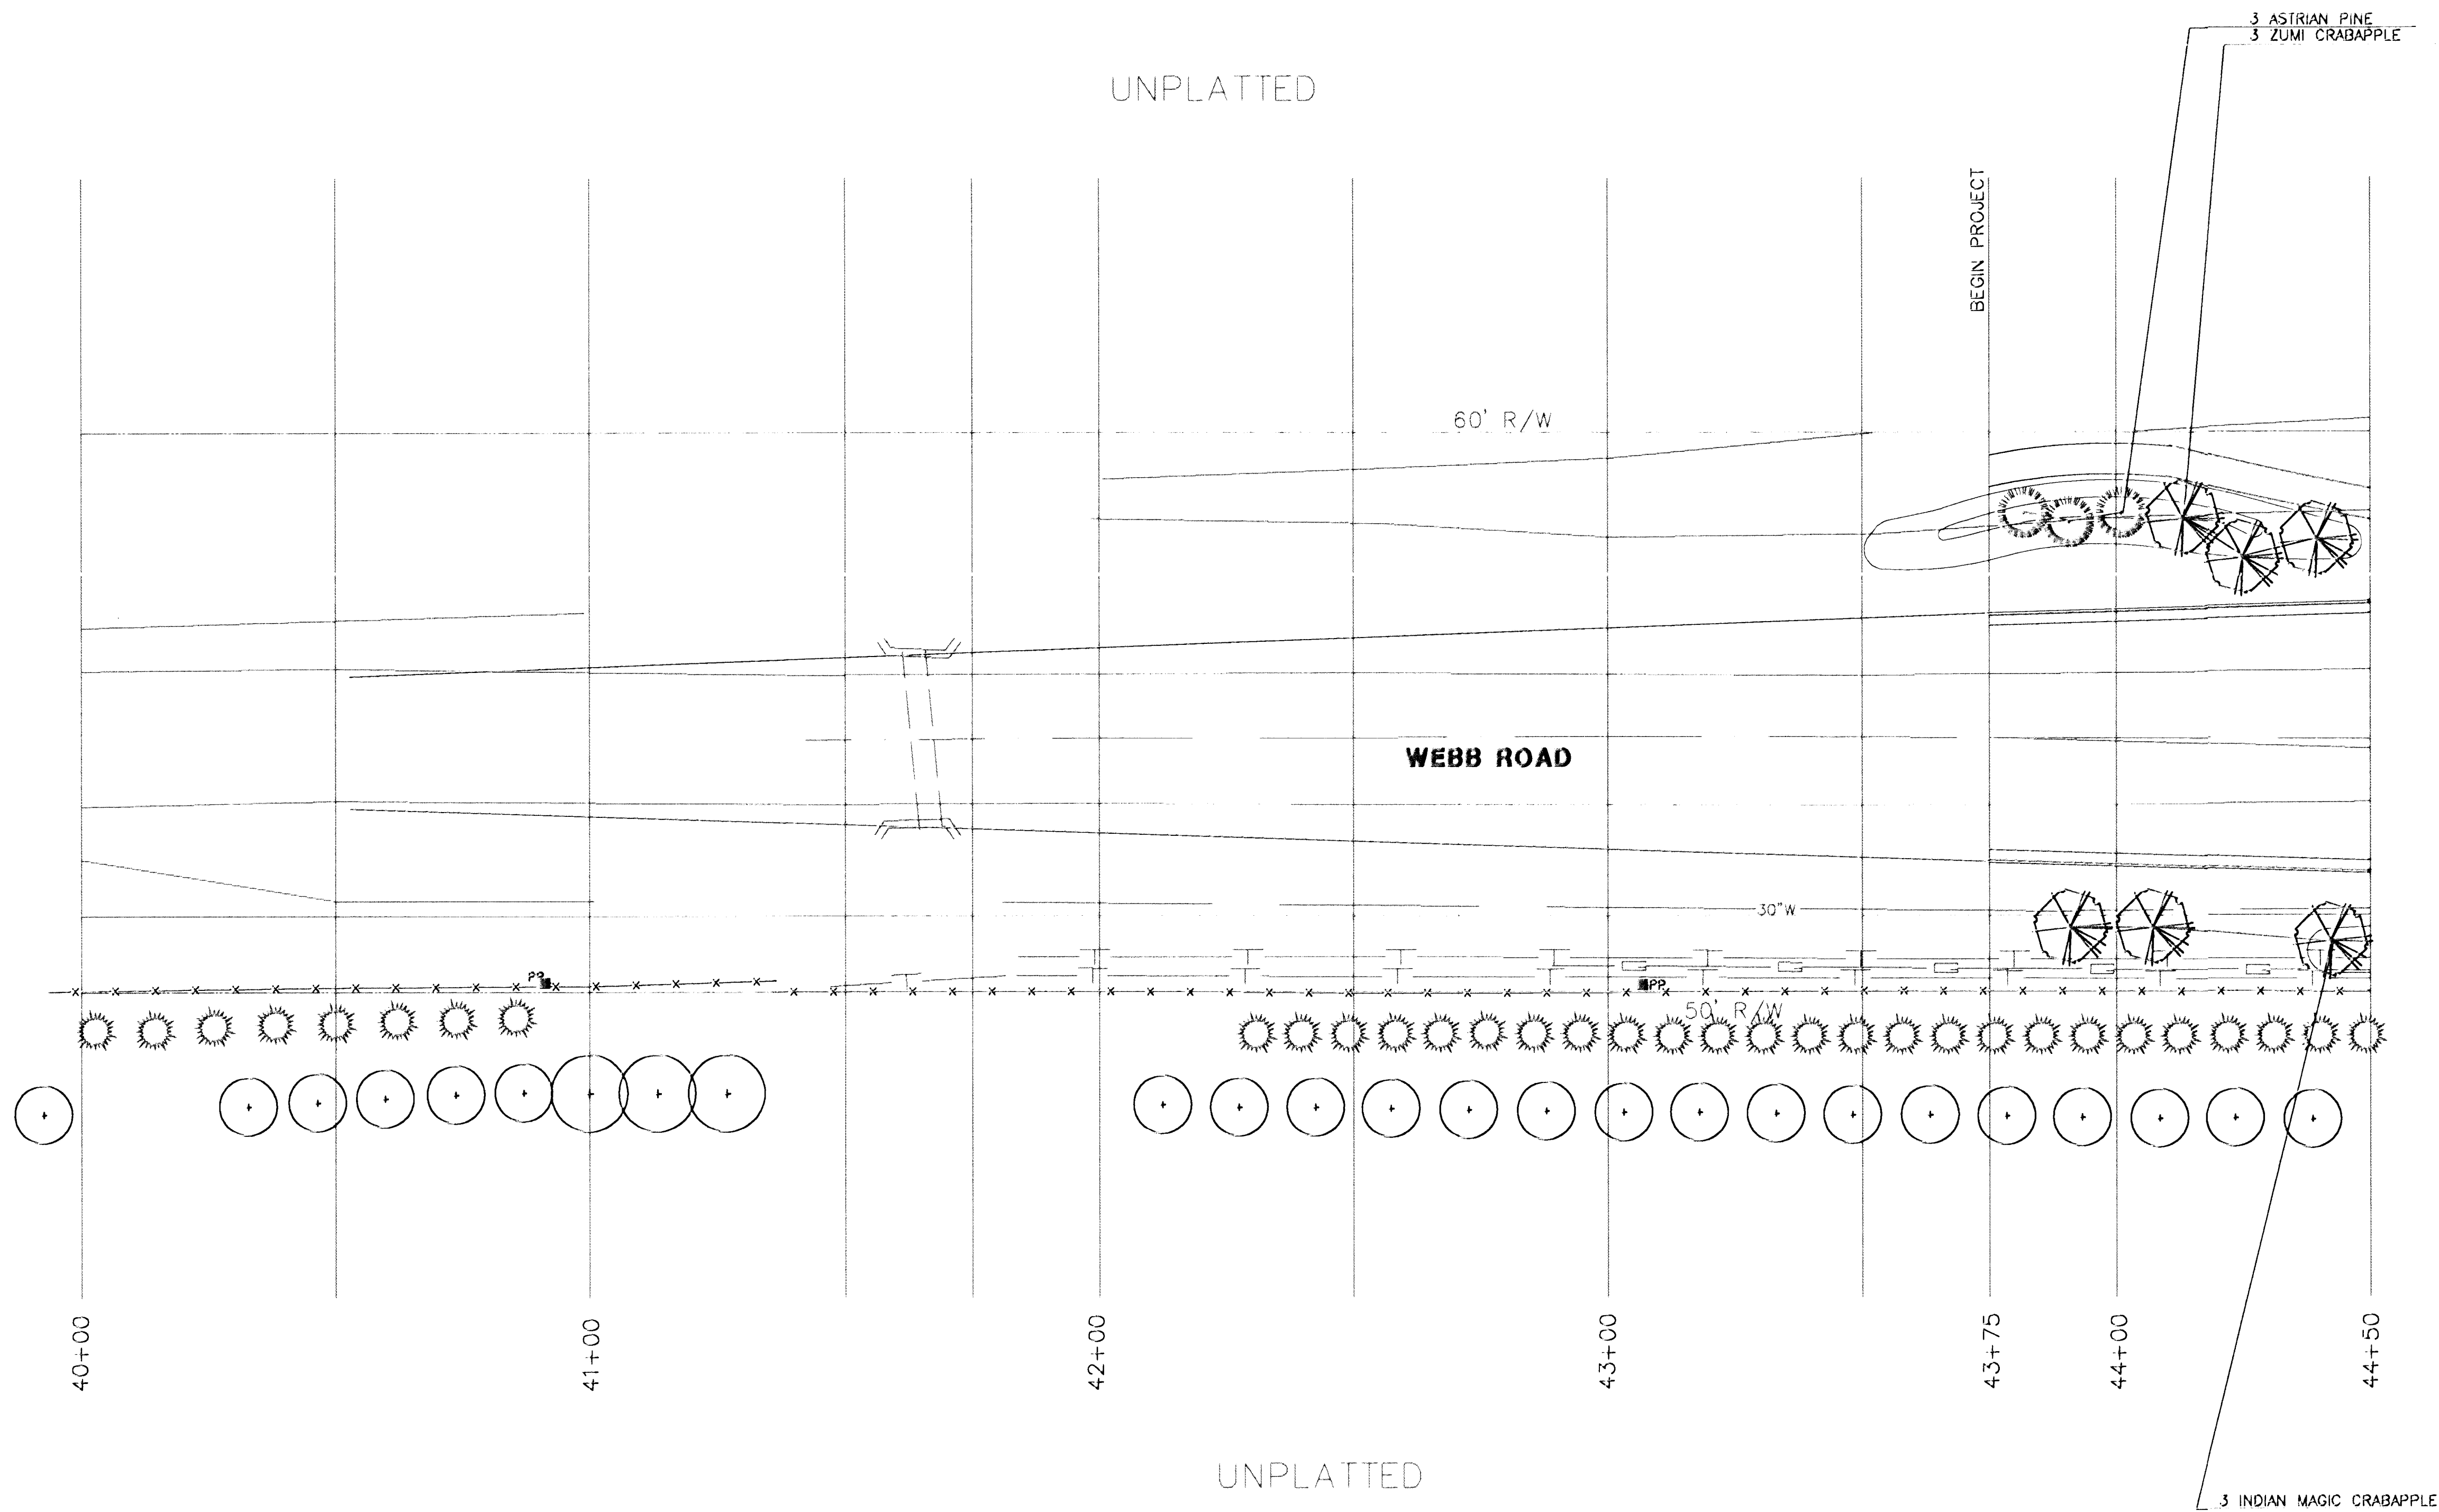

### NOTES

- THE CONTRACTOR IS TO BE RESPONSIBLE FOR THE LOCATION AND PROTECTION OF ALL EXISTING UTILITIES BOTH ABOVE GROUND AND BELOW.
- THE CONTRACTOR IS RESPONSIBLE FOR ANY DAMAGE TO EXISTING UTILITIES.
- ALL EXISTING PLANT MATERIAL TO BE REMOVED ARE NOTED ON THE PAVING PLANS.
- ALL EXISTING PLANT MATERIAL THAT IS NOT MARKED TO BE REMOVED, SHALL BE PROTECTED BY A SNOW FENCE PLACED UNDER THE DRIP LINE OF THE TREE.
- ALL LANDSCAPE WORK IS TO TAKE PLACE WITHIN THE RIGHT-OF-WAY.
- ALL ITEMS THAT HAVE BEEN DEMOLISHED SHALL BE HAULED FROM THE SITE AND LEGALLY DISPOSED.

### LEGEND

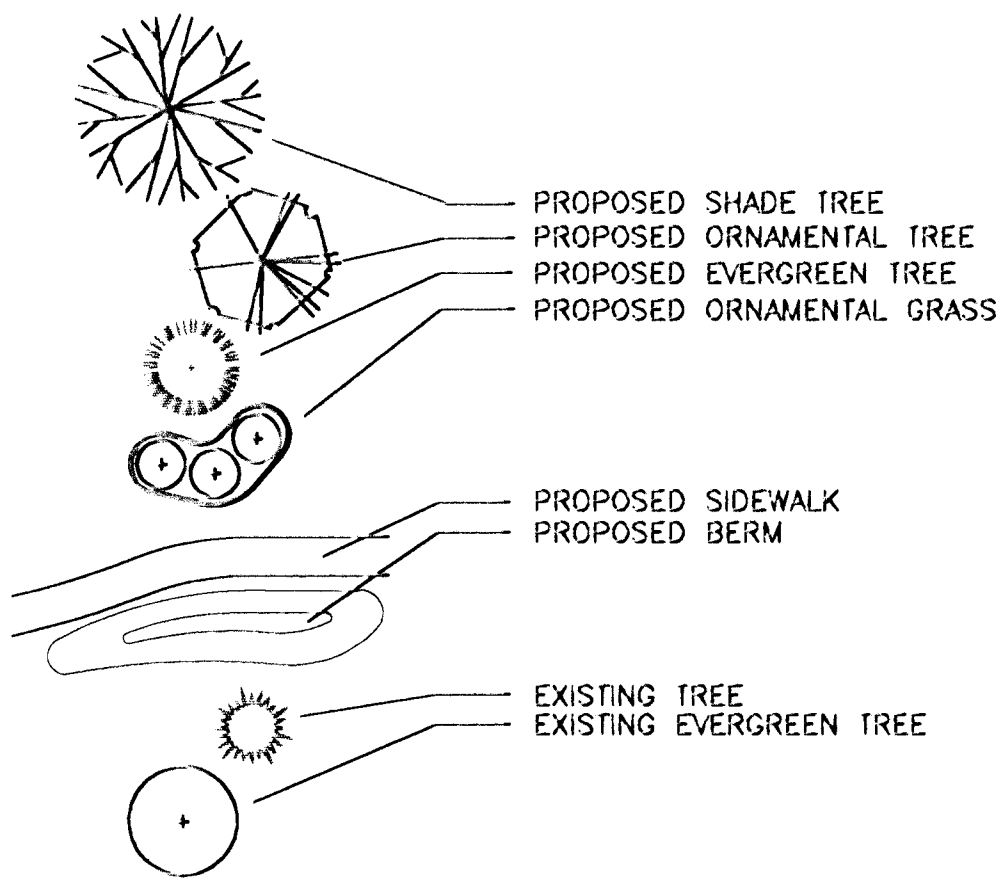

|                                                 |          |              |                 |
|-------------------------------------------------|----------|--------------|-----------------|
| KANSAS DEPARTMENT OF TRANSPORTATION             |          |              |                 |
| <b>WEBB ROAD</b>                                |          |              |                 |
| <b>40+00 TO 45+00</b>                           |          |              |                 |
| PROJECT NO. 87-U-1362-01                        |          | SEDGWICK CO. |                 |
| <b>MID-KANSAS ENGINEERING CONSULTANTS, INC.</b> |          |              |                 |
| WCHITA, KANSAS                                  |          |              |                 |
| DESIGNED BY:                                    | SPA, INC | CHECKED BY:  |                 |
| DRAWN BY:                                       | SKW      | DATE:        | SHEET 72 OF 149 |