



Scale: 1"=50'

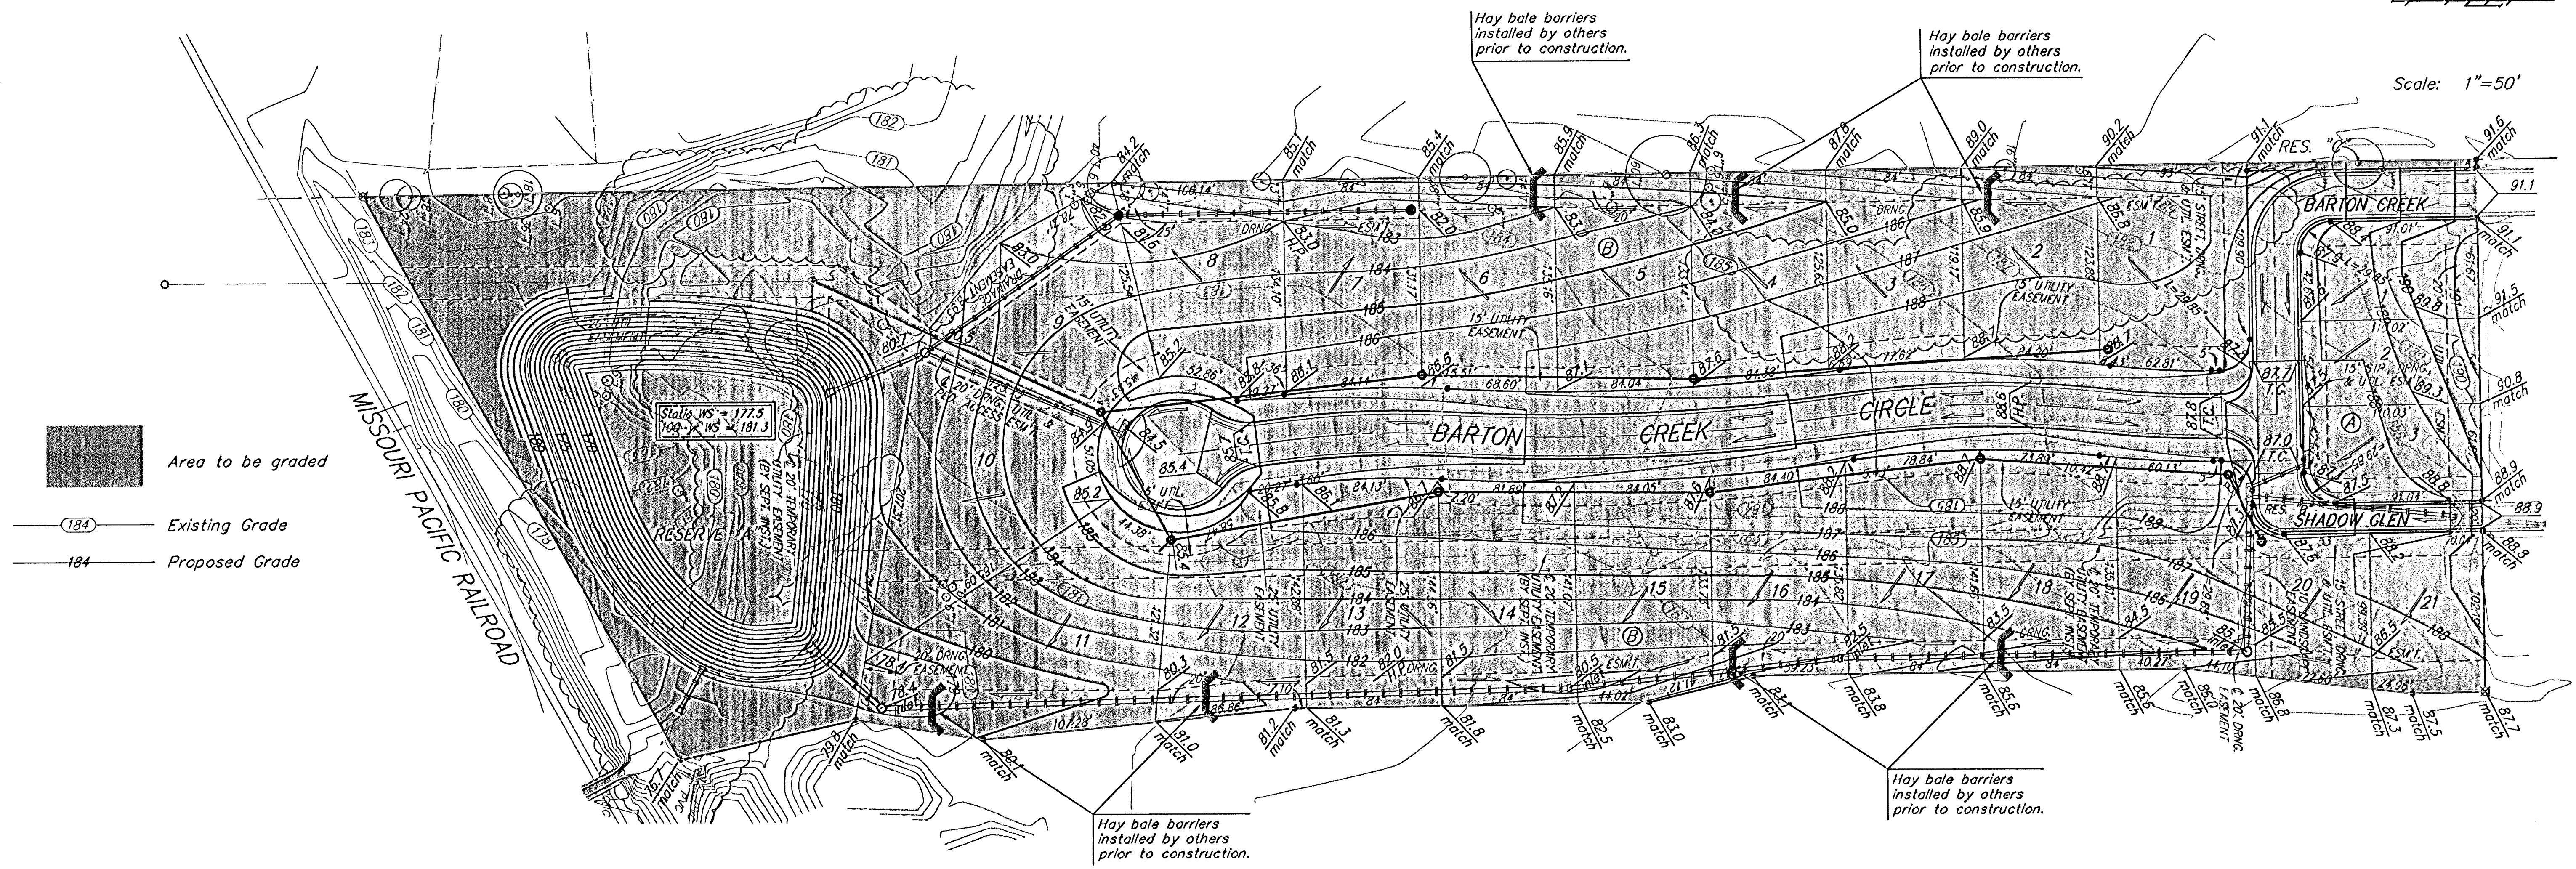

- NOTES:
- Any excess excavation shall be stored as indicated by Engineer, out of easements and R/W. Area will be staked by Engineer. Additional area will be staked out if needed.
 - All of Reserve "A" above the static water surface shall be seeded and mulched as follows: (Permanent Seeding)
SEED -- Kansas Premium Fescue Blend; 8#/1000 Sq. Ft.
FERTILIZER -- 12-24-12 Ratio at 350 Lbs./Ac.
MULCH -- 2 Tons Prairie Hay / Acre
All other disturbed areas not in street R/W are to be seeded and mulched as follows: (Temporary seeding)
SEED -- Rye grass (PLS)--3#/1000 Sq. Ft. and Kansas Premium Fescue Blend; 3#/1000 Sq. Ft.
FERTILIZER -- 10-20-10 Ratio or 12-24-12 Ratio at 350 Lbs./Ac.
MULCH -- 2 Tons Prairie Hay / Acre
 - Baughman Company will provide staking information at the time of construction.
 - Contractor to strip top 3" of soil before mass grading and stockpile. Top soil stockpile to be redistributed over Reserve "A" above water surface.
 - Compaction of 95% shall be obtained in all street r/w fill areas and 90% elsewhere.
 - Grading within street R/W and most of mass grading within lots areas completed by storm water drain contractor prior to construction. Street contractor to use material from pond expansion to fill in lots to obtain finished grade per mass grading plan.

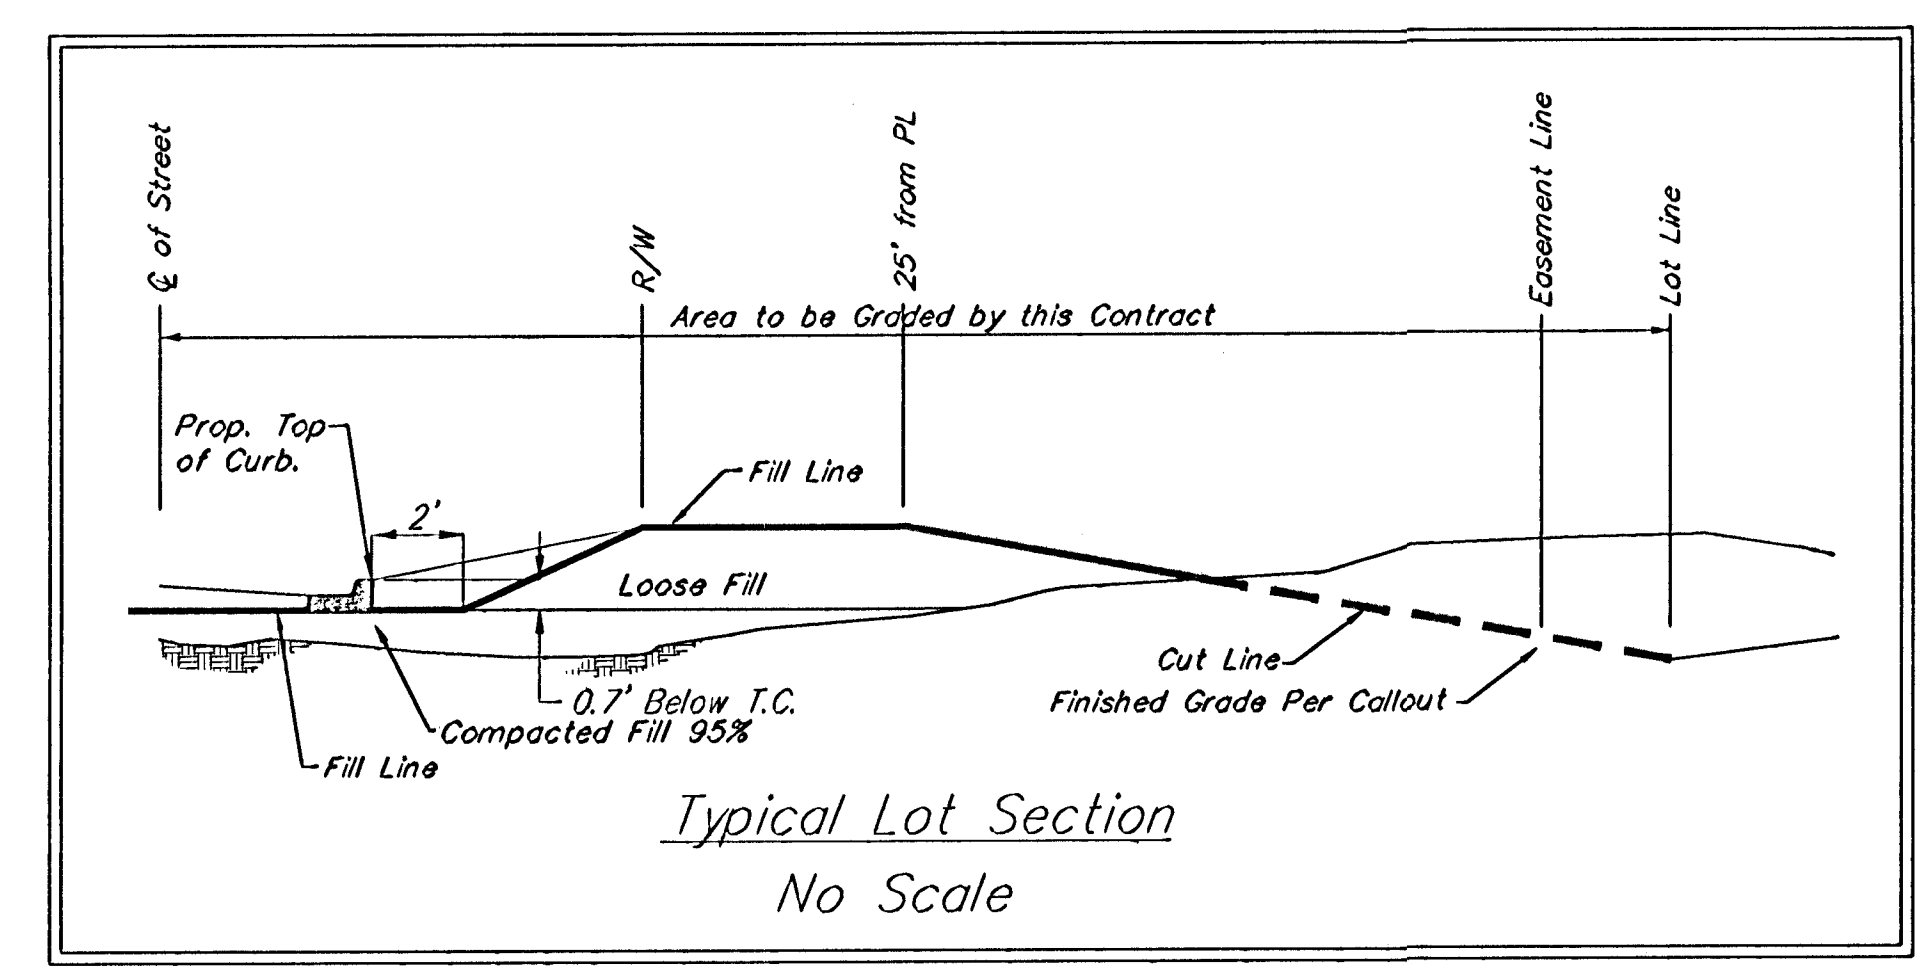

Remove trees only as necessary for mass grading. Cost of removal to be incidental to lump sum bid item "Site Clearing & Restoration".

WILLOWBEND NORTH ESTATES 2ND ADDITION
MASS GRADING PLAN
WICHITA, KANSAS

BAUGHMAN COMPANY P.A.
ENGINEERING, SURVEYING, & PLANNING
318-262-7271 • 315 ELLIS • WICHITA, KANSAS 67211

PROJECT NUMBER
472-83833

DESIGN NDW	DRAWN TMS	APPROVED	DATE 07/03	SCALE Noted	SHEET 26 OF 27
---------------	--------------	----------	---------------	----------------	---------------------------------------