



SCALE 1" = 80'

CONTRACTOR TO CUT 350 L.F. ±
DITCH AT ELEVATIONS INDICATED
W/ 10' FLAT BOTTOM AND
6:1 SIDE SLOPES.

CONTRACTOR TO PLACE
SILT FENCE DITCH CHECKS
AS INDICATED.

DIRT STOCKPILE OF 4,585 C.Y. TO BE
RELOCATED BY CONTRACTOR AND USED
ON SITE IN ACCORDANCE TO GRADING PLAN.

PLACE FILL 2.0' DEEP
(3,500 C.Y.)


PLACE FILL 1.5' DEEP
(8,950 C.Y.)

NOTES:

ALL DISTURBED AREAS TO BE SEEDED,
FERTILIZED AND MULCHED WITH BROME GRASS
AT A RATE OF 350 LBS. PER ACRE.


ALL LOTS WITH FILL INDICATED
ARE TO BE FILLED 50' BEYOND R/W.

GRADE ALL FILLED AREAS WITH 6:1 (MIN.)
TRANSITION TO EXISTING GRADE.

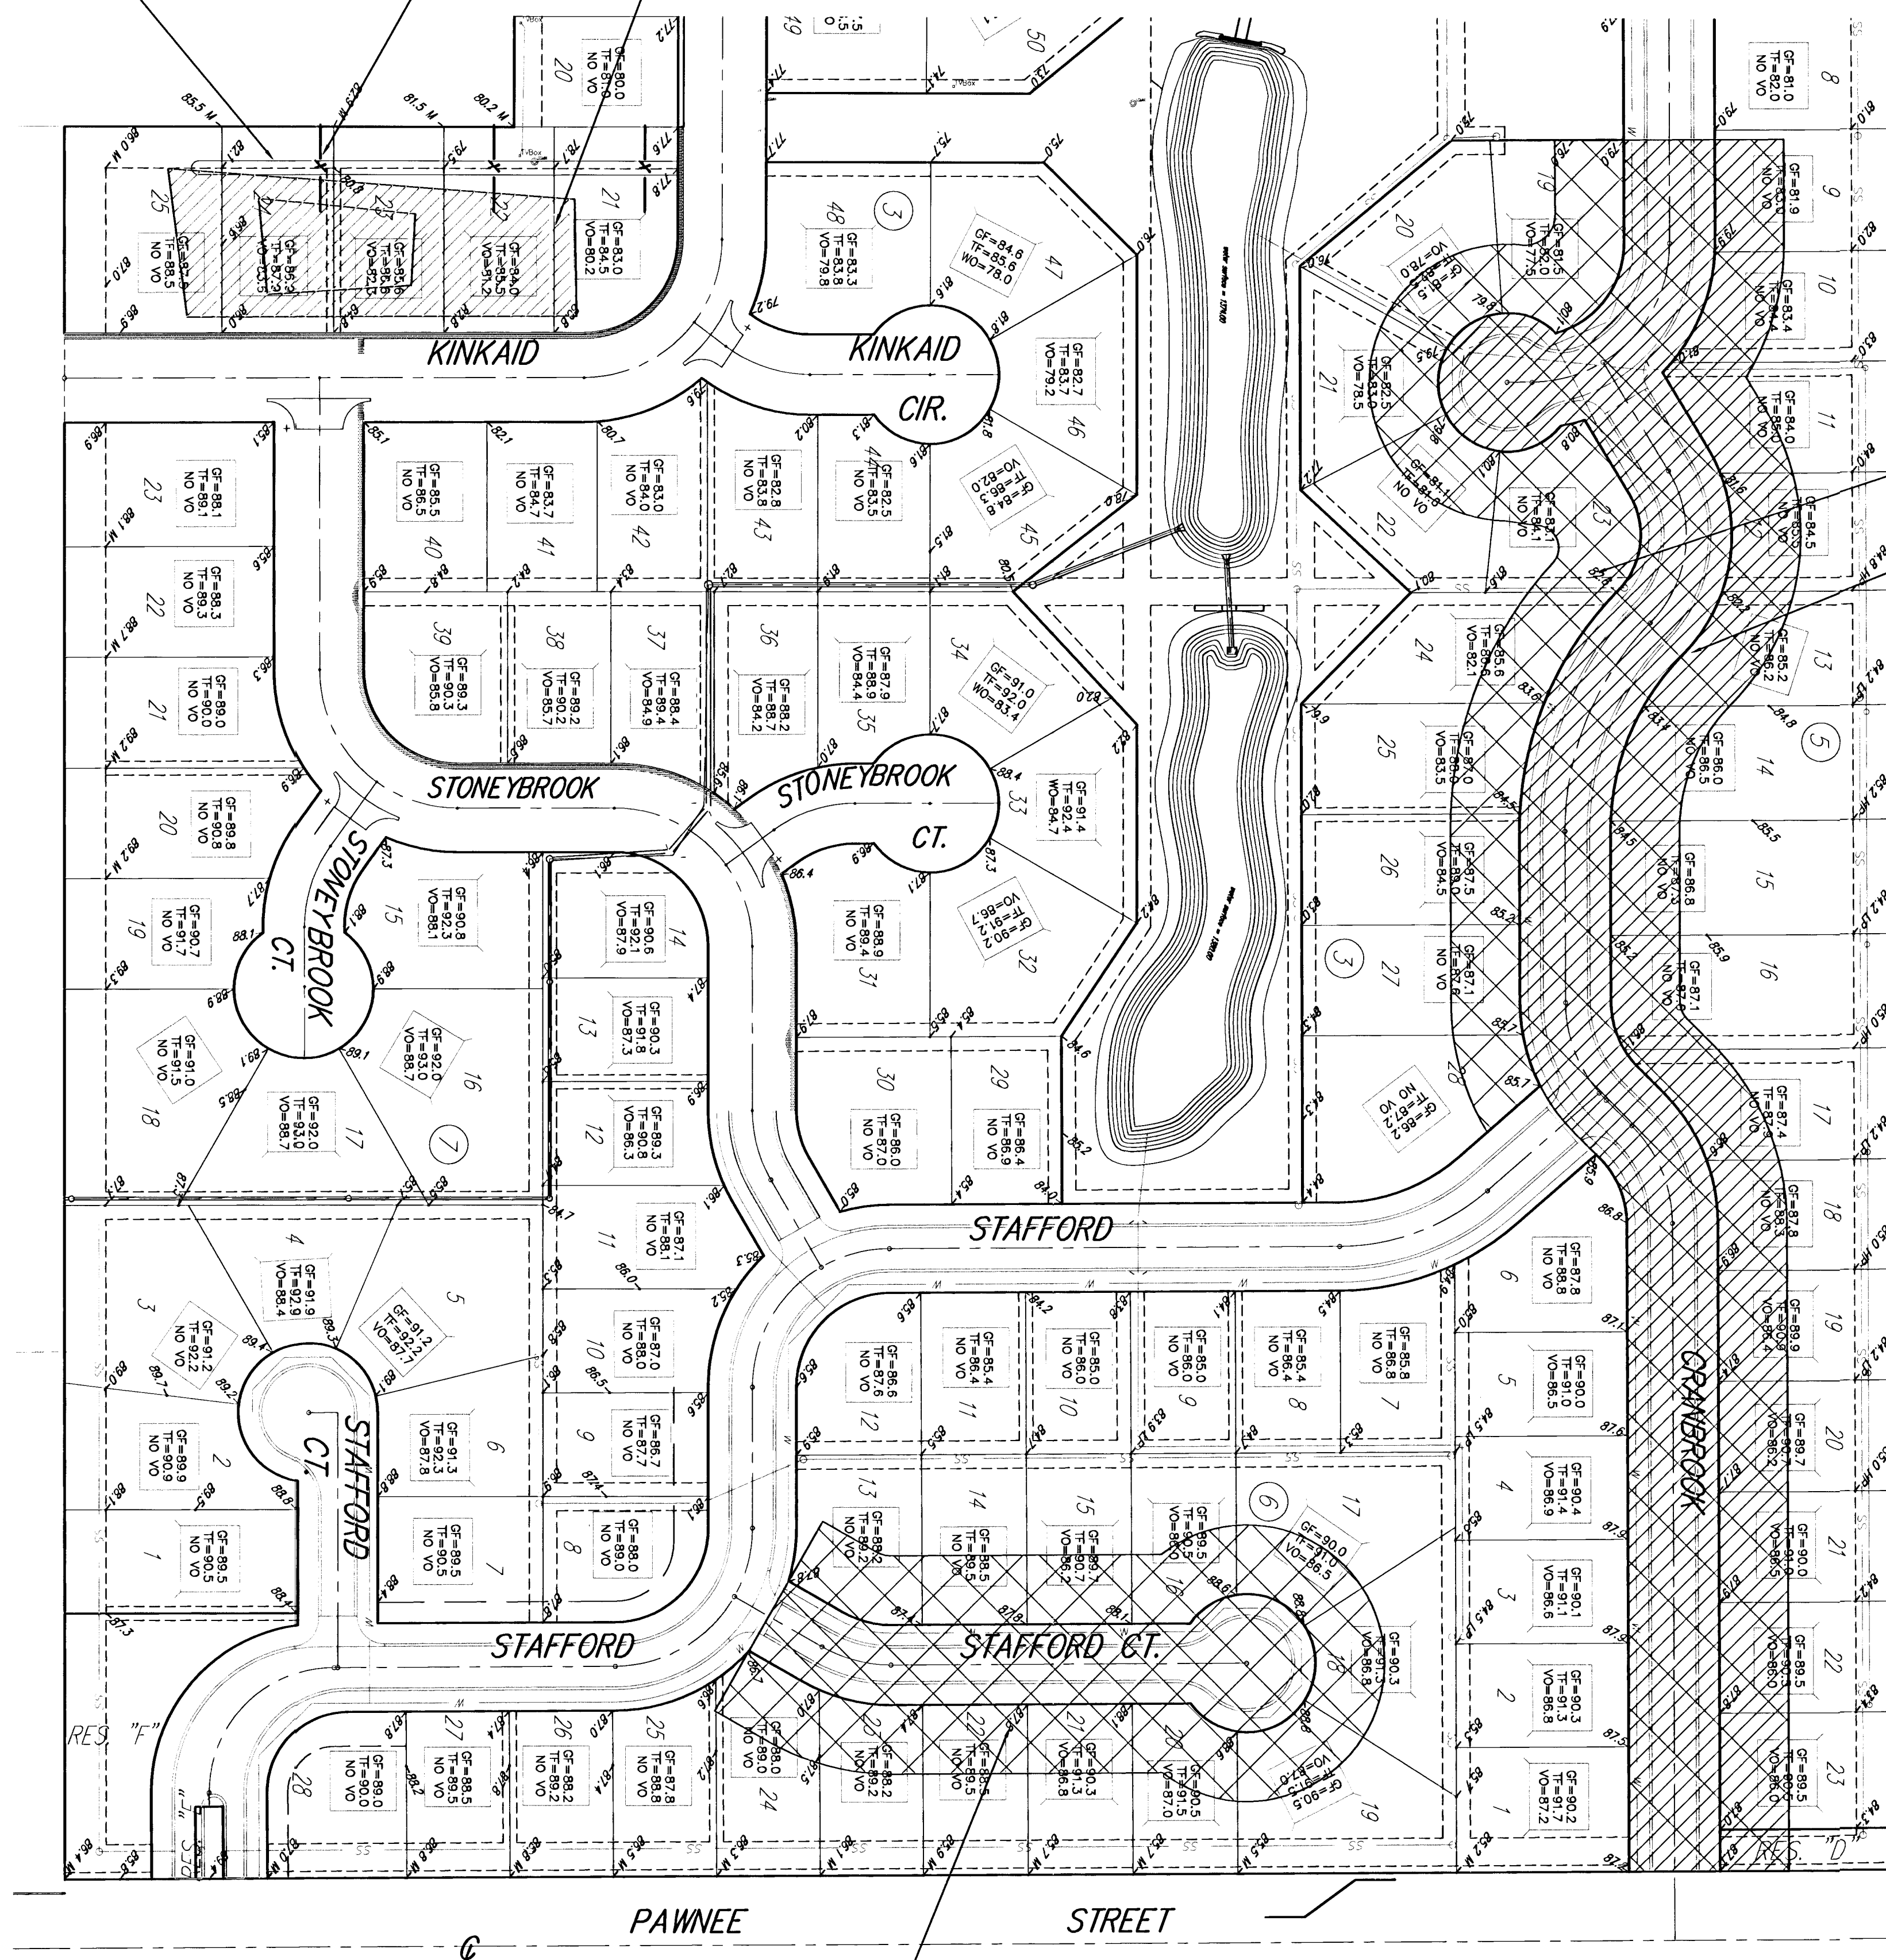

PLACE FILL 2.0' DEEP
(3,444 C.Y.)

BRENTWOOD SOUTH
GRADING PLAN
WICHITA, KANSAS

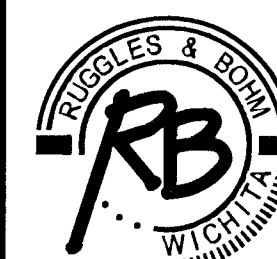

Ruggles & Bohm, P.A.
Engineering, Surveying, Land Planning

924 North Main (316) 264-8008
Wichita, Kansas 67203 (316) 264-4621 fax
www.rbkansas.com E-mail: info@rbkansas.com

PROJECT NUMBER 472-83445
DATE June 23, 2003

DESIGN	KWL	REVISION	23A
DRAWN	RA		
REVIEW			
UTILITY			
SHEET	16	OF	36