
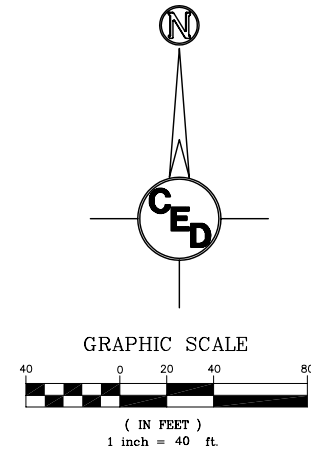


# NORTHEAST FOOTBALL FIELDS REALIGNMENT SITE DIMENSION & LAYOUT PLAN

**STAKING CONTROL LABELING LEGEND**  
 BOC@CE=Back of Curb @ Critical Elevation  
 BOC@EXIST=Back of Curb @ Existing Curb  
 BOC@END=End Back of Curb  
 BOC@BEG=Begin Back of Curb  
 BOC@RP=Back of Curb @ Radius Point  
 BOC@RAMP=Back of Curb @ Handicap Ramp  
 BOC@COR=Back of Curb @ Corner  
 BOC@MRP=Back of Curb @ Middle Radius Point  
 BOC@MRP@INLET=Back of Curb @ Middle Radius Point @ Curb Inlet  
 BOC@RAMP=Back of Curb @ Flow Line Elevations @ Ramp  
 CPOR=Center Point of Radius  
 COS=Corner of Sidewalk  
 INLETBACK=Point on Inside Face of Back Inlet Wall  
 INLETFRONT=Point on Inside Face of Front Inlet Wall  
 BOS@DRIVECL=Back of Sidewalk at Centerline of Drive Entrance  
 BOC@DRIVECL=Back of Curb @ Centerline of Drive  
 BOC@SW=Back of Curb @ Sidewalk  
 SW@RP=Sidewalk @ Radius Point  
 SW@MRP=Sidewalk @ Middle Radius Point  
 SW@RAMP=Sidewalk @ Ramp  
 SW@BEND=Sidewalk @ Bend  
 SW@CE=Sidewalk @ Critical Elevation  
 COF=Corner of Field

**NOTE:**  
 Points with an elevation of 0.00 have not been assigned an elevation on the grading plan. Utilize elevation on nearest point. If required, interpolate elevation between next nearest point as shown on the grading plan.

Number	Northing	Easting	Elevation	Raw Desc
6500	19662.10	19755.17	1329.20	COF
6501	19474.82	20062.62	1329.20	COF
6502	19338.17	19979.38	1326.80	COF
6503	19525.46	19671.93	1326.80	COF
6504	19597.61	19909.09	1329.39	COS
6505	19618.11	19921.58	1328.87	COS
6506	19602.50	19947.20	1329.03	COS
6507	19582.01	19934.71	1329.39	COS
6508	19500.73	20112.36		SW@RP
6509	19487.20	20134.56		SW@RP
6510	19483.86	20120.82	1329.81	SW@RP
6511	19486.98	20115.70	1329.75	SW@RP
6512	19488.38	20127.00		SW@MRP
6513	19494.55	20116.87		SW@MRP
6514	19467.64	20110.94	1329.23	SW@BEND
6515	19470.78	20105.78	1329.16	SW@BEND
6516	19379.54	20074.84		SW@BEND
6517	19382.66	20069.71		SW@BEND
6518	19322.04	20032.79	1328.18	SW@RP
6519	19318.70	20019.04	1328.03	SW@RP
6520	19317.52	20026.61	1328.14	SW@MRP
6521	19327.24	20024.25		CPOR
6522	19492.19	20107.16		CPOR
6523	19478.66	20129.36		CPOR
6524	19322.86	20012.21	1327.91	COS
6525	19306.64	20002.33	1327.89	SW@RP
6526	19303.30	19988.58	1327.53	SW@RP
6527	19302.12	19996.15	1327.71	SW@MRP
6528	19311.84	19993.79		CPOR
6529	19288.81	20000.83	1328.03	SW@RP
6530	19275.07	20004.17	1328.18	SW@RP
6531	19280.27	19995.63		CPOR
6532	19282.63	20005.35	1328.14	SW@MRP
6533	19228.10	19975.56	1328.18	COS
6534	19224.97	19980.68	1328.27	COS
6535	19311.62	19974.94	1326.92	SW@CE
6536	19306.48	19971.83	1326.86	SW@CE
6537	19400.65	19817.22	1326.33	COS
6538	19390.41	19810.98	1326.21	COS
6539	19399.77	19795.61	1326.21	COS
6540	19410.02	19801.85	1326.33	COS
6541	19452.16	19732.67	1326.33	COS
6542	19457.28	19735.79		COS
6543	19126.49	19961.67	1328.80	COF
6544	19433.94	20148.96	1328.80	COF
6545	19350.70	20285.60	1328.80	COF
6546	19043.25	20098.32	1328.80	COF
6547	19370.15	20326.72	1331.26	SW@RP
6548	19356.41	20330.06	1330.85	SW@RP
6549	19363.97	20331.23		SW@MRP
6550	19361.61	20321.52		CPOR
6551	19362.68	20340.90	1331.33	COS
6552	19346.03	20330.76	1330.45	SW@CE
6553	19349.15	20325.64	1330.42	SW@CE
6554	19179.06	20229.06	1328.18	COS
6555	19172.82	20239.30	1328.00	COS
6556	19157.45	20229.94	1328.00	COS
6557	19163.69	20219.69	1328.18	COS
6558	19102.20	20182.24	1328.18	COS
6559	19105.32	20177.11	1328.27	COS
6560	19332.07	20315.23	1328.27	SW@CE

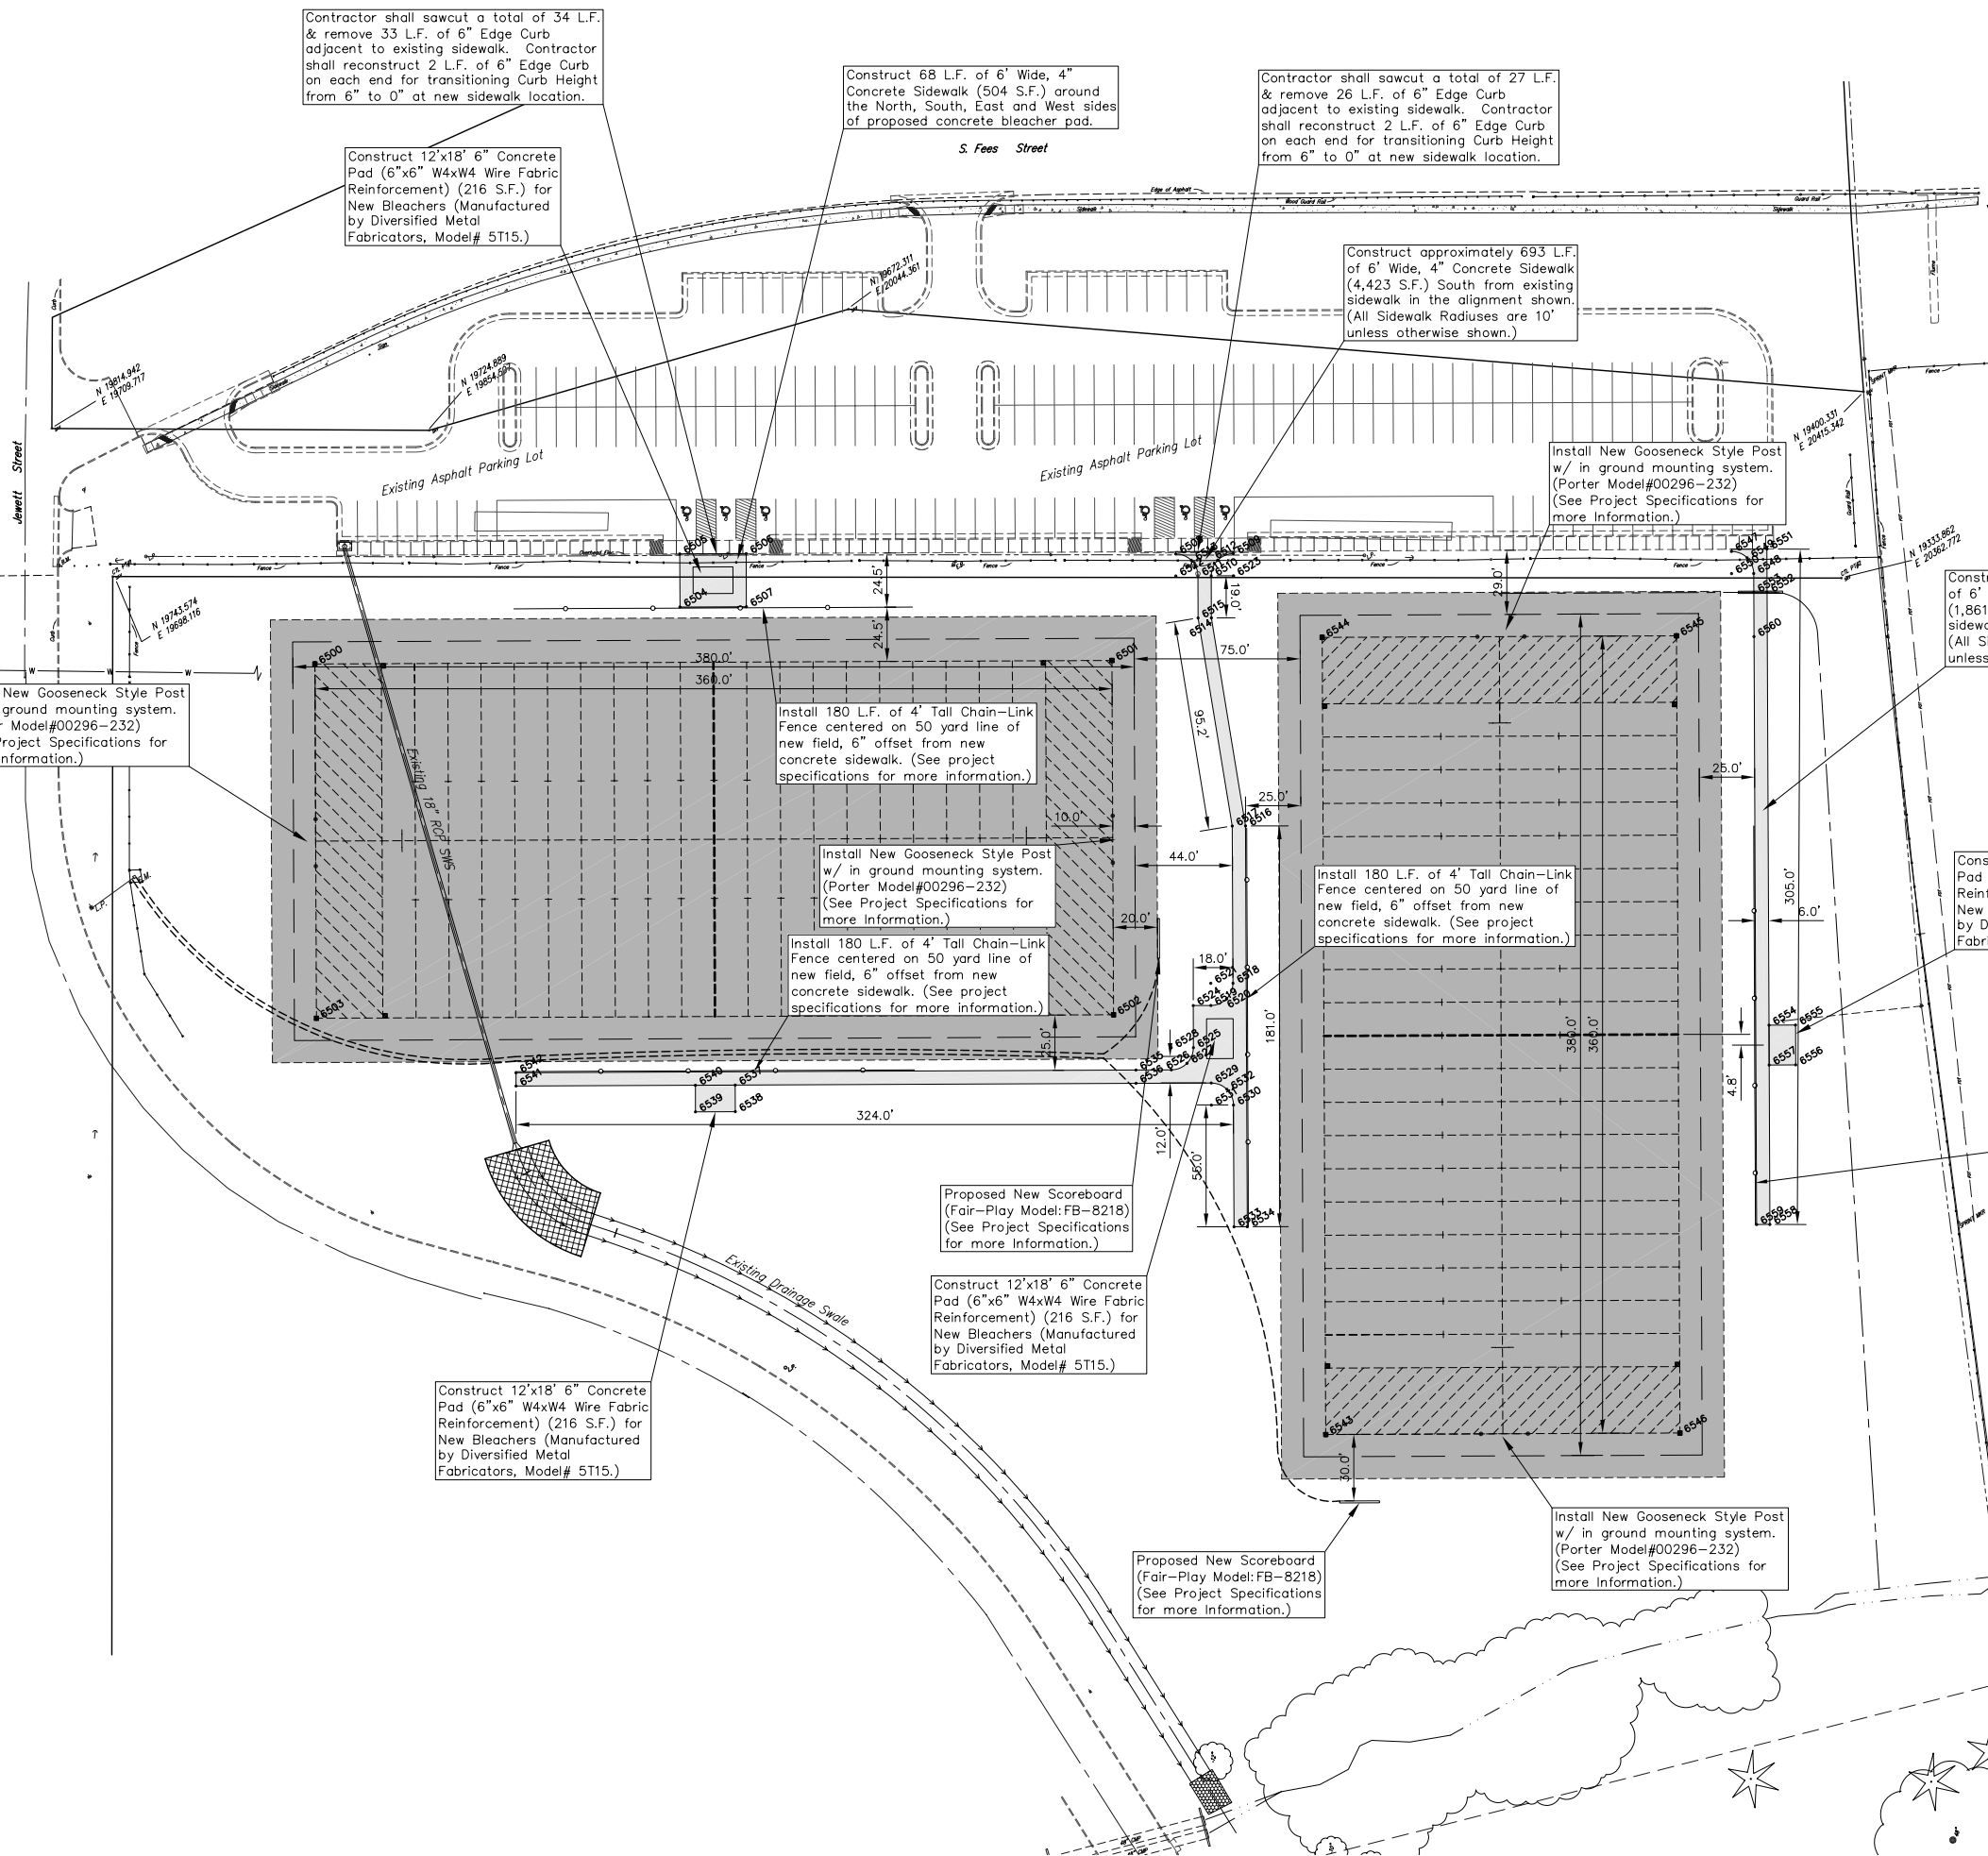

**LEGEND**  
 G = GAS MAIN  
 W = WATER MAIN  
 SS = SANITARY SEWER  
 SWS = STORM WATER SEWER  
 UGE = UNDER GROUND ELECTRIC  
 UGT = UNDER GROUND TELEPHONE  
 FOT = BURRIED FIBER OPTIC TELEPHONE

B.M. BENCH MARK  
 E.B. ELECTRIC BOX  
 GUY ANCHOR  
 G.R. GROUND ROD  
 H.L.P. HIGH LINE POLE  
 L.P. LIGHT POLE  
 P. POST  
 P.P. POWER POLE  
 S.A.V. SIGN  
 SAV = 1/2" REBAR W/SAVOY CAP (SET)  
 Bench Mark #1: Square Cut on S. Curb Return E. Side Jewett Street @ Drive Entrance to Parking Lot on S. Side of Fees Street. Elevation = 1328.29 NGVD  
 Bench Mark #2: Square Cut on top of W. Curb line of Jewett Street across from Drive Entrance to Parking Lot on S. Side of Fees Street. Elevation = 1328.35 NGVD

[Hatched Area] -Proposed Playing Field Turf Area  
 [Solid Grey Area] -Proposed Concrete Pavement (Driveway, Sidewalk and Curb & Gutter)

UTILITIES SHOWN REPRESENT THE BEST INFORMATION AVAILABLE FOR DESIGN. ADDITIONAL UTILITIES MAY BE PRESENT ON THIS PROJECT. THE CONTRACTOR SHALL BE RESPONSIBLE FOR DETERMINING THE EXACT LOCATION, DEPTH AND SIZE OF ALL UNDERGROUND UTILITIES PRIOR TO CONSTRUCTION. THE CONTRACTOR SHALL BE LIABLE FOR ANY DAMAGE CAUSED BY THE FAILURE TO DO SO.

NORTHEAST FOOTBALL FIELDS  
**DIMENSION & LAYOUT PLAN**  
 PLANEVIEW PARK, WICHITA, KANSAS  
 CED PROJ. NO.: 20051351  
**CERTIFIED ENGINEERING DESIGN, P.A.**  
 810 WEST DOUGLAS, SUITE C  
 WICHITA, KANSAS 67203  
 PH.(316)262-8808 FAX.(316)262-1669

DESIGNED: HDF	SCALE: 1"=40'	SHEET 17
DRAWN: CKW	DATE: 6/06	
CHECKED: HDF	CED FILE: Planeview-Suppl	TOTAL 26