


BENCHMARK:

BM#1 - " " Cut at West End of Median,
SE of Central Avenue & Tyler Road,
5.92'± South and 47.85'± East
of Centerline of Both.
Sta. 10+47.85
Elev. = 145.75 (City Datum)

Irrigation Systems within Public
R/W in Conflict with the New
Construction to be Removed
and Replaced as Necessary.

Power Poles & Utilities
in Conflict with the New
Construction to be
Relocated by "Others"
Prior to Construction.

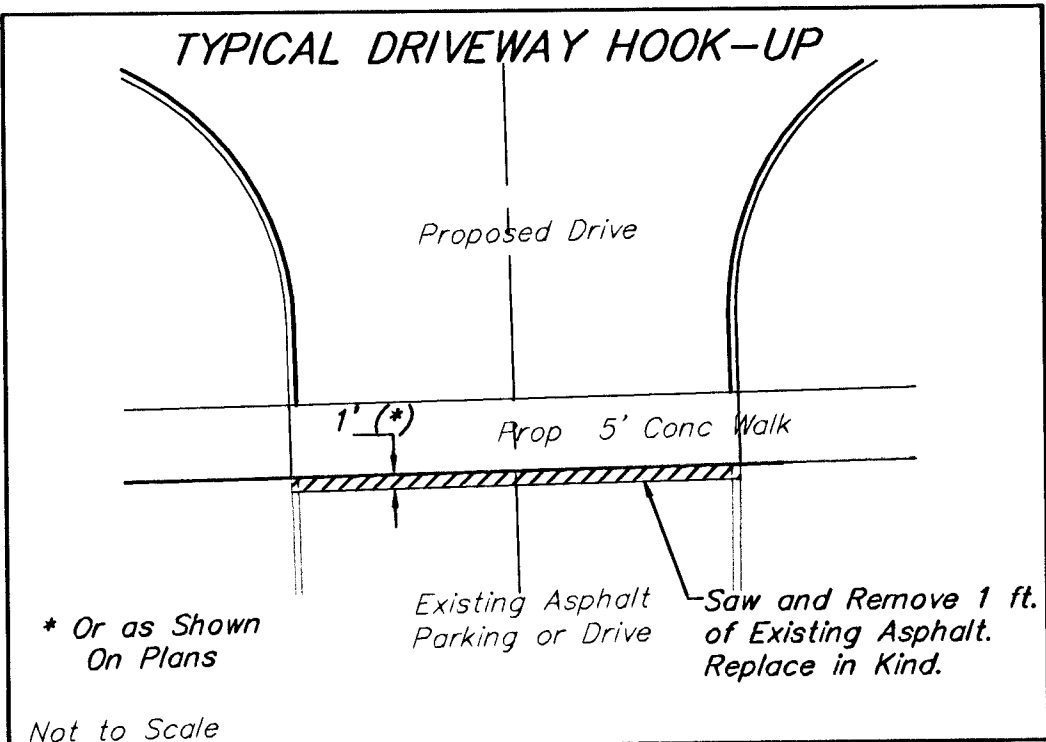


SCALE: 1" = 20'

WATER VALVE BOX & WATER METER ADJUSTMENTS					
ITEM	STATION	EX. OFFSET	NEW OFFSET	EX. ELEV.	NEW ELEV.
WATER METER	14+92.24	42.5' Rt.	65' Rt.	146.39	145.70

= Mill and Overlay

= Saw and Remove Full Depth

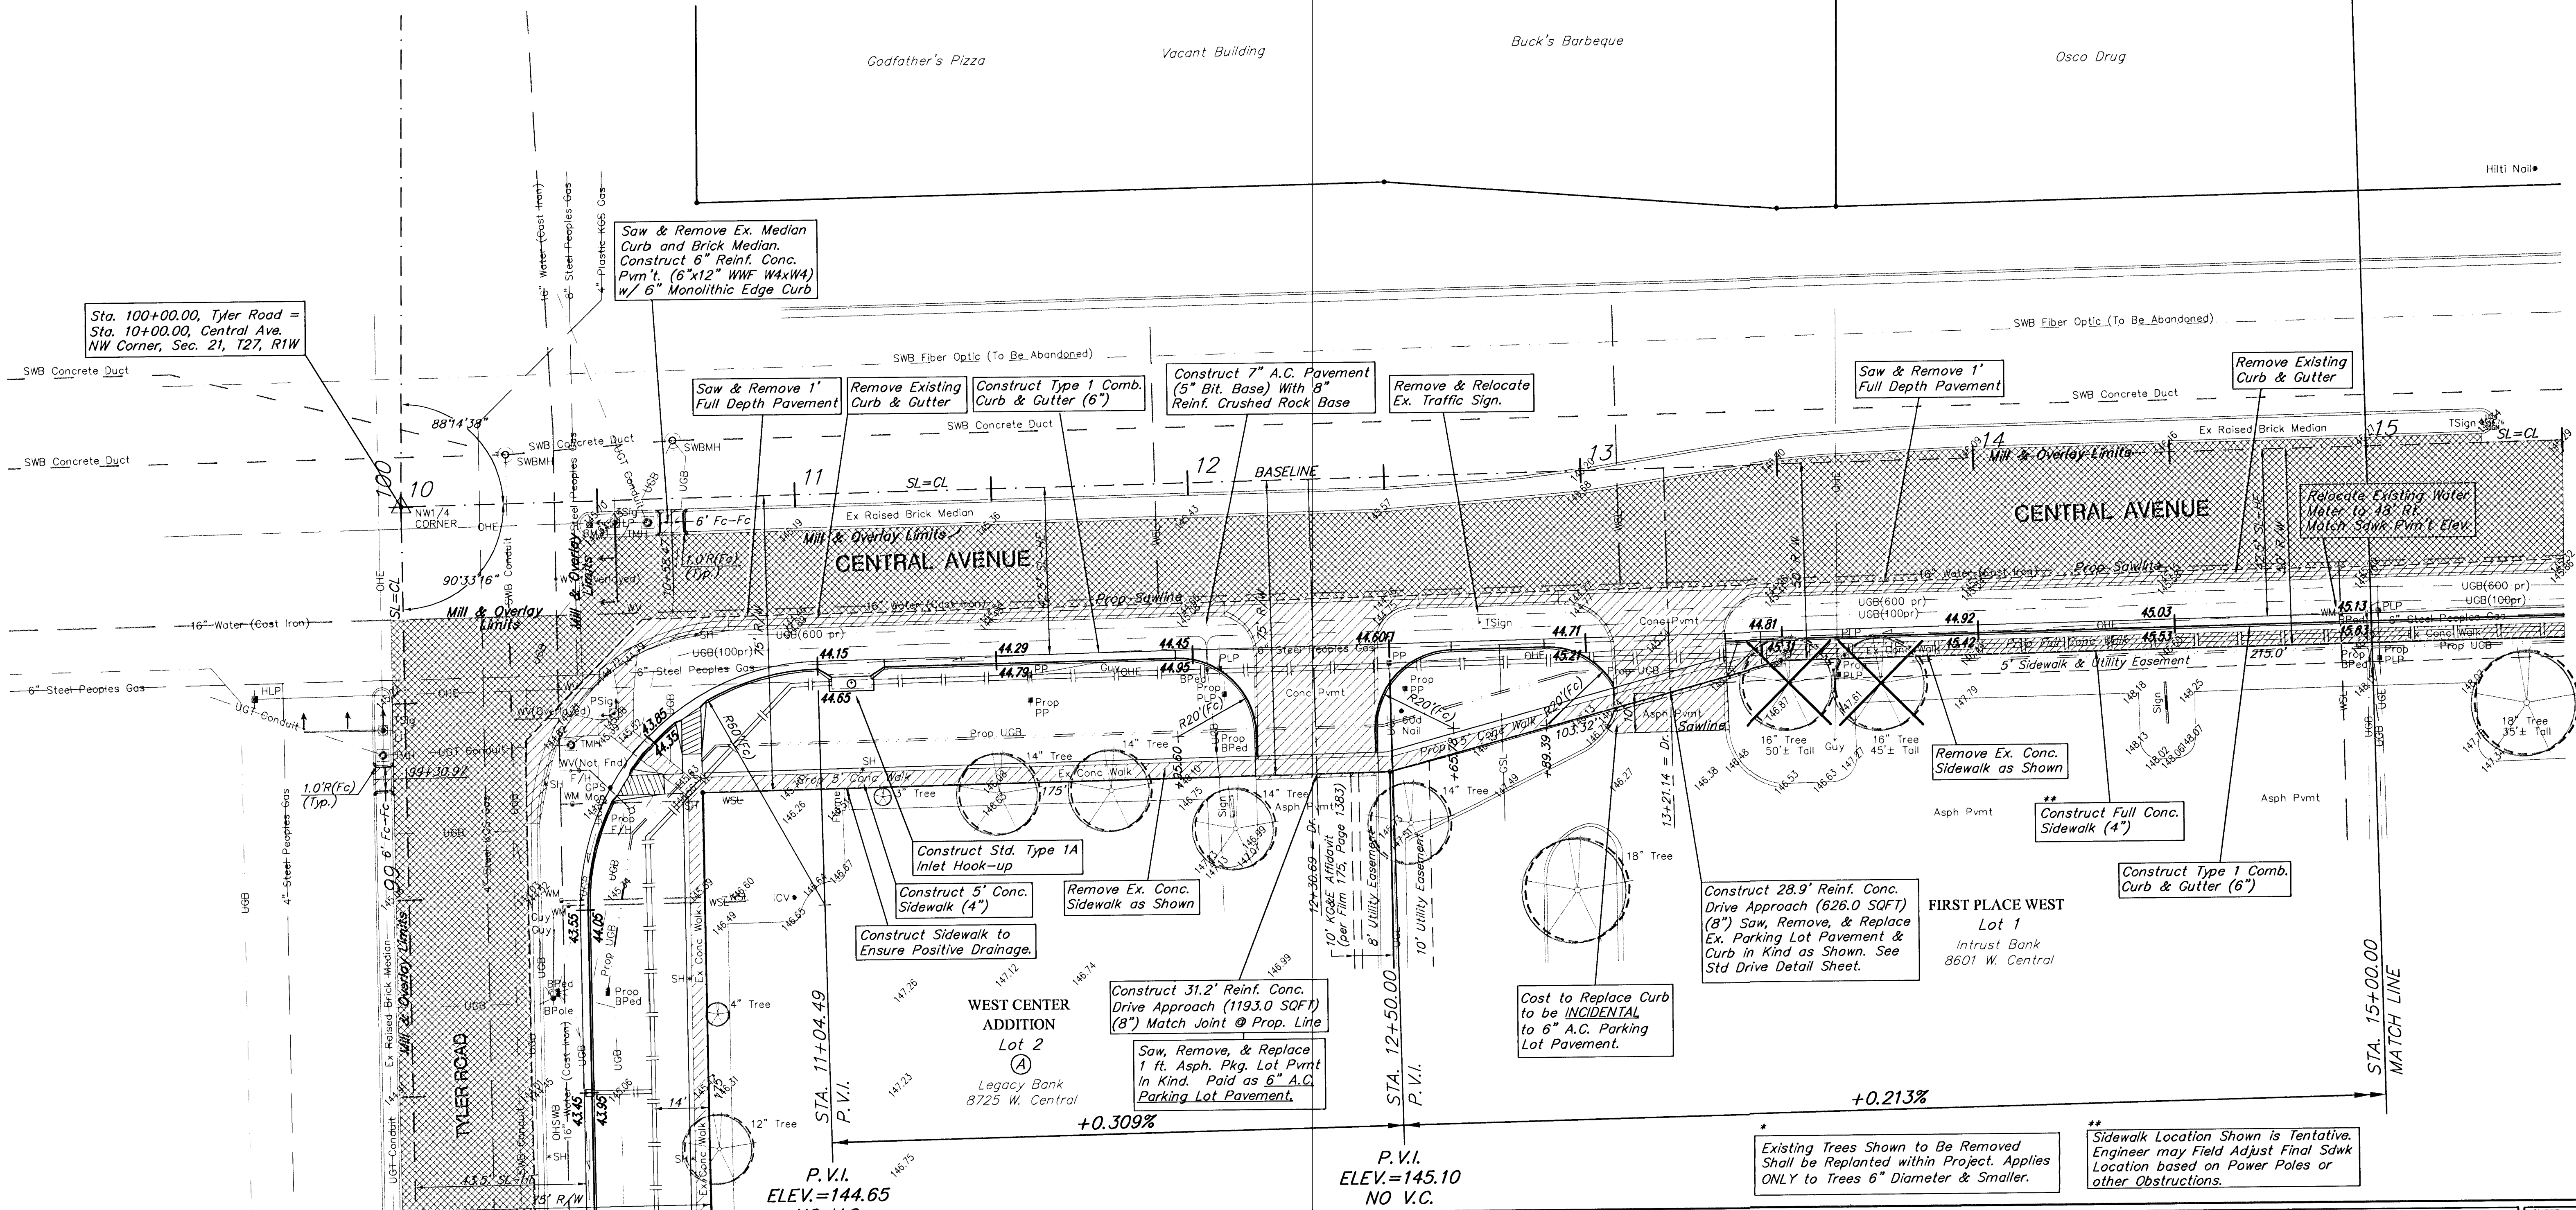

PROJECT NUMBER			ENGINEERING DIRECTORY		
City Of Wichita			PAV02		
DESIGN	DRAWN	APPROVED	DATE	SCALE	BAUGHMAN NO
JFB/JMN	JMN/KWR		FEB 2002	NOTED	99-09-E463

CAPITAL IMPROVEMENT PROJECT
CENTRAL AVENUE
TYLER TO WOODCHUCK
PAVING PLAN - STA. 10+00.00 TO STA. 15+00.00

BAUGHMAN COMPANY, P.A.
ENGINEERING, SURVEYING, & PLANNING
316-262-7271 • 315 ELLIS • WICHITA, KANSAS 67211

SHEET
OF
42