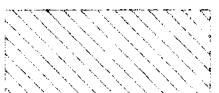


BENCHMARK:


BM#3 - "□" Cut at SE Corner, Lot 4,
Tyler Acres 5th Addition, NW of
Central Avenue & Socora Lane,
65.10± North and 34.94± West
of Centerline of Both.
Sta. 28+81.30
Elev. = 148.79 (City Datum)

 = Mill and Overlay

 = Saw and Remove Full Depth

WATER VALVE BOX & WATER METER ADJUSTMENTS					
ITEM	STATION	EX. OFFSET	NEW OFFSET	EX. ELEV.	NEW ELEV.
WATER VALVE	27+46.99	28.0' Rt.	-	148.22	147.60
WATER VALVE	27+79.18	30.0' Rt.	-	148.37	147.62
WATER VALVE	27+88.35	31.0' Rt.	-	143.36	147.55

SCALE: 1" = 20'

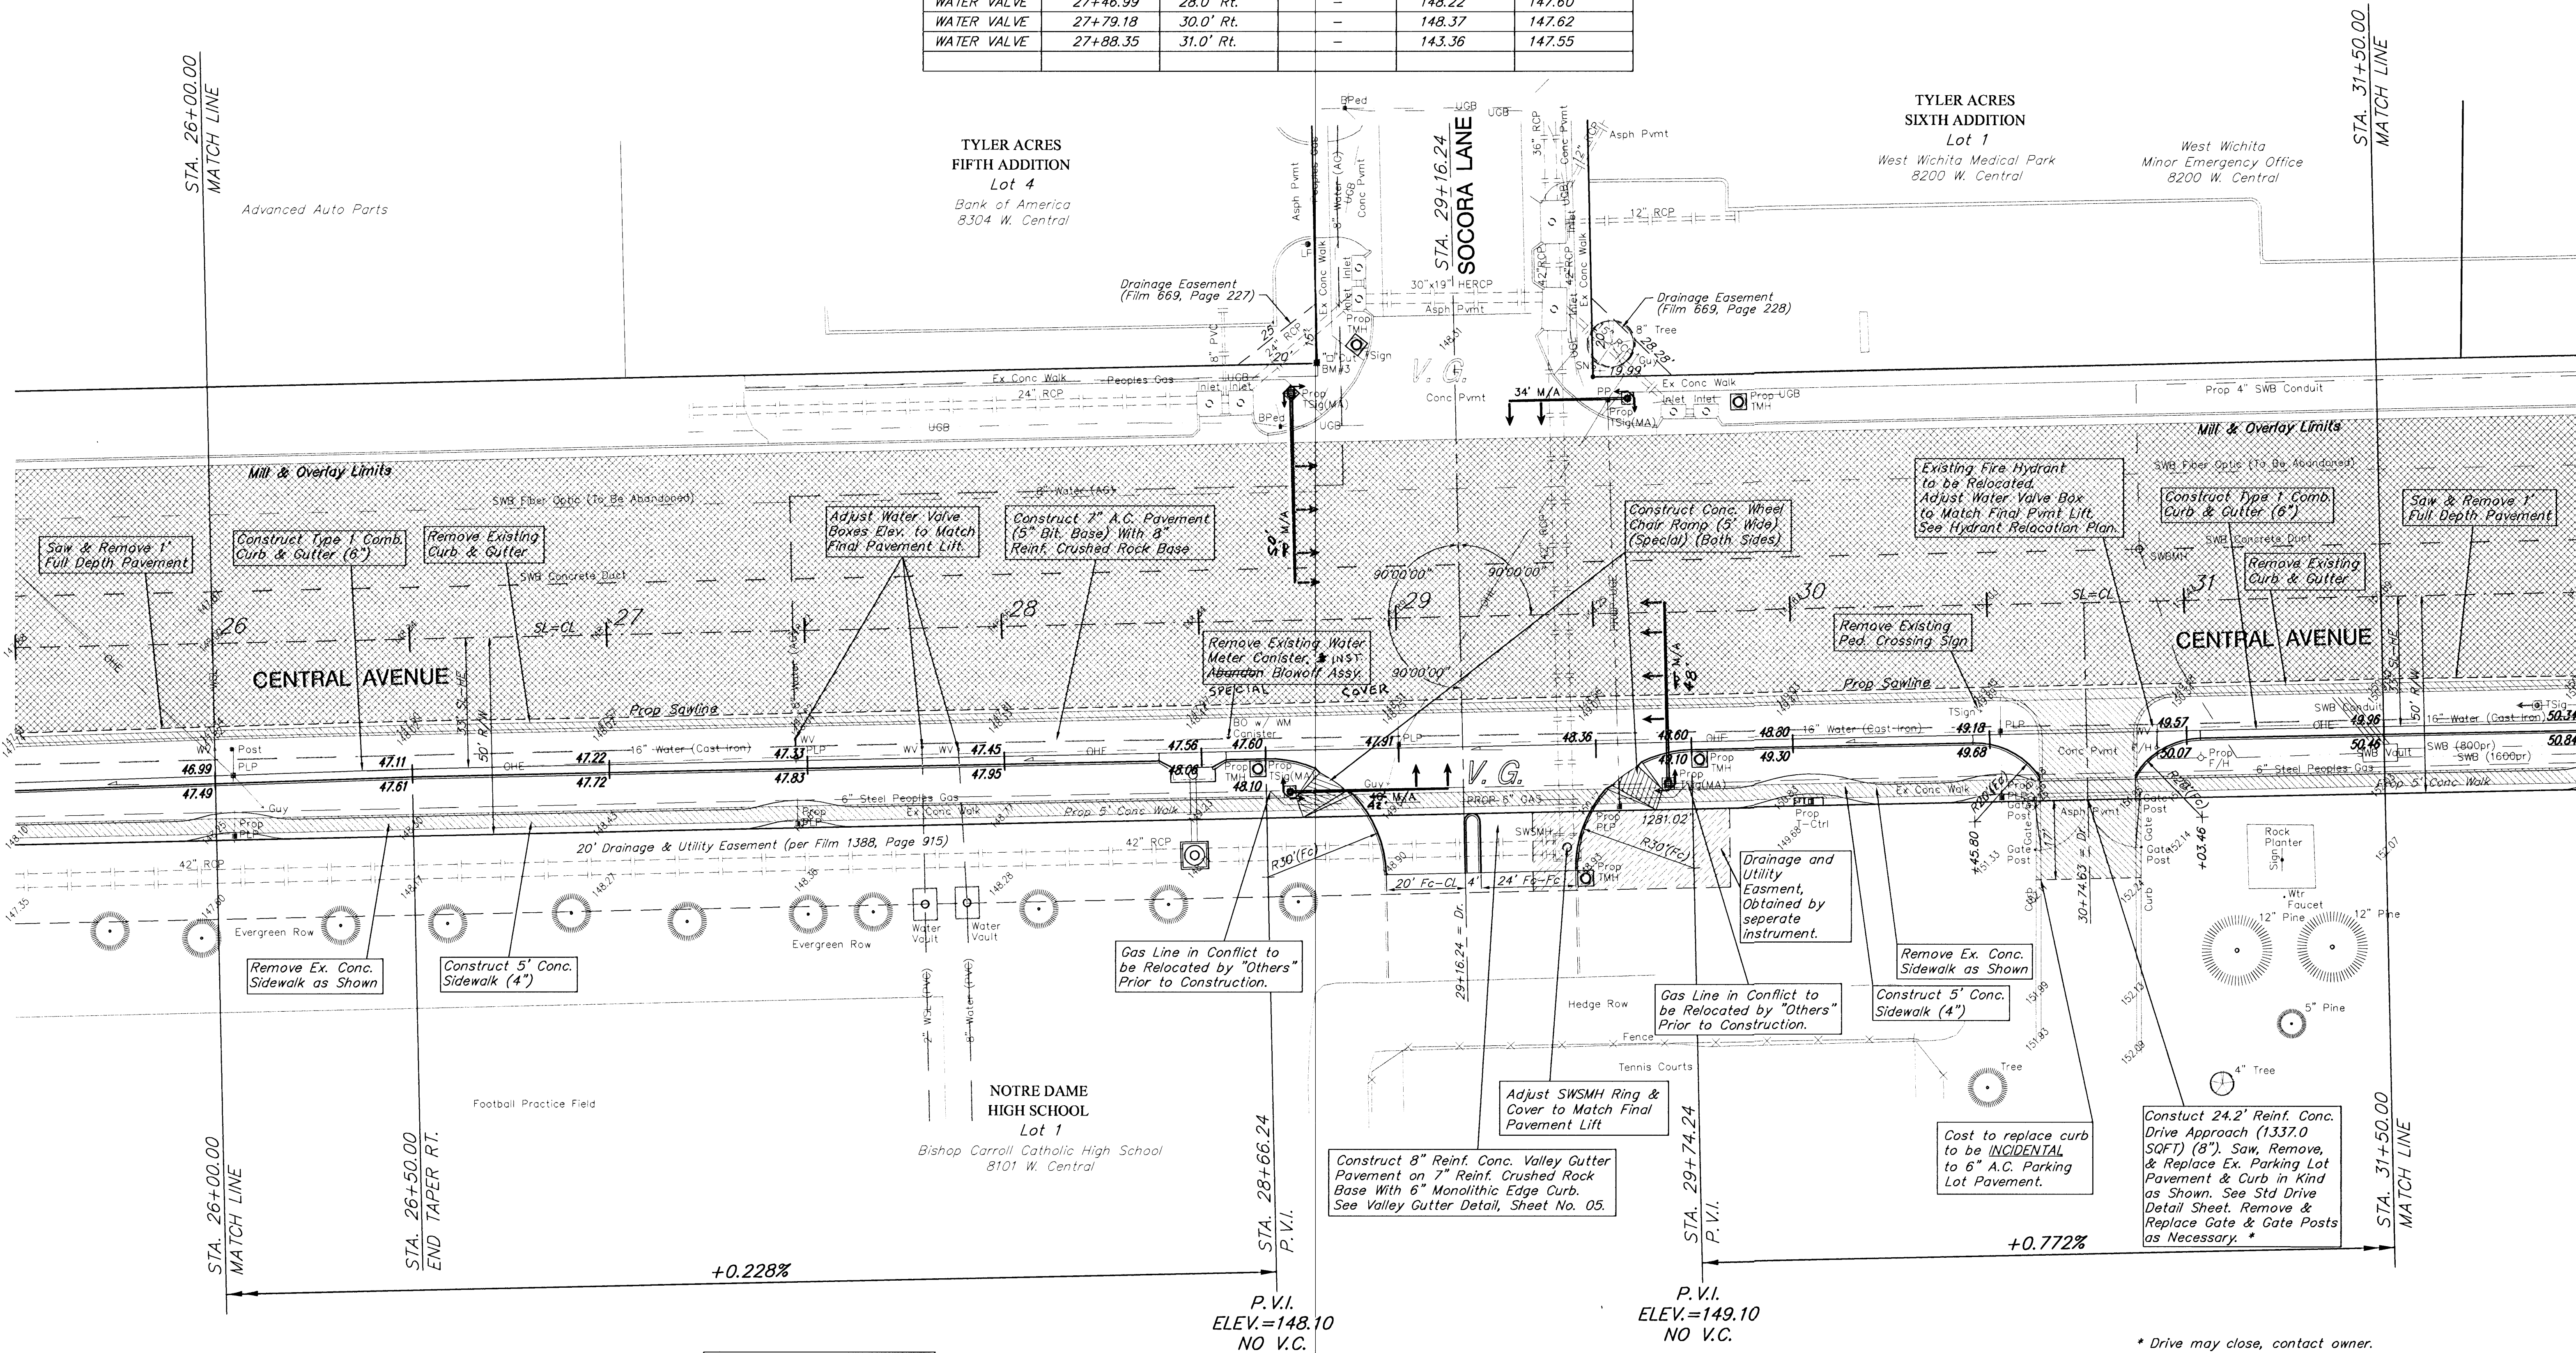

Irrigation Systems within Public
R/W in Conflict to be Removed
and Replaced as Necessary.

Power Poles & Utilities
in Conflict to be
Relocated by "Others"
Prior to Construction.

PROJECT NUMBER		SHEET NAME		ENGINEERING DIRECTORY	
City of Wichita		PAV05		F:\CENTRAL\PAV	
DESIGN	DRAWN	APPROVED	DATE	SCALE	BAUGHMAN NO
JFB/JMN	JMN/KWR		FEB 2002	NOTED	99-09-E463

CAPITAL IMPROVEMENT PROJECT
CENTRAL AVENUE
TYLER to WOODCHUCK
PAVING PLAN - STA. 26+00.00 to STA. 31+50.00

BAUGHMAN COMPANY, P.A.
ENGINEERING, SURVEYING, & PLANNING
318-262-7271 • 315 ELLIS • WICHITA, KANSAS 67211

SHEET
11
OF
42