




**FLOOR PLAN**  
1/4" = 1' - 0"

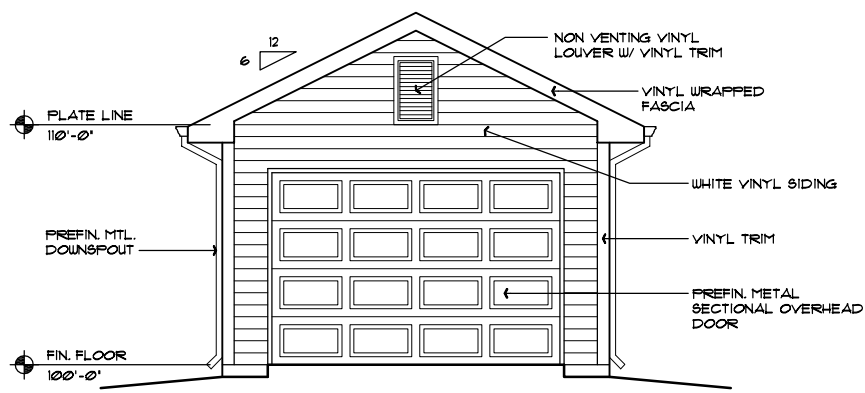


**EAST ELEVATION**  
1/4" = 1' - 0"

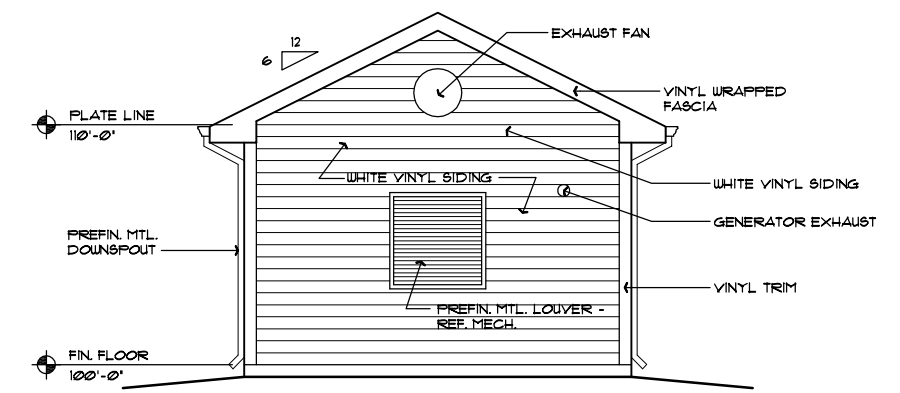


**WEST ELEVATION**  
1/4" = 1' - 0"

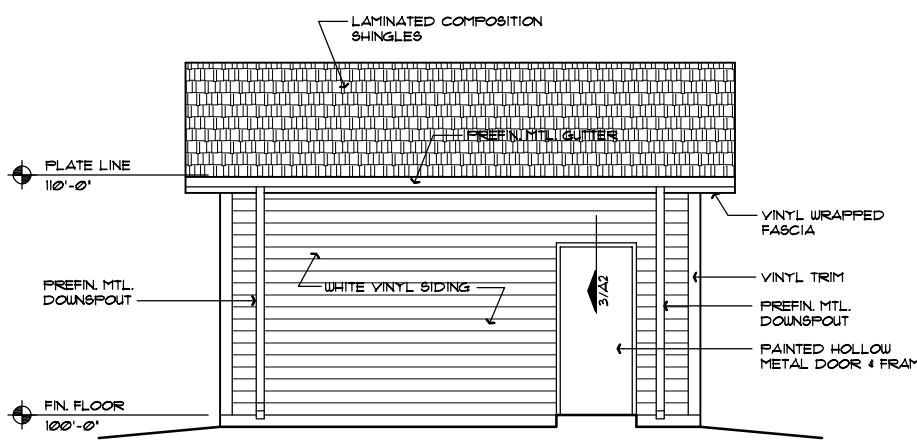


**SOUTH ELEVATION**  
1/4" = 1' - 0"

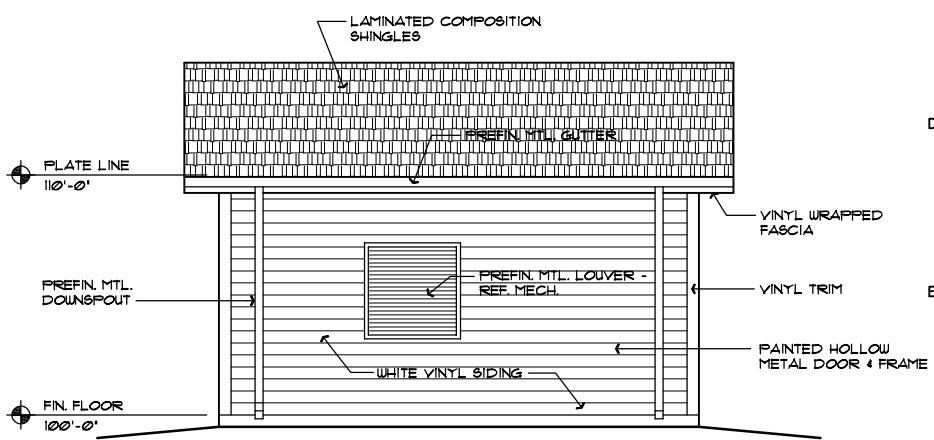


**NORTH ELEVATION**  
1/4" = 1' - 0"

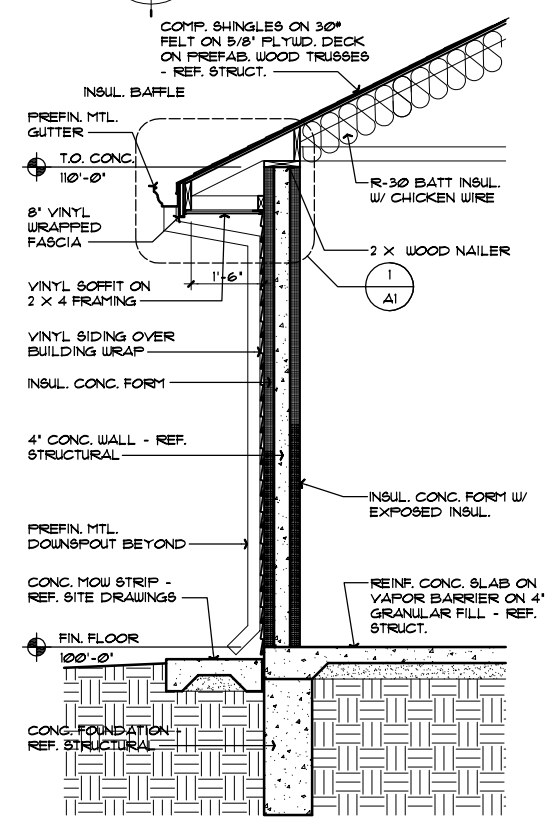

**A TYPICAL WALL SECTION**  
1/2" = 1' - 0"

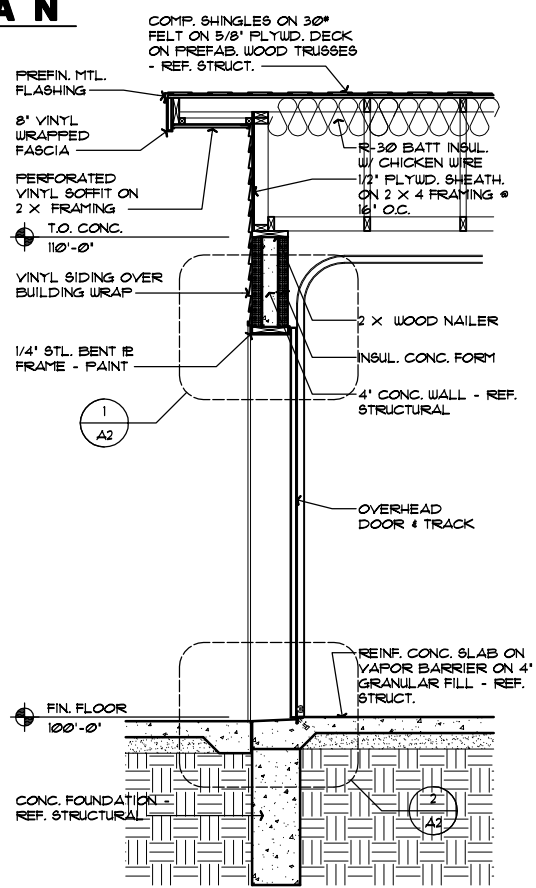


**B SECTION AT O.H. DOOR**  
1/2" = 1' - 0"

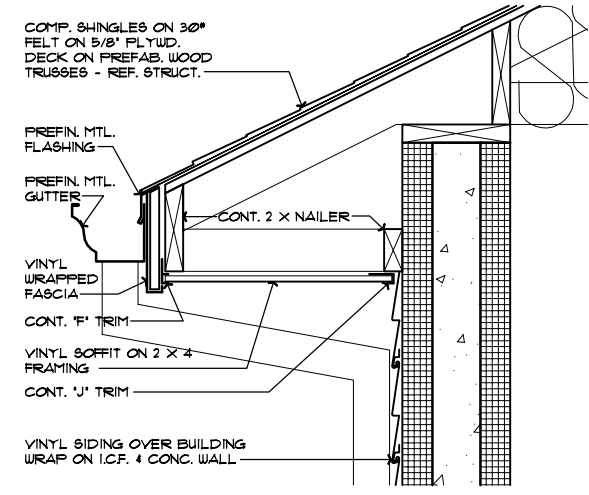

**1 EAVE DETAIL**  
1 1/2" = 1' - 0"

**DOOR SCHEDULE**

F.O. DESCRIPTION	DOOR		FRAME		TYPE	DETAILS	REMARKS
	TYPE	FINISH	TYPE	FINISH			
101	PREFIN.	PREFIN.	PREFIN.	PREFIN.	---	---	---

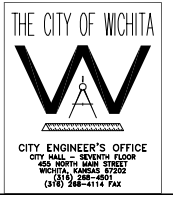

NO.	BY	DATE	DESCRIPTION
P1	DLM	9/12/05	ISSUE FOR APPROVAL



**CITY OF WICHITA, KANSAS**  
15th STREET PUMP STATION  
AND FORCE MAIN

**ARCHITECTURAL FLOOR PLAN,  
ELEVATIONS, & SECTIONS**

DESIGNED BY	WDM	CHECKED BY	---
DRAWN BY	DGA	DATE	JUNE, 2005
PROJECT	0301030310	CONTRACT	---
DRAWING	A1	REVISION	---

FILE: \\ENVR\03310\30310\Arch\baseplan\CDs.dwg 09/12/2005 11:09:35 AM CST