

BENCHMARKS:
BM #1: "C" Cut on Top of Curb at West Line of Lot 7, Block A, Auburn Hills 5th Addition. Elev. = 207.73 (City Datum)
BM #2: Disc in Back of Curb, North of Front Corner Common to Lots 23 and 24, Block D, Auburn Hills 12th Addition. Elev. = 191.84 (City Datum)
BM #3: "C" Cut in Middle of Curb Inlet Top Adjacent to the South Corner of Lot 15, Block B. Elev. = 193.65 (City Datum)

NOTE: Contractor shall remove & replace existing erosion control measures as necessary for construction. Cost incidental to "Site Clearing and Restoration." Contractor shall be required to maintain all on-site erosion control items until final acceptance by the City of Wichita.


Scale: 1" = 60'

Maintain 1055 L.F. trench & berm per detail, sheet 22.
Maintain drop inlet protection per detail, sheet 20.

Maintain straw bale ditch check per detail, sheet 20.
Maintain curb inlet protection per detail, sheet 22.

Maintain straw bale ditch check per detail, sheet 20.

Maintain straw bale ditch check per detail, sheet 20.

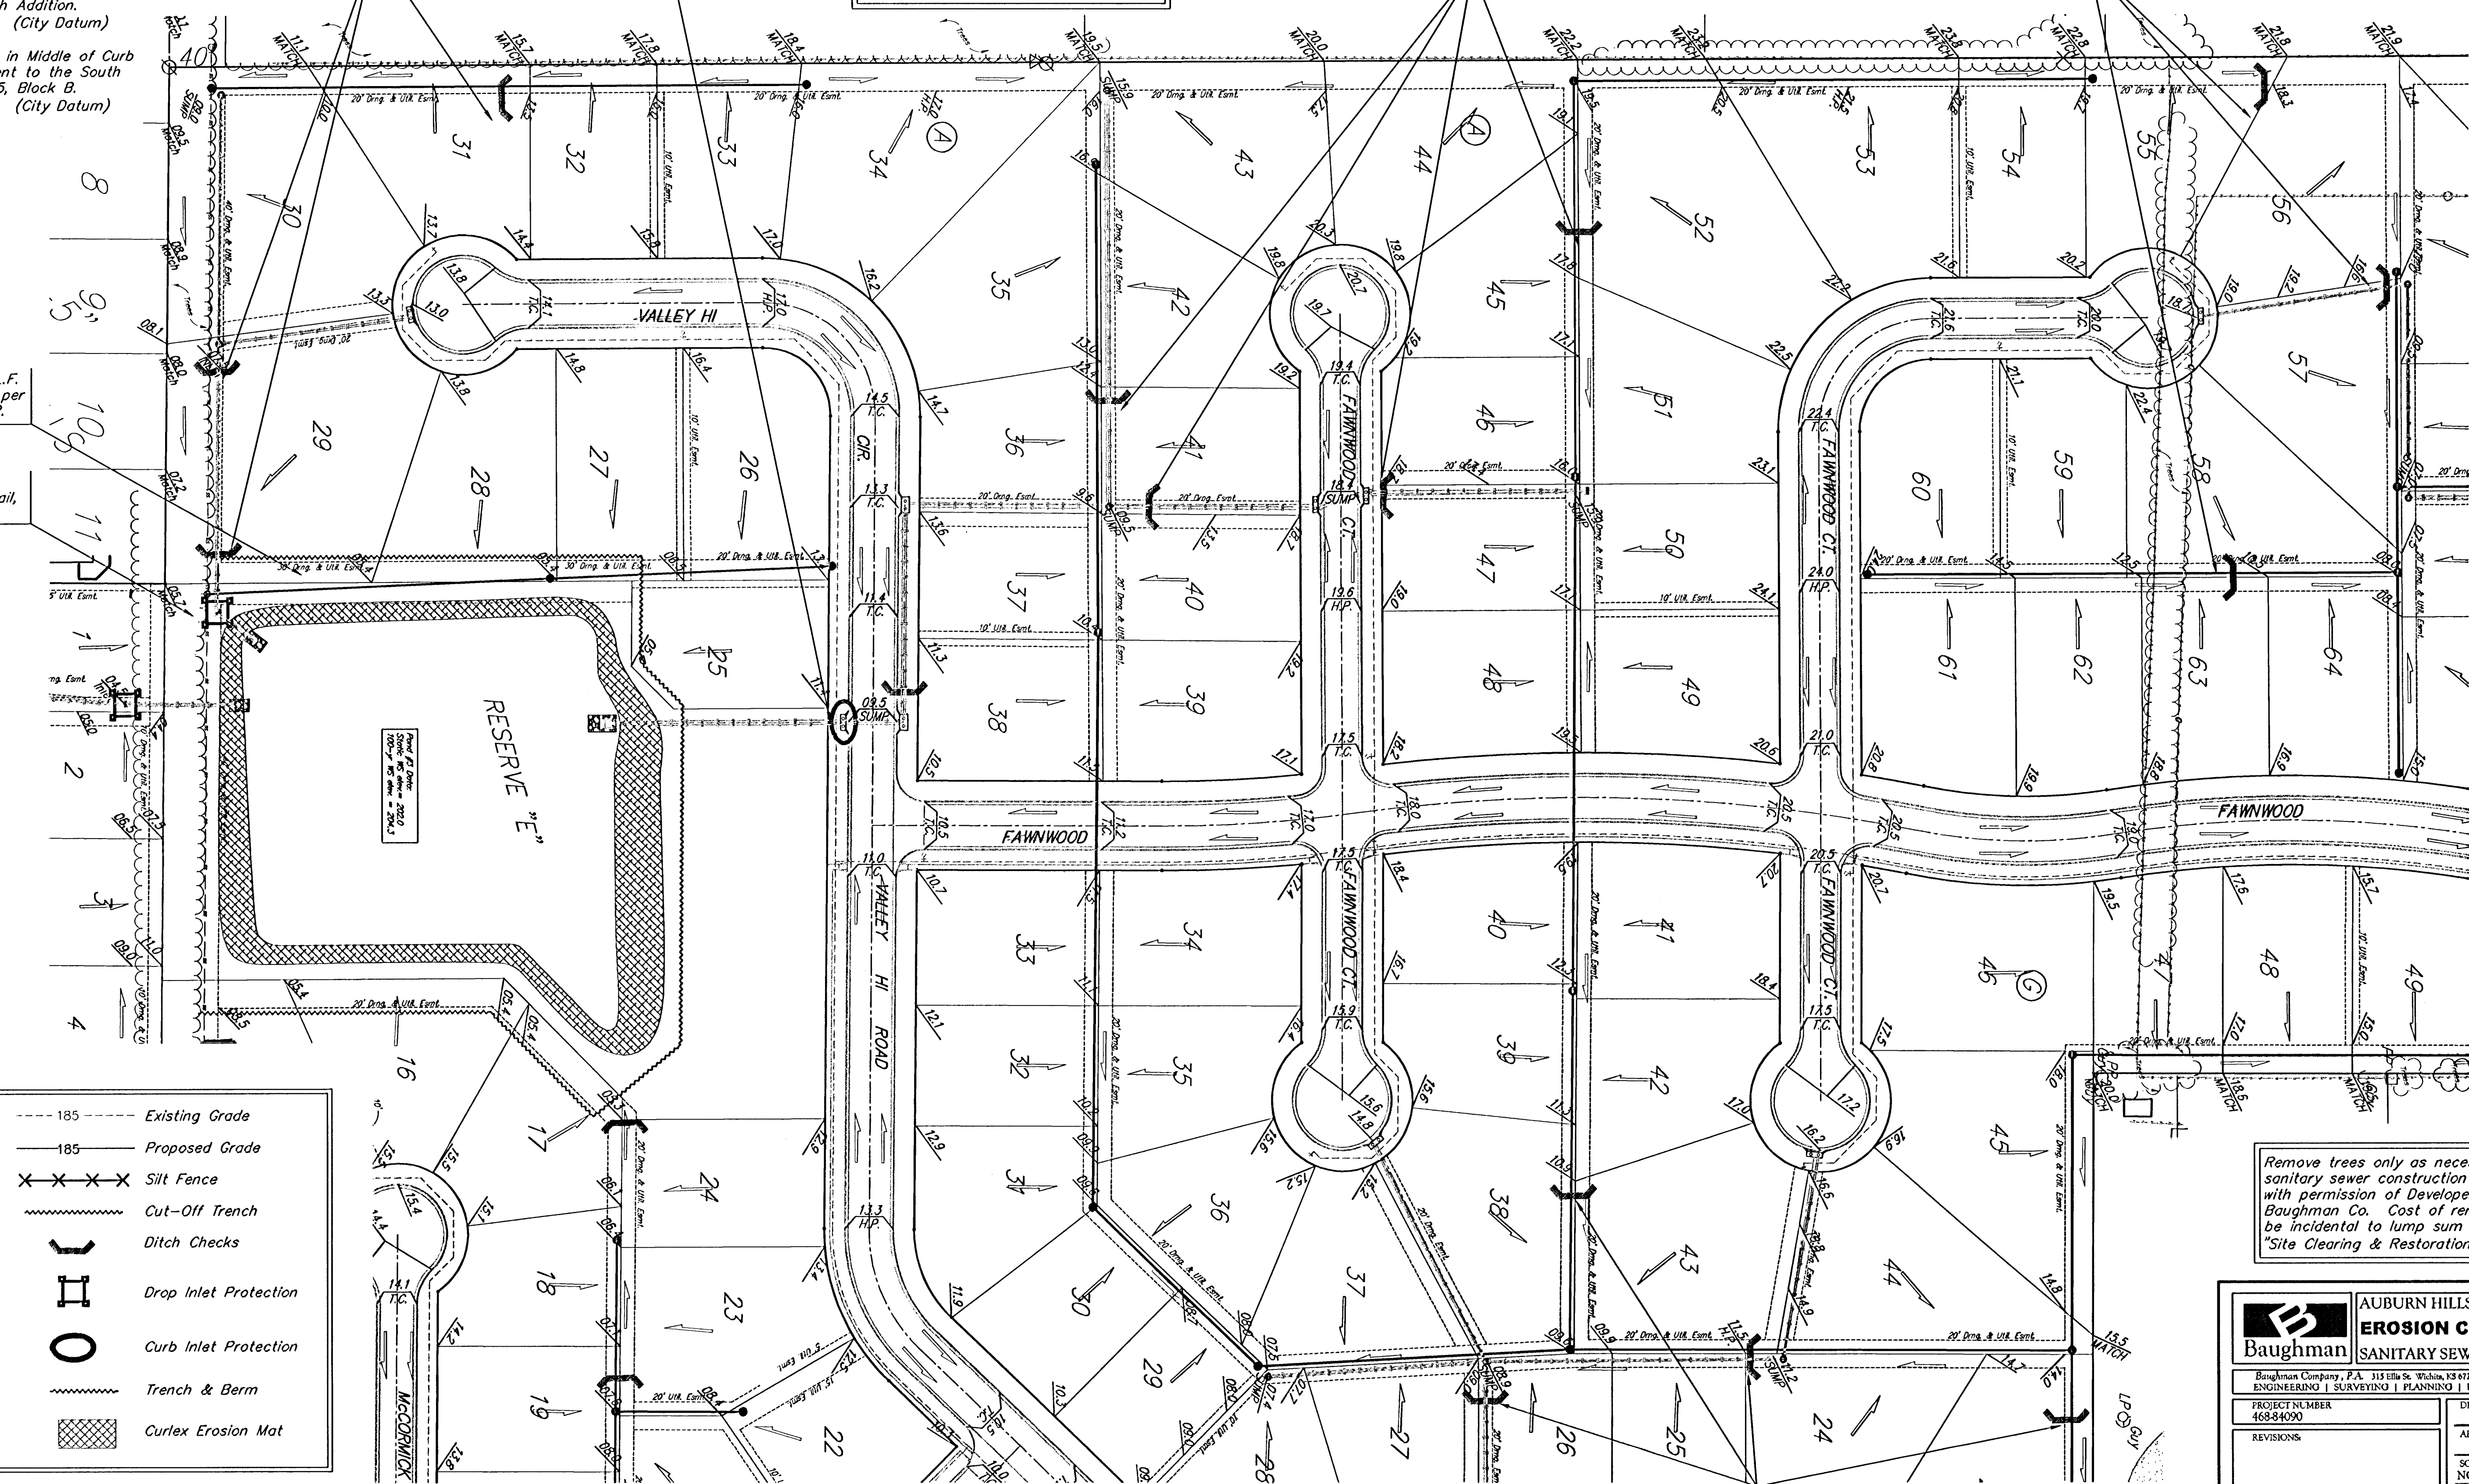

- 185 --- Existing Grade
- 185 — Proposed Grade
- X X X X Silt Fence
- ~~~~~ Cut-Off Trench
- U U U U Ditch Checks
- H H H H Drop Inlet Protection
- O Curb Inlet Protection
- ~~~~~ Trench & Berm
- Curlex Erosion Mat

Remove trees only as necessary for sanitary sewer construction and only with permission of Developer or Baughman Co. Cost of removal to be incidental to lump sum bid item "Site Clearing & Restoration".

**Baughman**

AUBURN HILLS 16TH ADD. - PH. II
EROSION CONTROL PLAN
SANITARY SEWER IMPROVEMENTS

Baughman Company, P.A. 315 S. St. Wichita, KS 67211 P 316-262-7271 F 316-262-6149
ENGINEERING | SURVEYING | PLANNING | LANDSCAPE ARCHITECTURE

PROJECT NUMBER 468-84090	DESIGN AEG	DRAWN TMS
REVISIONS	APPROVED	DATE 05/06
SCALE NOTED		SHEET
		19 OF 27

AuburnHills16th/PhaseII/SSep0602-ES00