
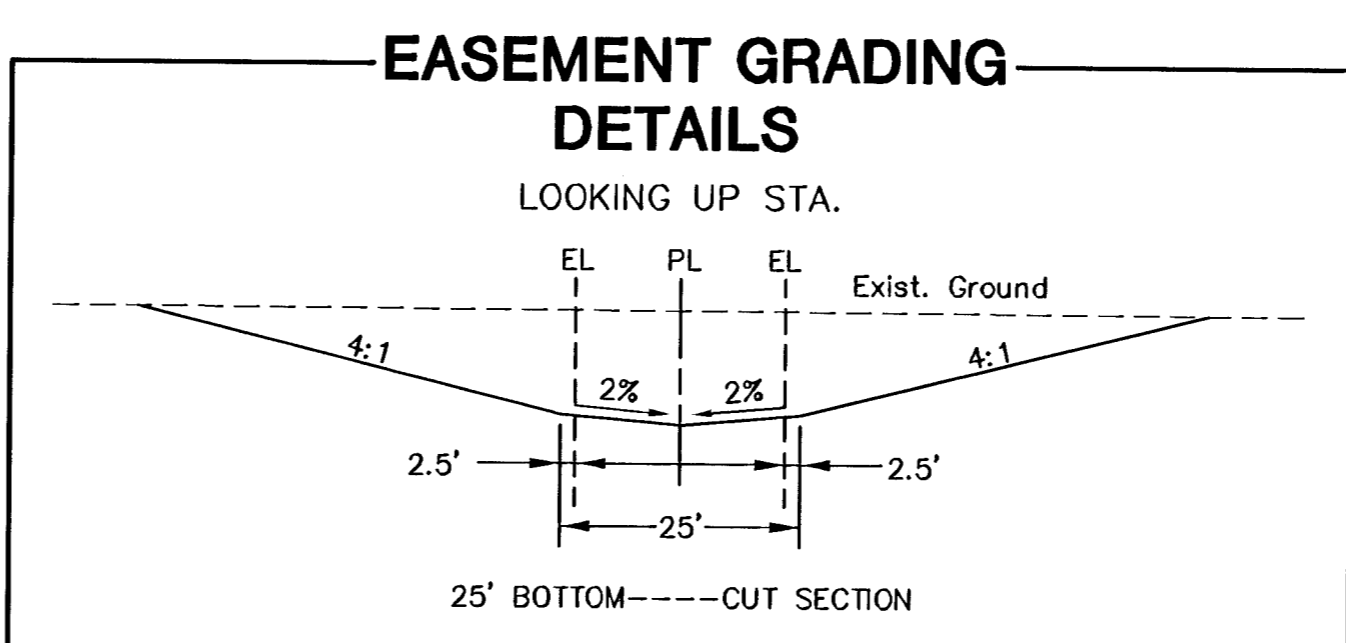
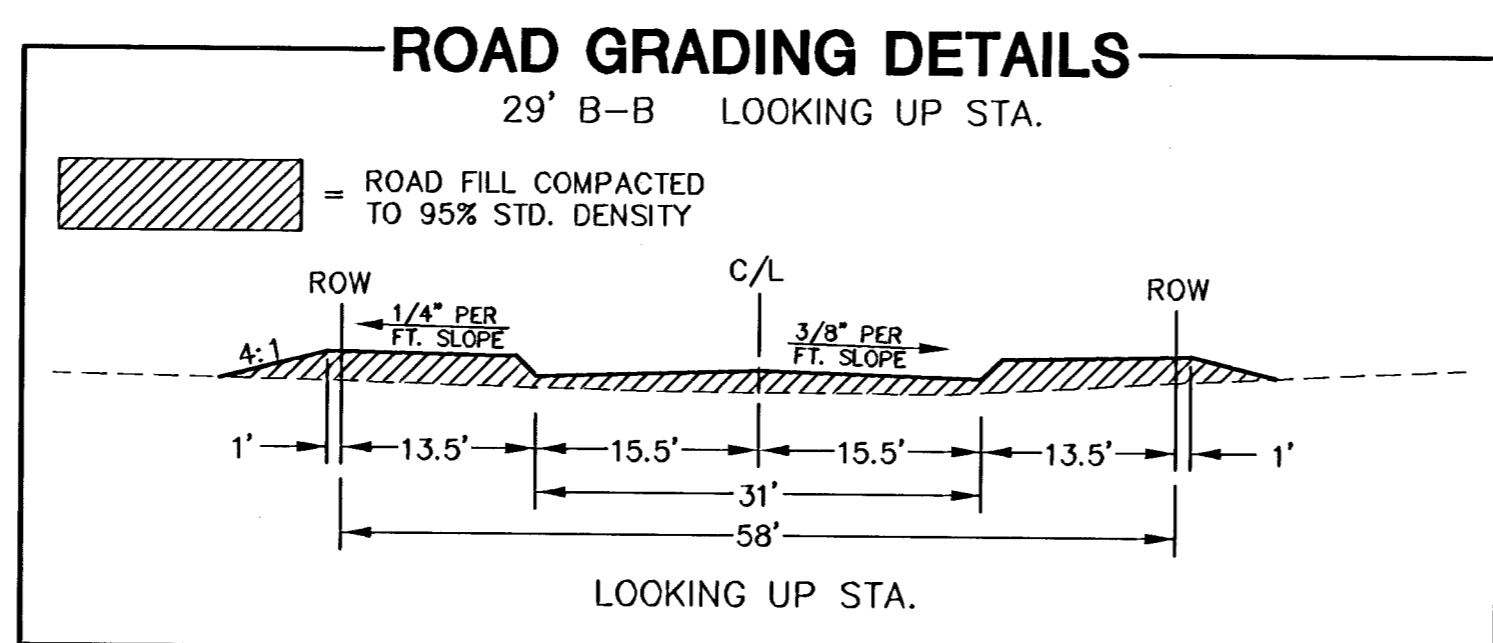
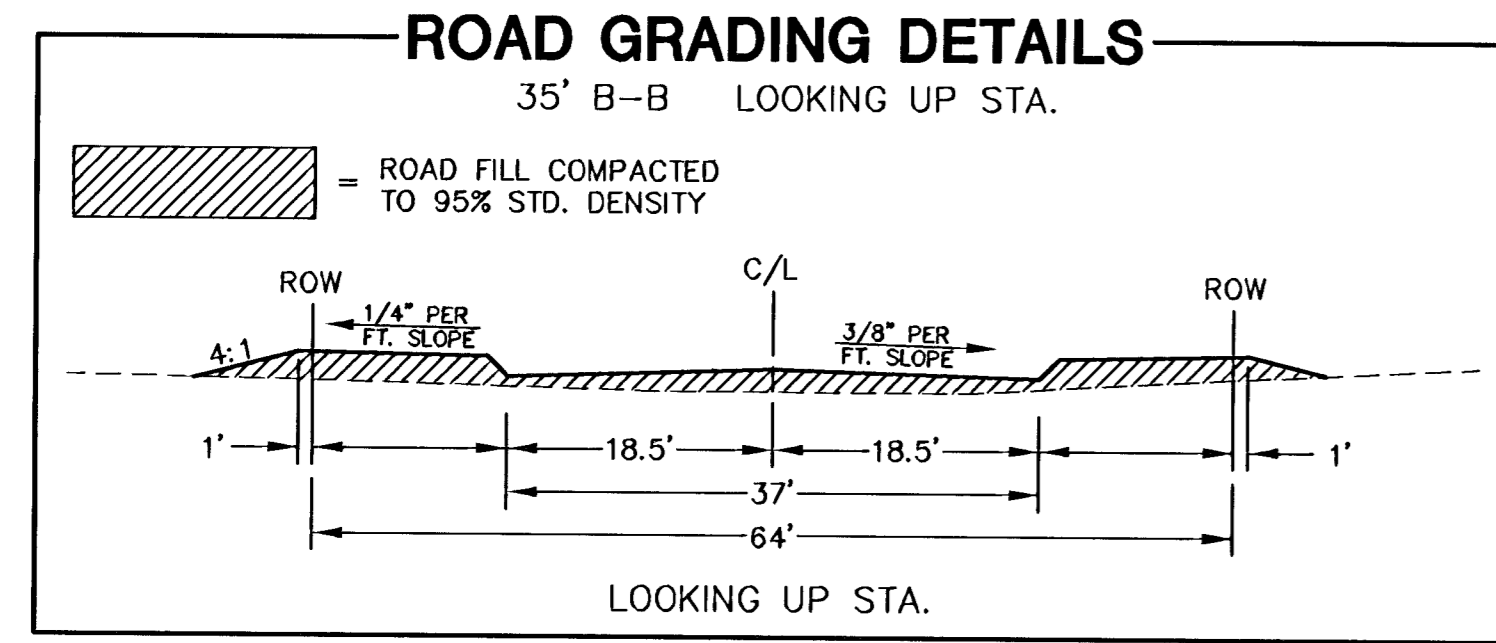


- ### KEY
- 15+00 = FUTURE STREET STATION AND PROPOSED GRADE AT STATION
  - 1367.0 = PROPOSED EASEMENT GRADE
  - 1362.5' x = SLOPE ARROW
  - 2.0% = EXISTING TREES
  - = EXISTING CONTOURS
  - = EXISTING SANITARY SEWER
  - = EXISTING ASPHALT PAVEMENT
  - = FUTURE ASPHALT PAVEMENT
  - = ROAD AND EASEMENT GRADING

### EARTHWORK

EASEMENT GRADING	
CUT	3920 C.Y.
LOOSE FILL (90% COMP.)	1020 C.Y.
ROAD GRADING	
CUT	840 C.Y.
COMP. FILL (95% COMP.)	11030 C.Y.

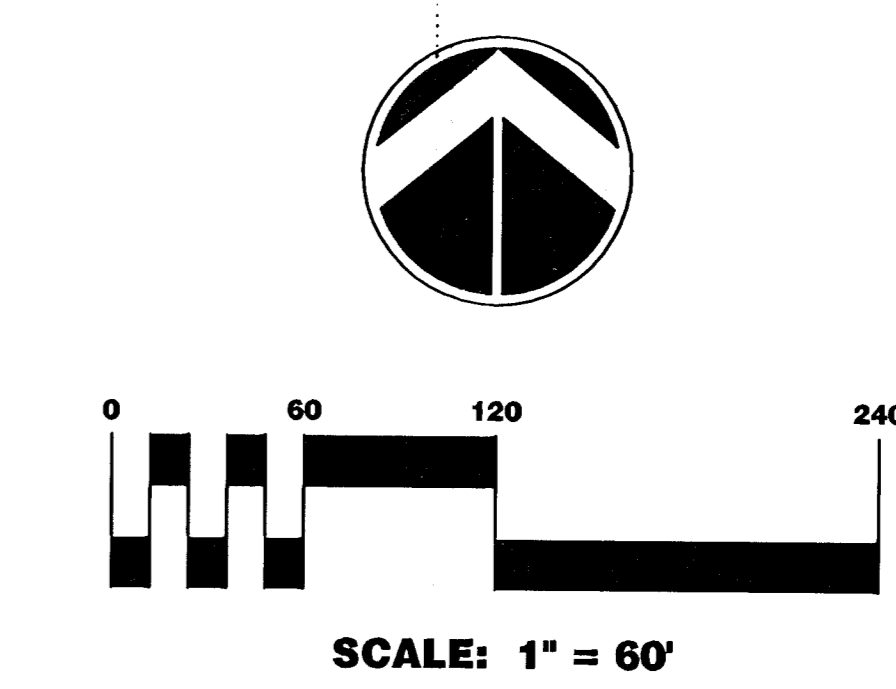

**MKEC**  
ENGINEERS  
CONSULTANTS  
411 N. WEST ROAD  
WICHITA, KS. 67204  
316-684-9900

**HAWTHORNE THIRD ADDITION  
WILLIAMSGATE - CAMDEN CHASE PHASE**  
PROJECT NAME

**ROAD AND EASEMENT GRADING PLAN**  
SHEET TITLE

DESIGN BY: **DFL** DRAWN BY: **DMU** CHECKED BY: **GJA**

DATE: **OCTOBER 2004** JOB NO.: **02167** SHEET/OF: **26 / 48**