


BENCHMARKS:
BM #1: Small RR spike in west face of PP, east side of 135th St. W., east of SE corner of Lot 1, Block A, Shadow Woods Addition.
Elev. = 159.37 (City Datum)

BM #2: C.O.W. disc at west end of NW return adjacent to fire hydrant at Cavit & Decker, adjacent to SE corner of Lot 24, Block A, Shadow Woods Addition.
Elev. = 187.31 (City Datum)

BM #3: C.O.W. disc at west end of SW return adjacent to fire hydrant at Cavit & Burton, adjacent to E corner of Lot 24, Block C, Shadow Woods Addition.
Elev. = 193.19 (City Datum)

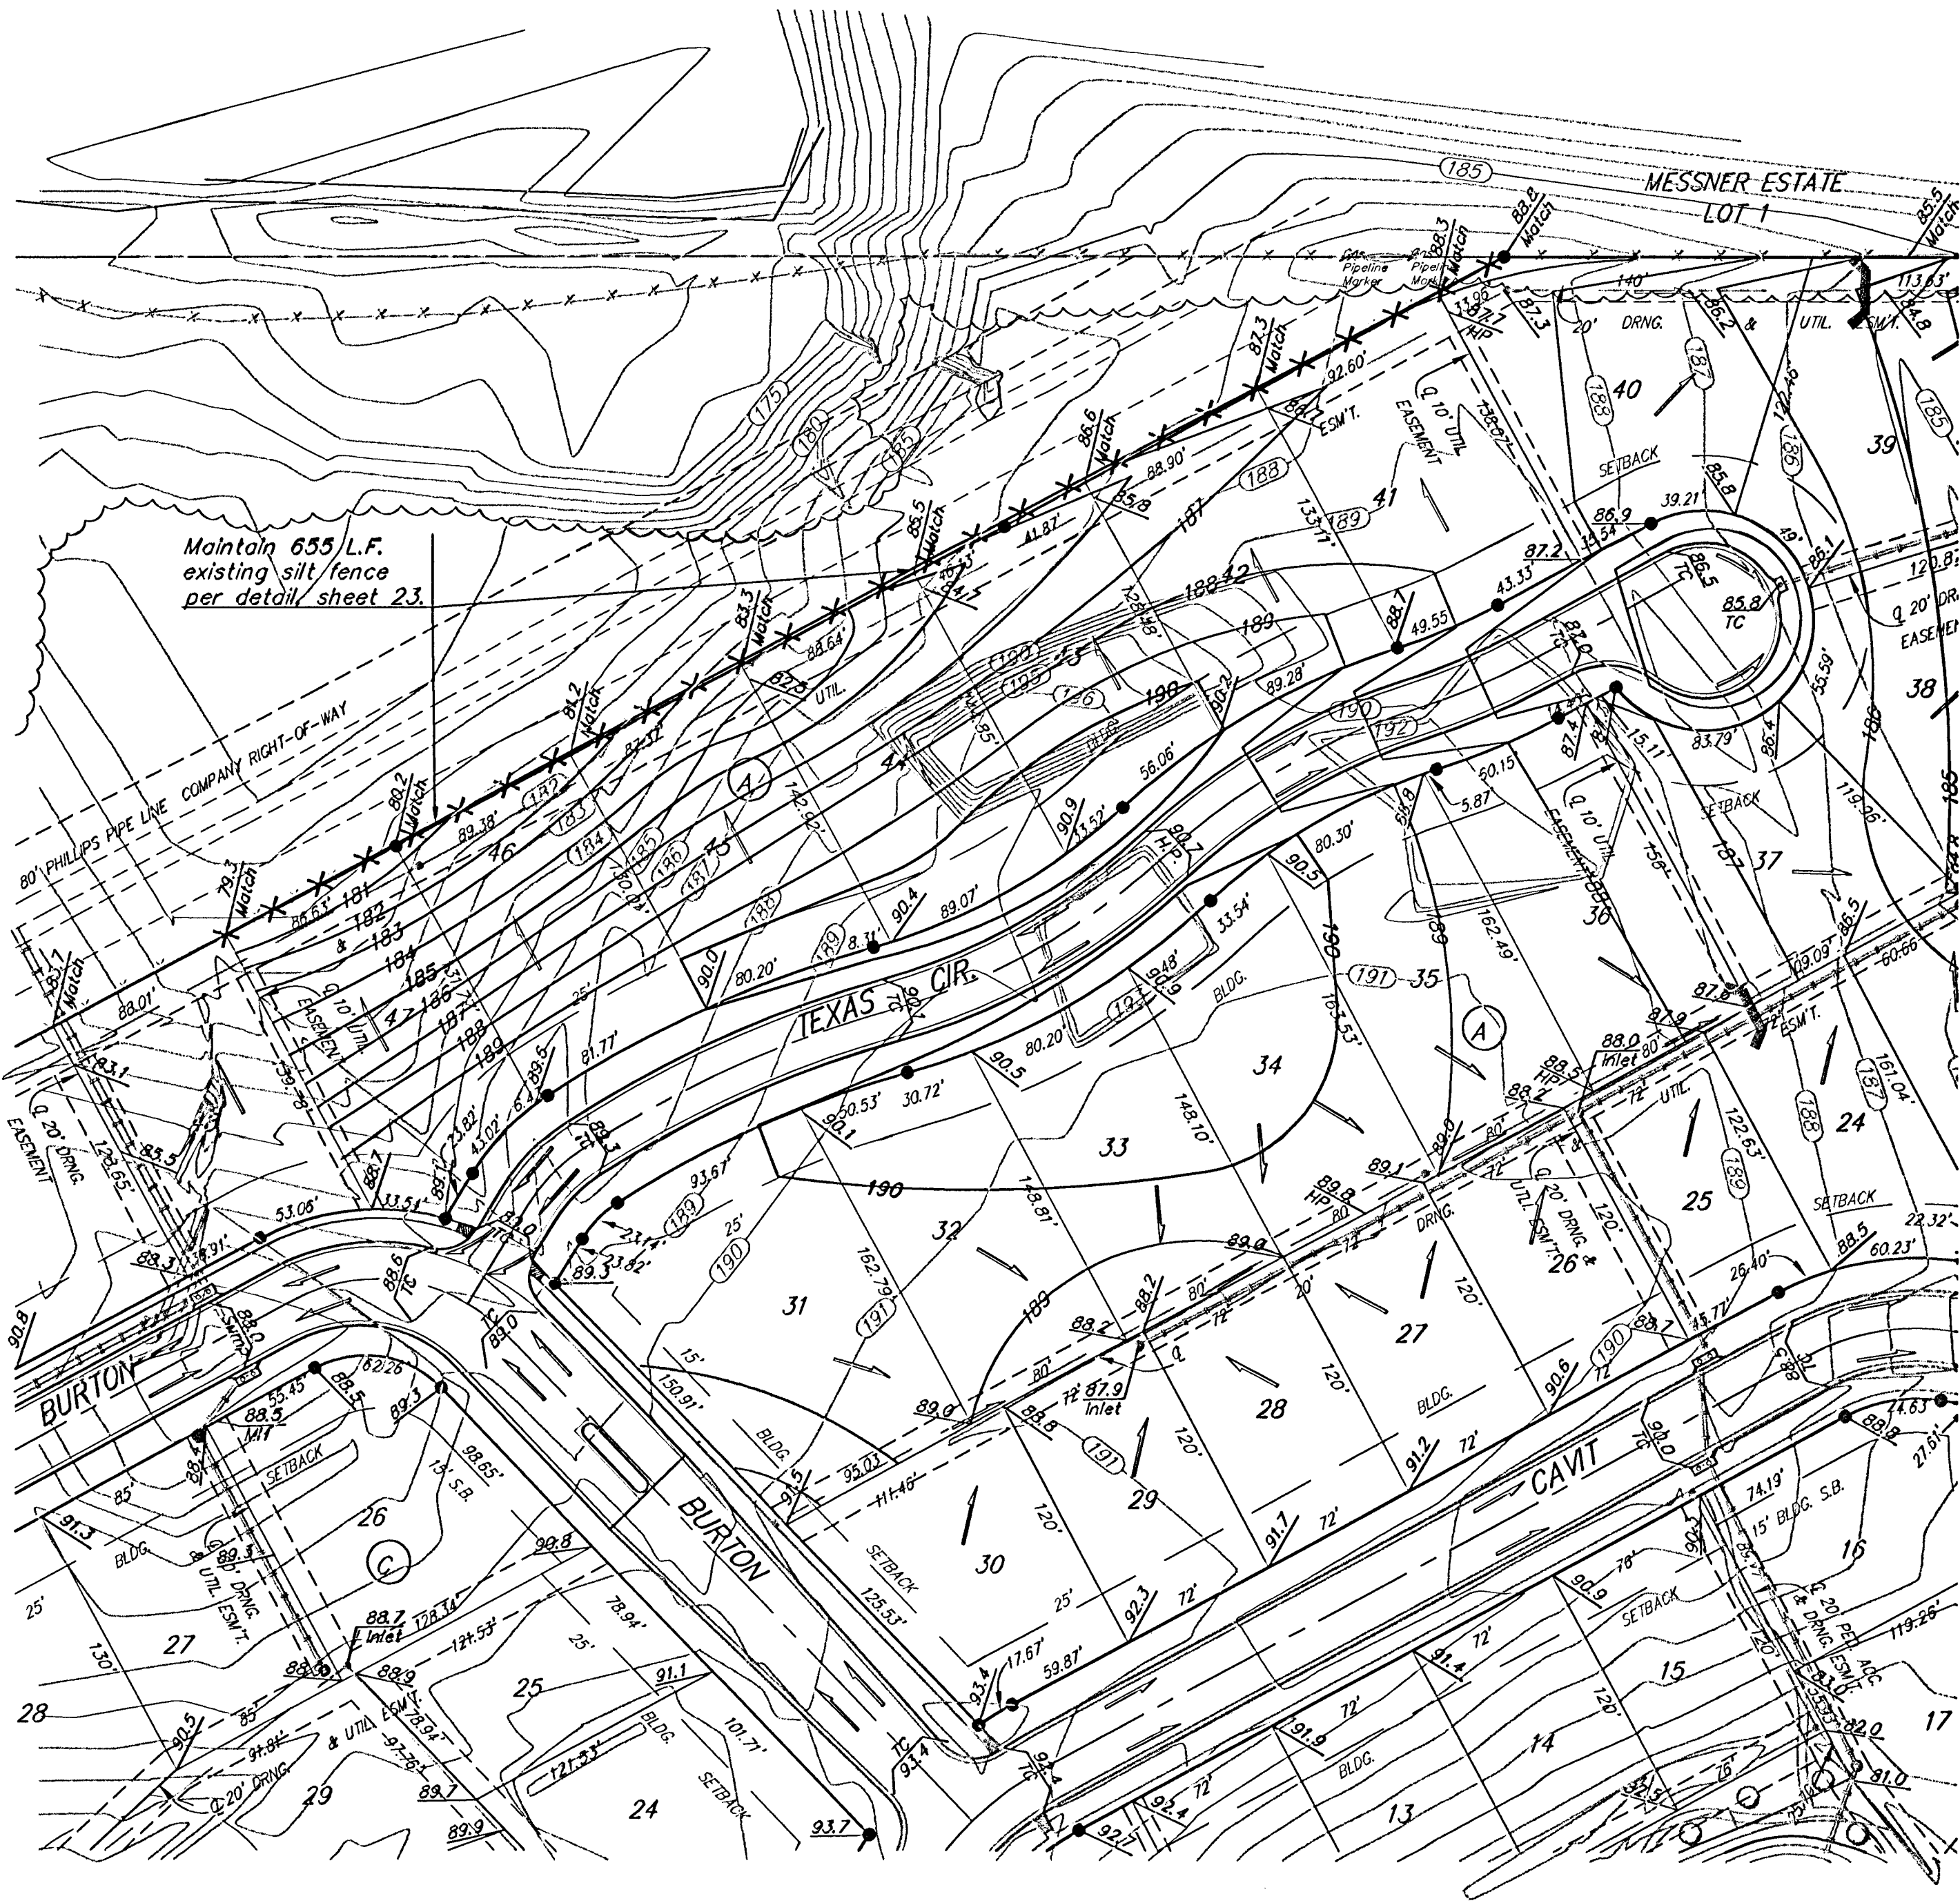

Scale: 1" = 60'

Maintain one existing construction entrance onto existing paved roadway per detail, sheet 25.

—(185)— Existing Grade
—185— Proposed Grade
X X X X Silt Fence

NOTE: Contractor shall remove & replace existing erosion control measures as necessary for construction. Contractor shall be required to maintain all on-site erosion control items until final acceptance by the City of Wichita.

**Baughman**

SHADOW WOODS ADD. PH. III
EROSION CONTROL PLAN
WICHITA, KANSAS

PROJECT NUMBER
472

REVISIONS

DESIGN
TMS

DRAWN
TMS

APPROVED
DATE
06/05

SCALE
Noted
SHEET
27 OF 39

ShadowWoods\Ph3\StrECplan1

05-05-E242