
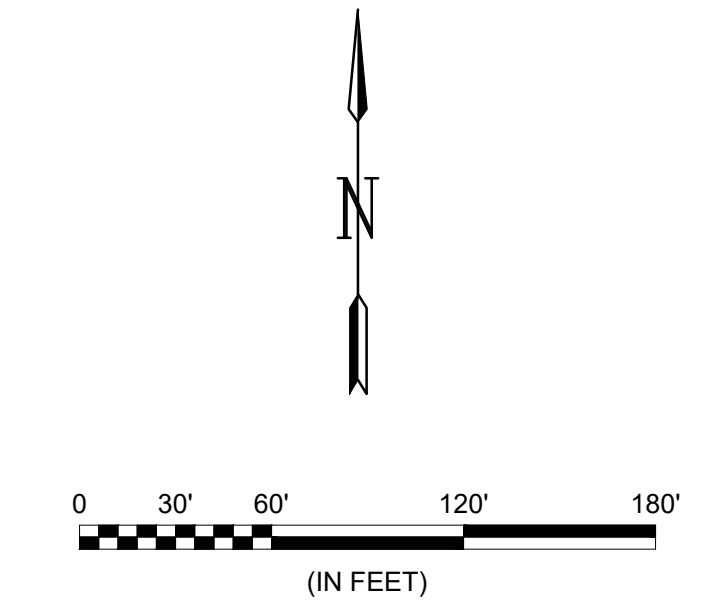


File: L:\2022\22T41001 - Casa Bella Addition Ph. 8 Eng\Drawings\CDD\PAVING & SWS\4 CORNER GRADING PLAN.dwg Last Save: 11/15/2023 4:32 PM Last saved by: MCarreñaPiedra
 Last plotted by: Carreña-Piedra, Mariela Plot Style: --- Plot Scale: 1:2,584.9 Plot Date: 11/15/2023 4:43 PM Plotter used: None

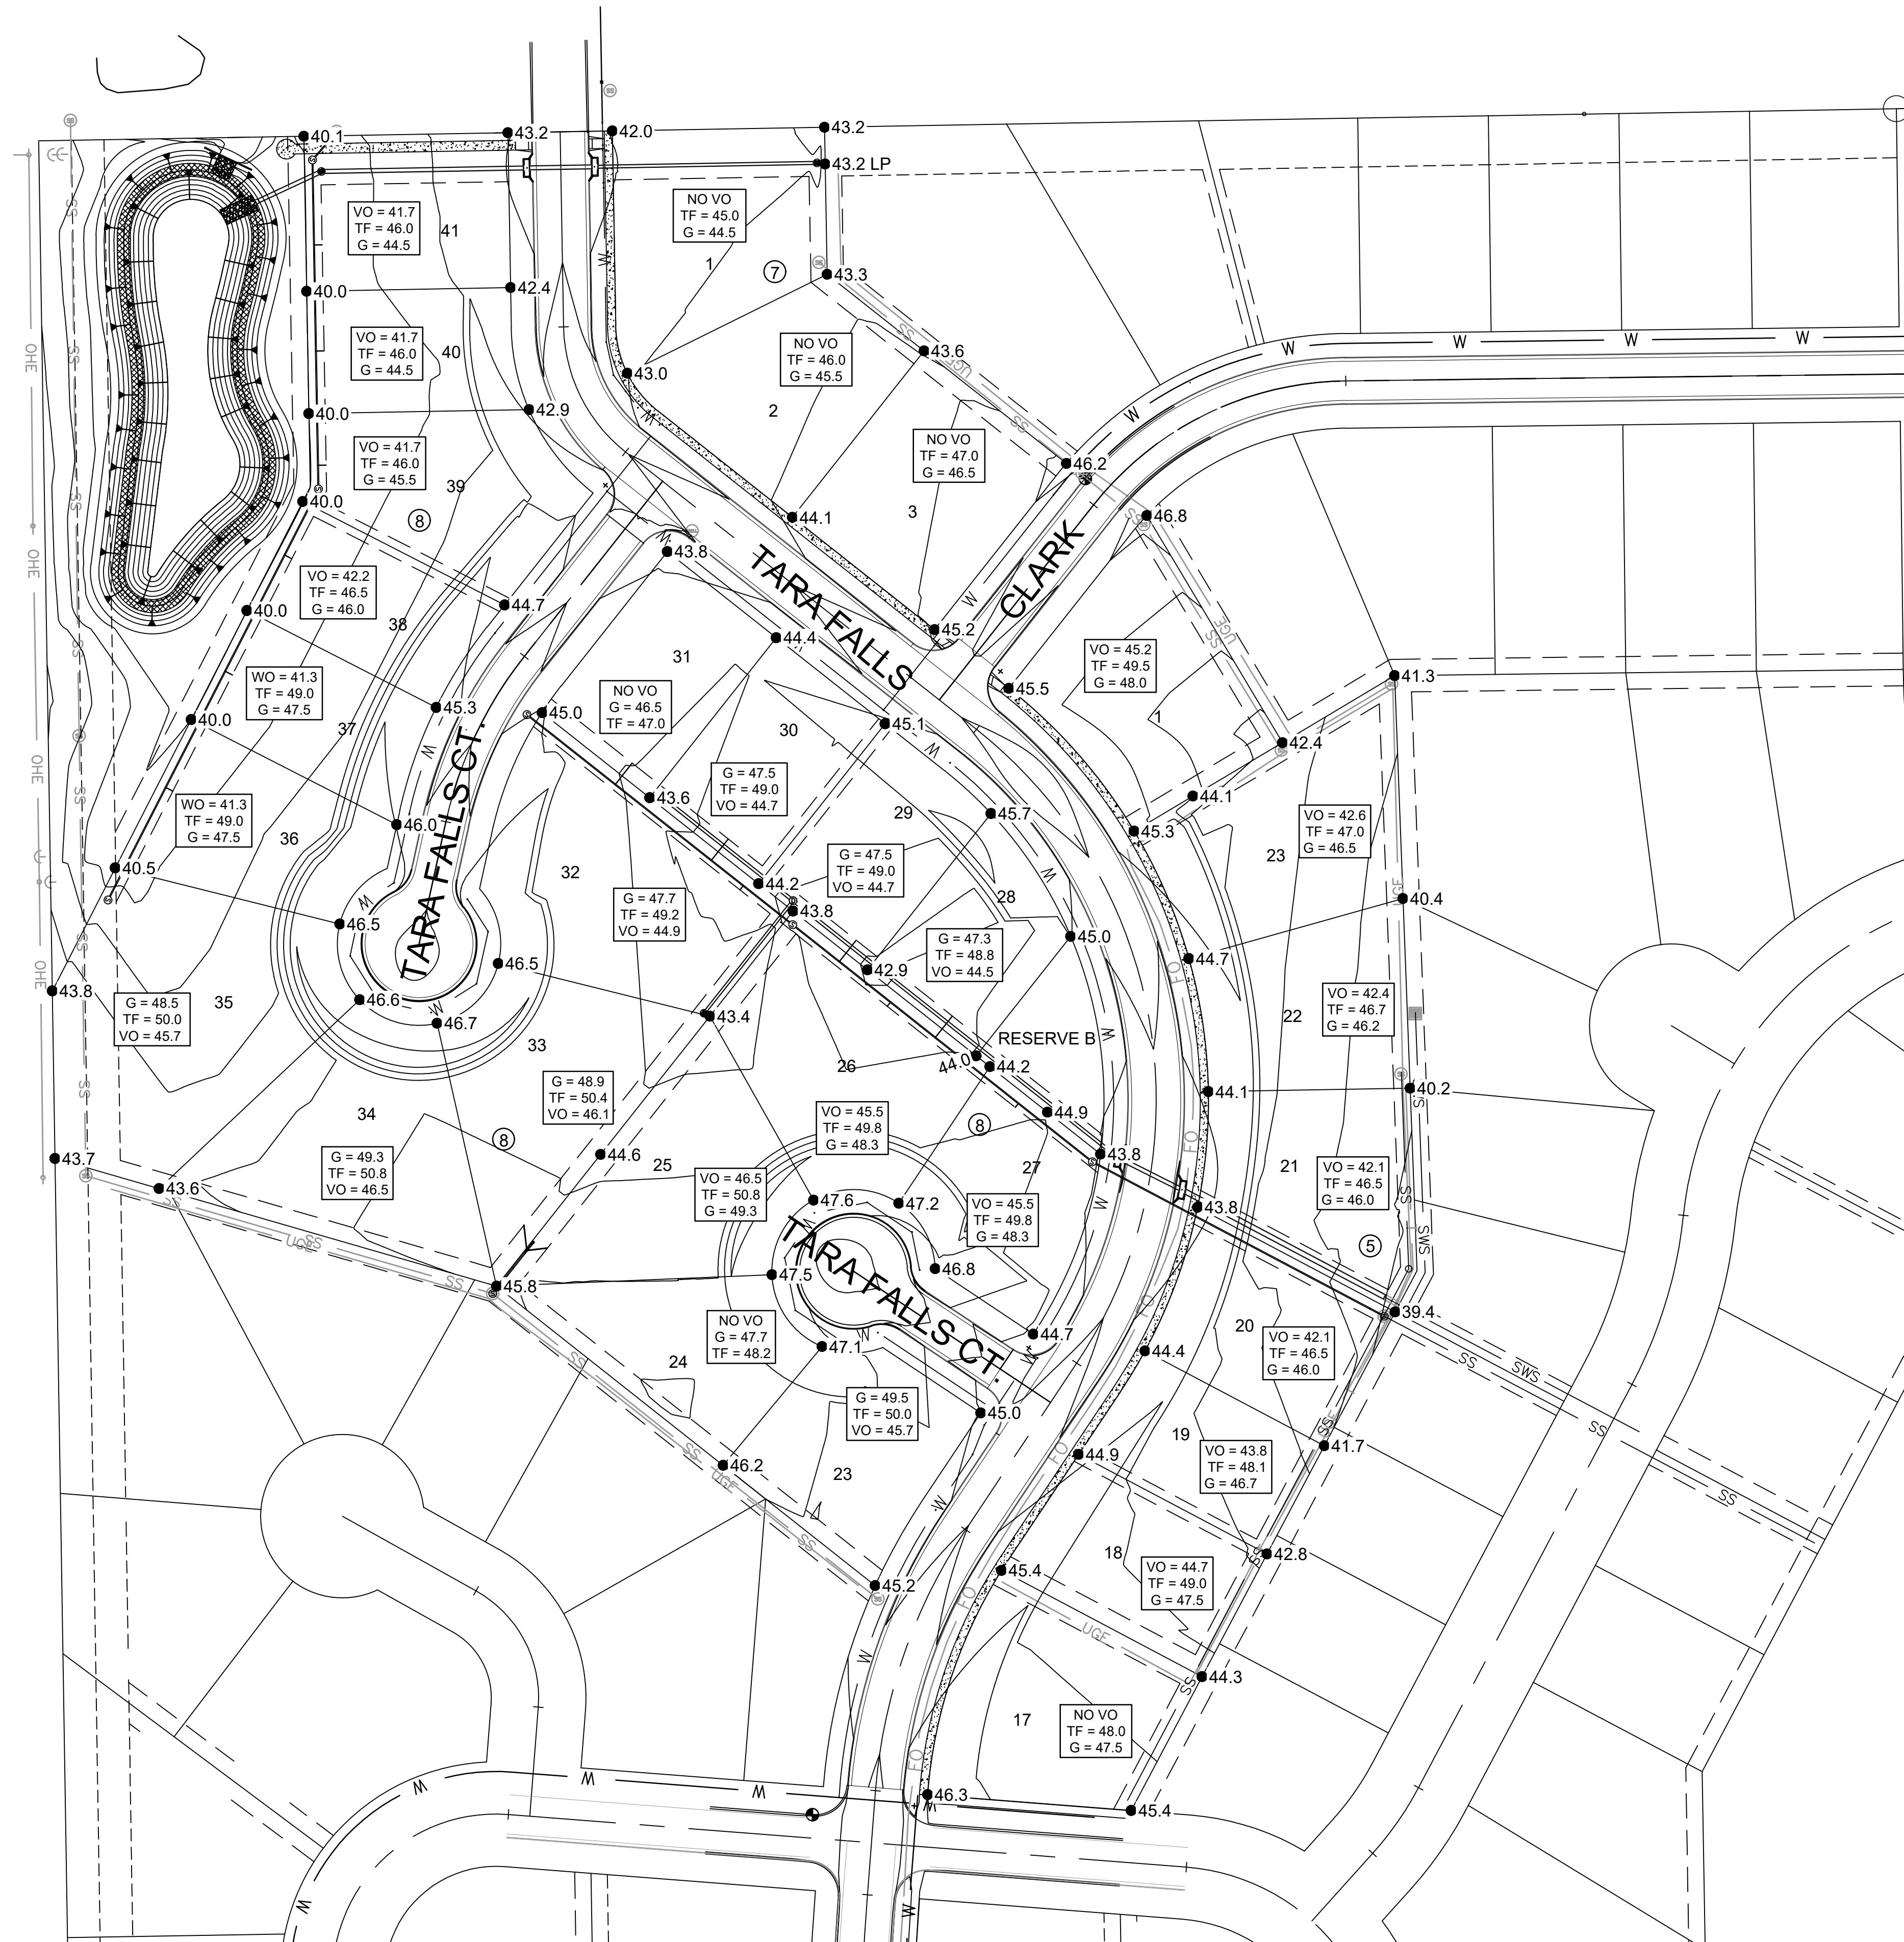

MINIMUM BUILDING PAD ELEVATION FOR LOWEST OPENING INTO STRUCTURES

BLOCK	LOT NO.	ELEVATION (NGVD29)
2	1, 2, 3, 4, 5, 6, 7	1345.4
3	10, 11, 12	1345.4
3	1, 2, 3, 4, 5, 6, 7, 8, 9	1339.4
6	1, 2, 3, 4, 5	1336.8

Benchmarks

BENCHMARK #1: CHISELED SQUARE ON THE TOP OF CURB AT THE WEST CURB RETURN OF THE NORTHWEST CORNER OF TARA FALLS AND BONITA
 ELEVATION = 1346.92 (NAVD88)

BENCHMARK #2: CHISELED SQUARE ON THE TOP OF CURB AT THE SOUTHWESTERLY LOT LINE OF LOT 4, BLOCK 7 EXTENDED SOUTHEASTERLY TO THE TOP OF CURB ON THE NORTH SIDE OF CLARK ST
 ELEVATION = 1345.89 (NAVD88)

© 2023 GARVER, LLC
 THIS DOCUMENT, ALONG WITH THE IDEAS AND DESIGNS CONVEYED HEREIN, SHALL BE CONSIDERED INSTRUMENTS OF PROFESSIONAL SERVICE AND ARE PROPERTY OF GARVER, LLC. ANY USE, REPRODUCTION, OR DISTRIBUTION OF THIS DOCUMENT, ALONG WITH THE IDEAS AND DESIGN CONTAINED HEREIN, IS PROHIBITED UNLESS AUTHORIZED IN WRITING BY GARVER, LLC OR EXPLICITLY ALLOWED IN THE GOVERNING PROFESSIONAL SERVICES AGREEMENT FOR THIS WORK.

1995 Midfield Road
 Wichita, KS 67209
 (316) 264-8008

REV.	DATE	DESCRIPTION	BY

CITY OF WICHITA
 WICHITA, KANSAS

CASA BELLA SECOND ADDITION PHASE 8 PAVING & SWS

4 CORNER GRADING PLAN

JOB NO.: 22T41001
 DATE: NOV 2023
 DESIGNED BY: .
 DRAWN BY: .

BAR IS ONE INCH ON ORIGINAL DRAWING
 IF NOT ONE INCH ON THIS SHEET, ADJUST SCALES ACCORDINGLY.

DRAWING NUMBER

SHEET NUMBER **32** OF **42**