



MATCH SHEET M2

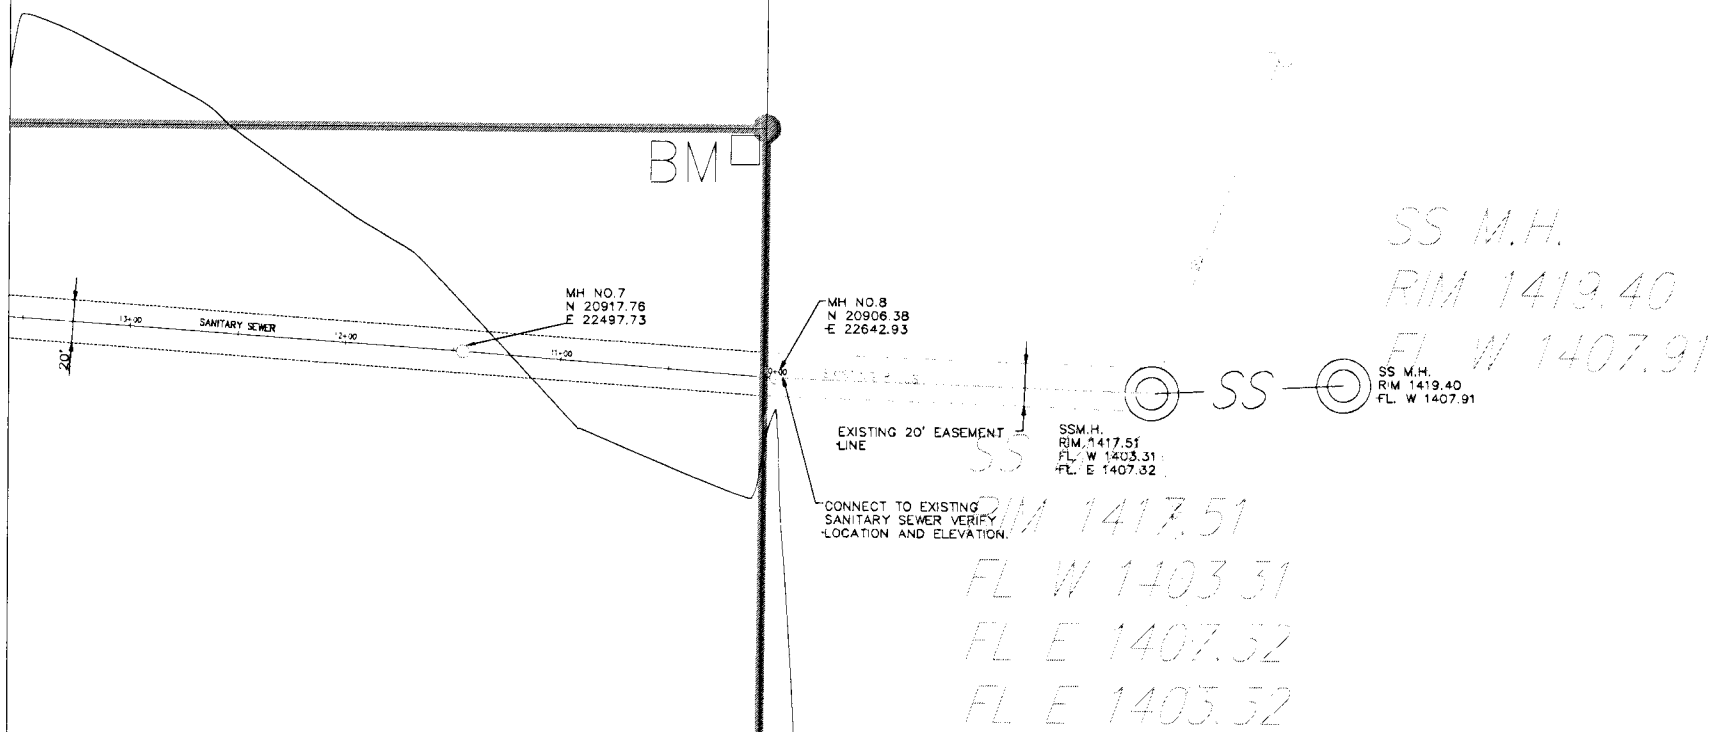

UTILITIES SITE PLAN
SCALE: 1" = 40'-0"

REVISION	DATE	BY

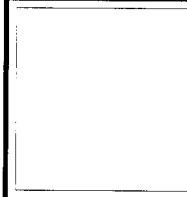

WILSON & COMPANY
Engineers & Architects
1700 East Fort - Salina, Kansas 67401
Tel 785-827-0433 Fax 785-827-5949

GODDARD FACILITY IMPROVEMENTS
#1 - New Elementary School
GODDARD PUBLIC SCHOOLS U.S.D. No. 265
201 S. MAIN, GODDARD, KANSAS

DESIGN	JLL
DRAWN	DFF
DATE	JUNE 2005
FILE NO.	X4-420-078

SHEET NO.
V3