



**A FLOOR PLAN**  
 0' 2' 4' 6' 1/4"=1'-0"

- 2" FOAM BUILD UP  
 (A) LEVEL 1  
 (B) LEVEL 2
- FOOTBALL LEGEND  
 (1) 1/2" THICK  
 (2) 1" THICK  
 (3) 2" THICK  
 (4) 2 1/2" THICK  
 (5) 3" THICK  
 (6) 3 1/2" THICK  
 (7) 4" THICK  
 (8) 1" THICK  
 (9) 1/2" THICK  
 (10) BASE WALL

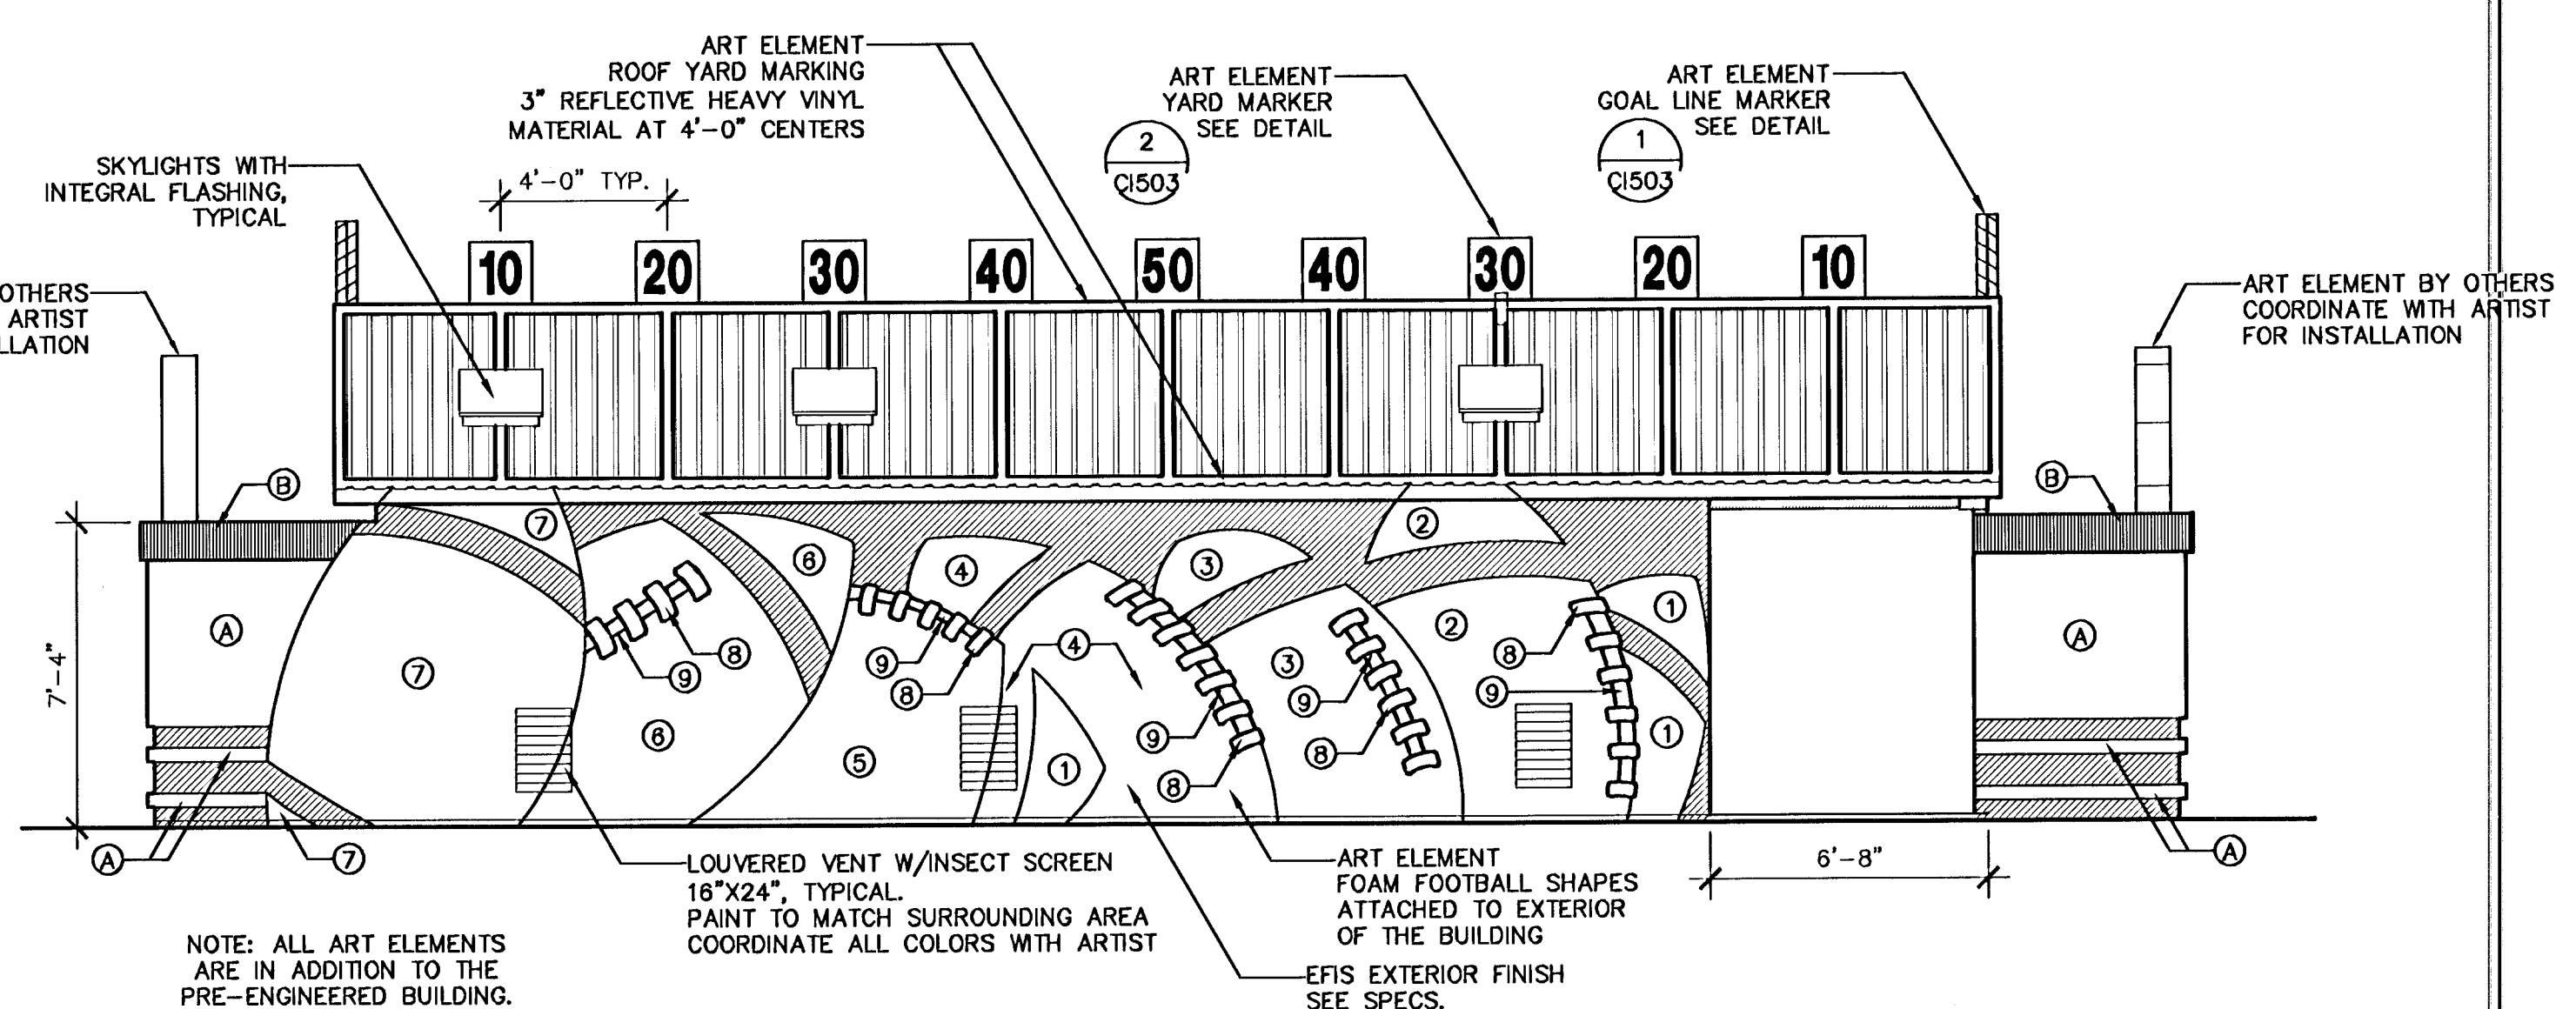


**C WEST ELEVATION**  
 0' 2' 4' 6' 1/4"=1'-0"


**PLAN VIEW**

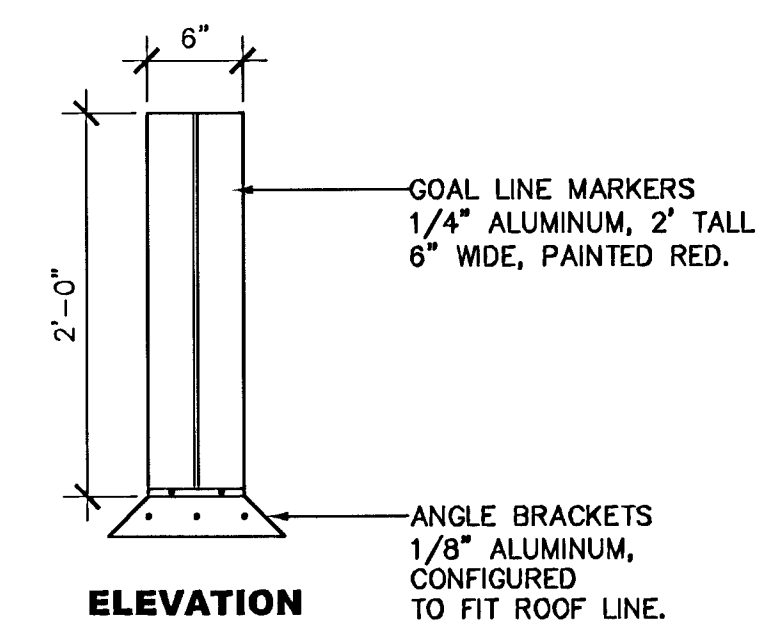


**1 GOAL LINE MARKER**  
 0' 6" 1' 1"=1'-0"

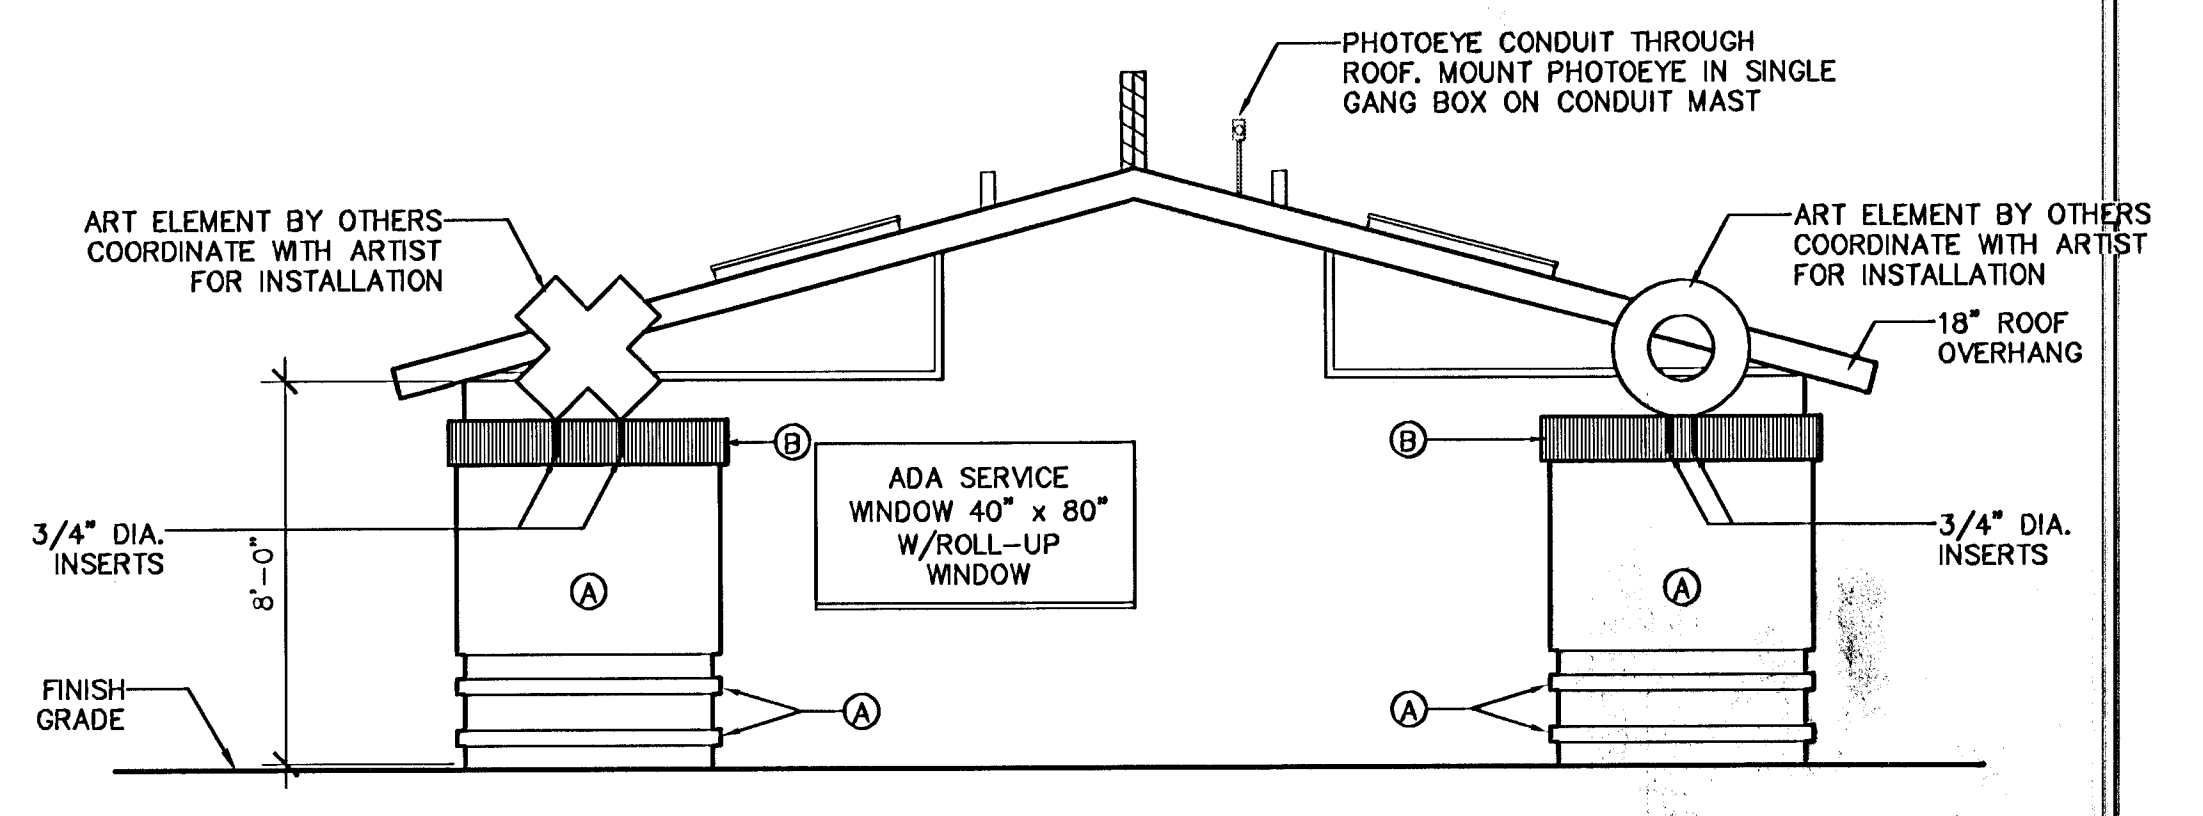

**D SOUTH ELEVATION**  
 0' 2' 4' 6' 1/4"=1'-0"

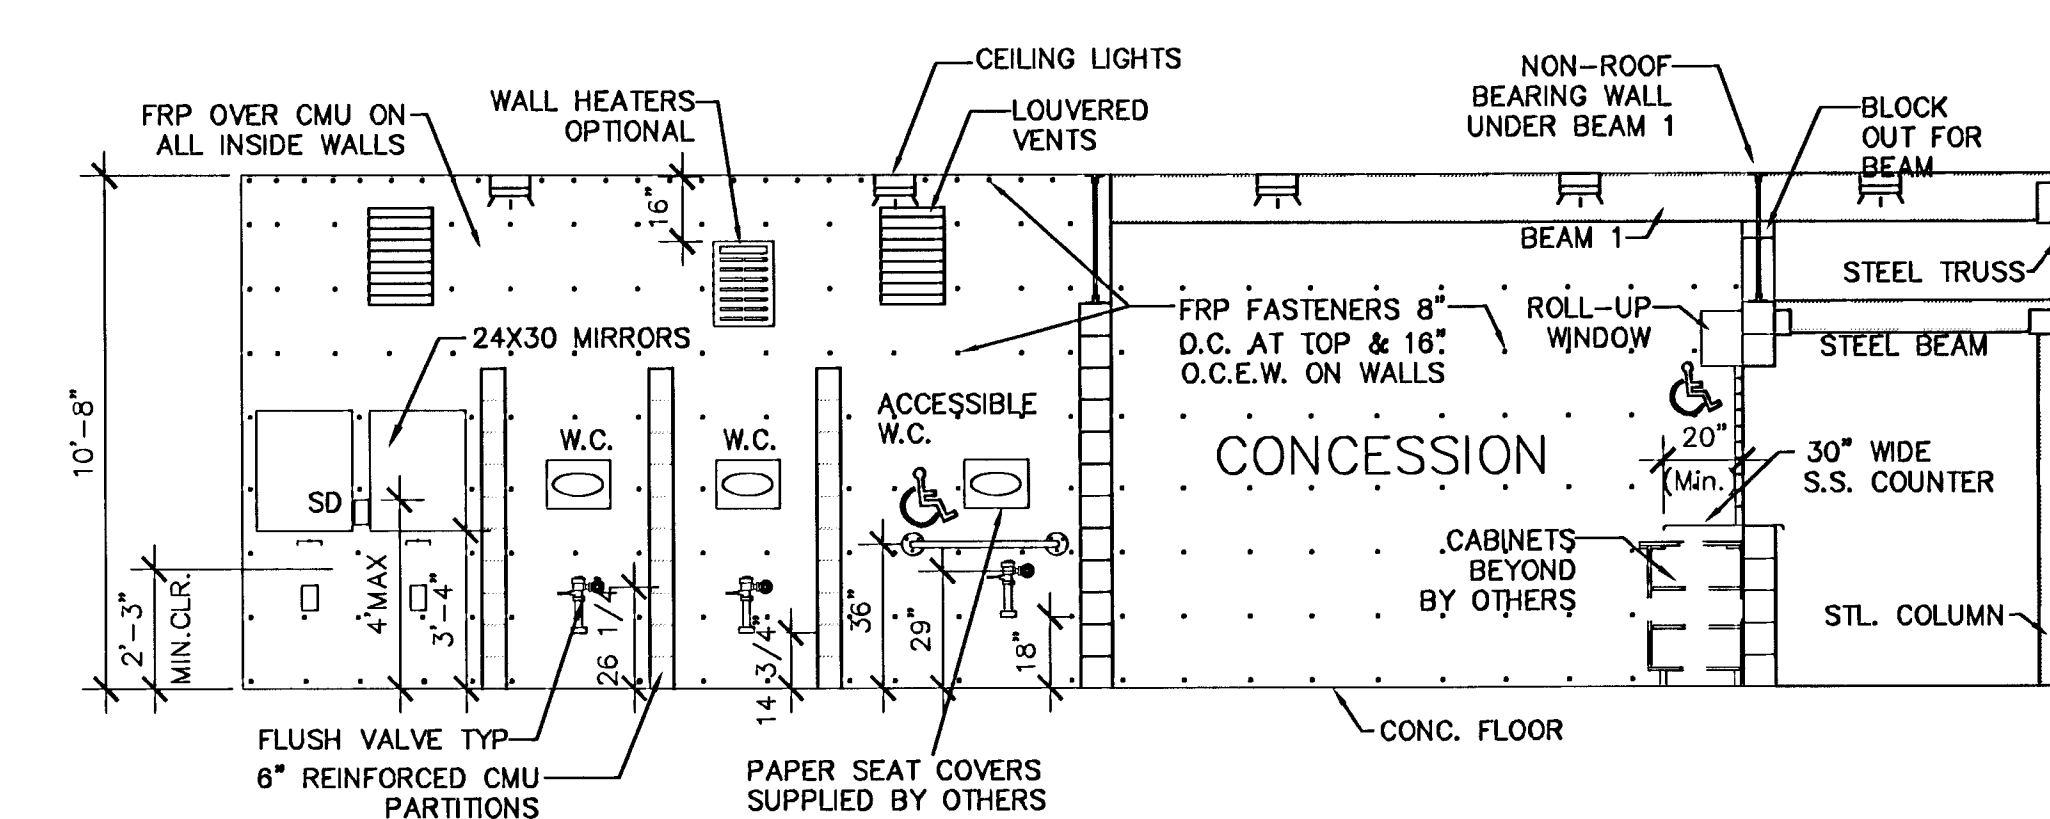

**B INTERIOR SECTION**  
 0' 2' 4' 6' 1/4"=1'-0"

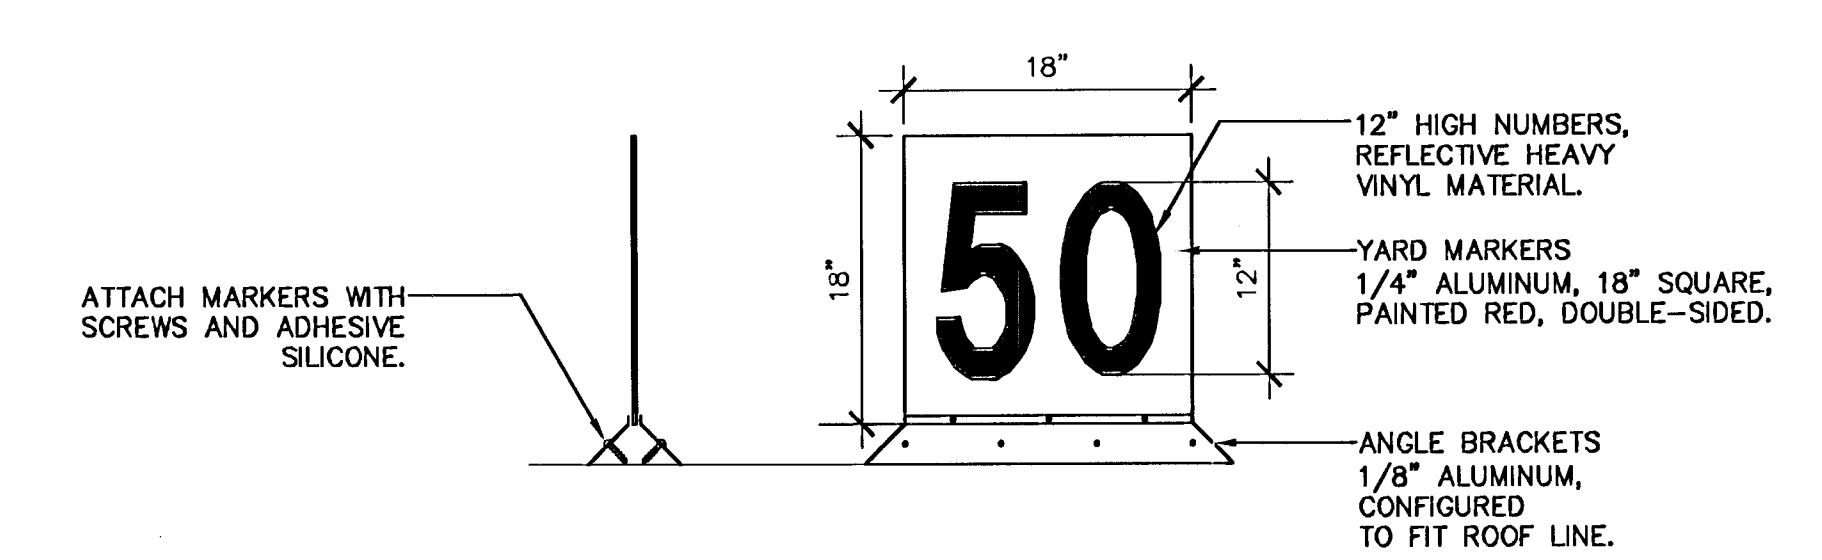

**2 YARD MARKER**  
 0' 6" 1' 1"=1'-0"

GENERAL NOTE:  
 1. THE ARTIST CONSULTANT WILL BE AVAILABLE TO BE ON SITE TO DIRECT PLACEMENT OF FOAM SHAPES AND OTHER ART ELEMENTS.

 GossenLivingston <small>Architecture          4200 S. W. 11th St.          Miami, FL 33155          Tel: 305-556-1234          Fax: 305-556-1234</small>	 <b>M.K.E.C.</b> <small>411 N. WEBB ROAD          WICHITA, KS. 67208          (316) - 884-9800</small>	<b>GROVE PARK IMPROVEMENTS</b> PROJECT NAME	
		<b>CONCESSION/RESTROOM BLDG DETAILS</b> SHEET TITLE	
DESIGN BY:	LES	DRAWN BY:	TDM
DATE:	OCTOBER 2001	JOB NO.:	1003.010
		SHEET OF:	6/63 / 50