
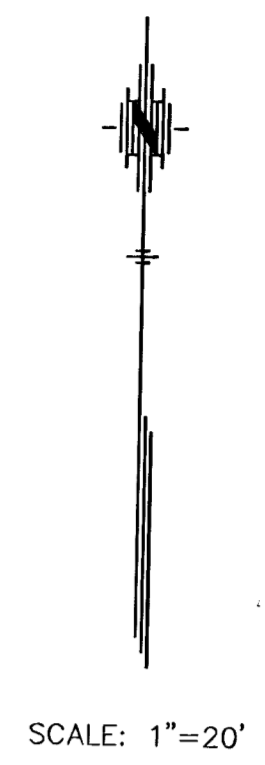


PAVEMENT SCHEDULE		
SYMBOL	TYPE/SHAPE	COLOR/FINISH
(A1)	Frest Concrete Paver 12" x 12" x 2-1/2" (Actual 11-15/16" x 11-15/16")	Quarry Red/Limestone Gray (See Plan) Tudor Finish
(A2)	Frest Concrete Paver/Vehicular 12" x 12" x 3" (Actual 11-15/16" x 11-15/16")	Quarry Red Tudor Finish
(B2)	Frest Concrete Paver 8" x 8" x 3" (Actual 7-13/16" x 7-13/16")	Quarry Red/Limestone Gray/Super Black (See Plan) Natural Finish
(C2)	Frest Concrete Paver 4" x 8" x 3" (Actual 3-7/8" x 7-13/16")	Quarry Red/Limestone Gray/Super Black (See Plan) Natural Finish
(D1)	Architectural Concrete Sidewalk 4" Depth	Light Sandblast Wichita Red - Scofield H61 #0
(D2)	Architectural Concrete Bands Bldg. Face & Pavement Edge	Light Sandblast Wichita Natural - Scofield H62 #4

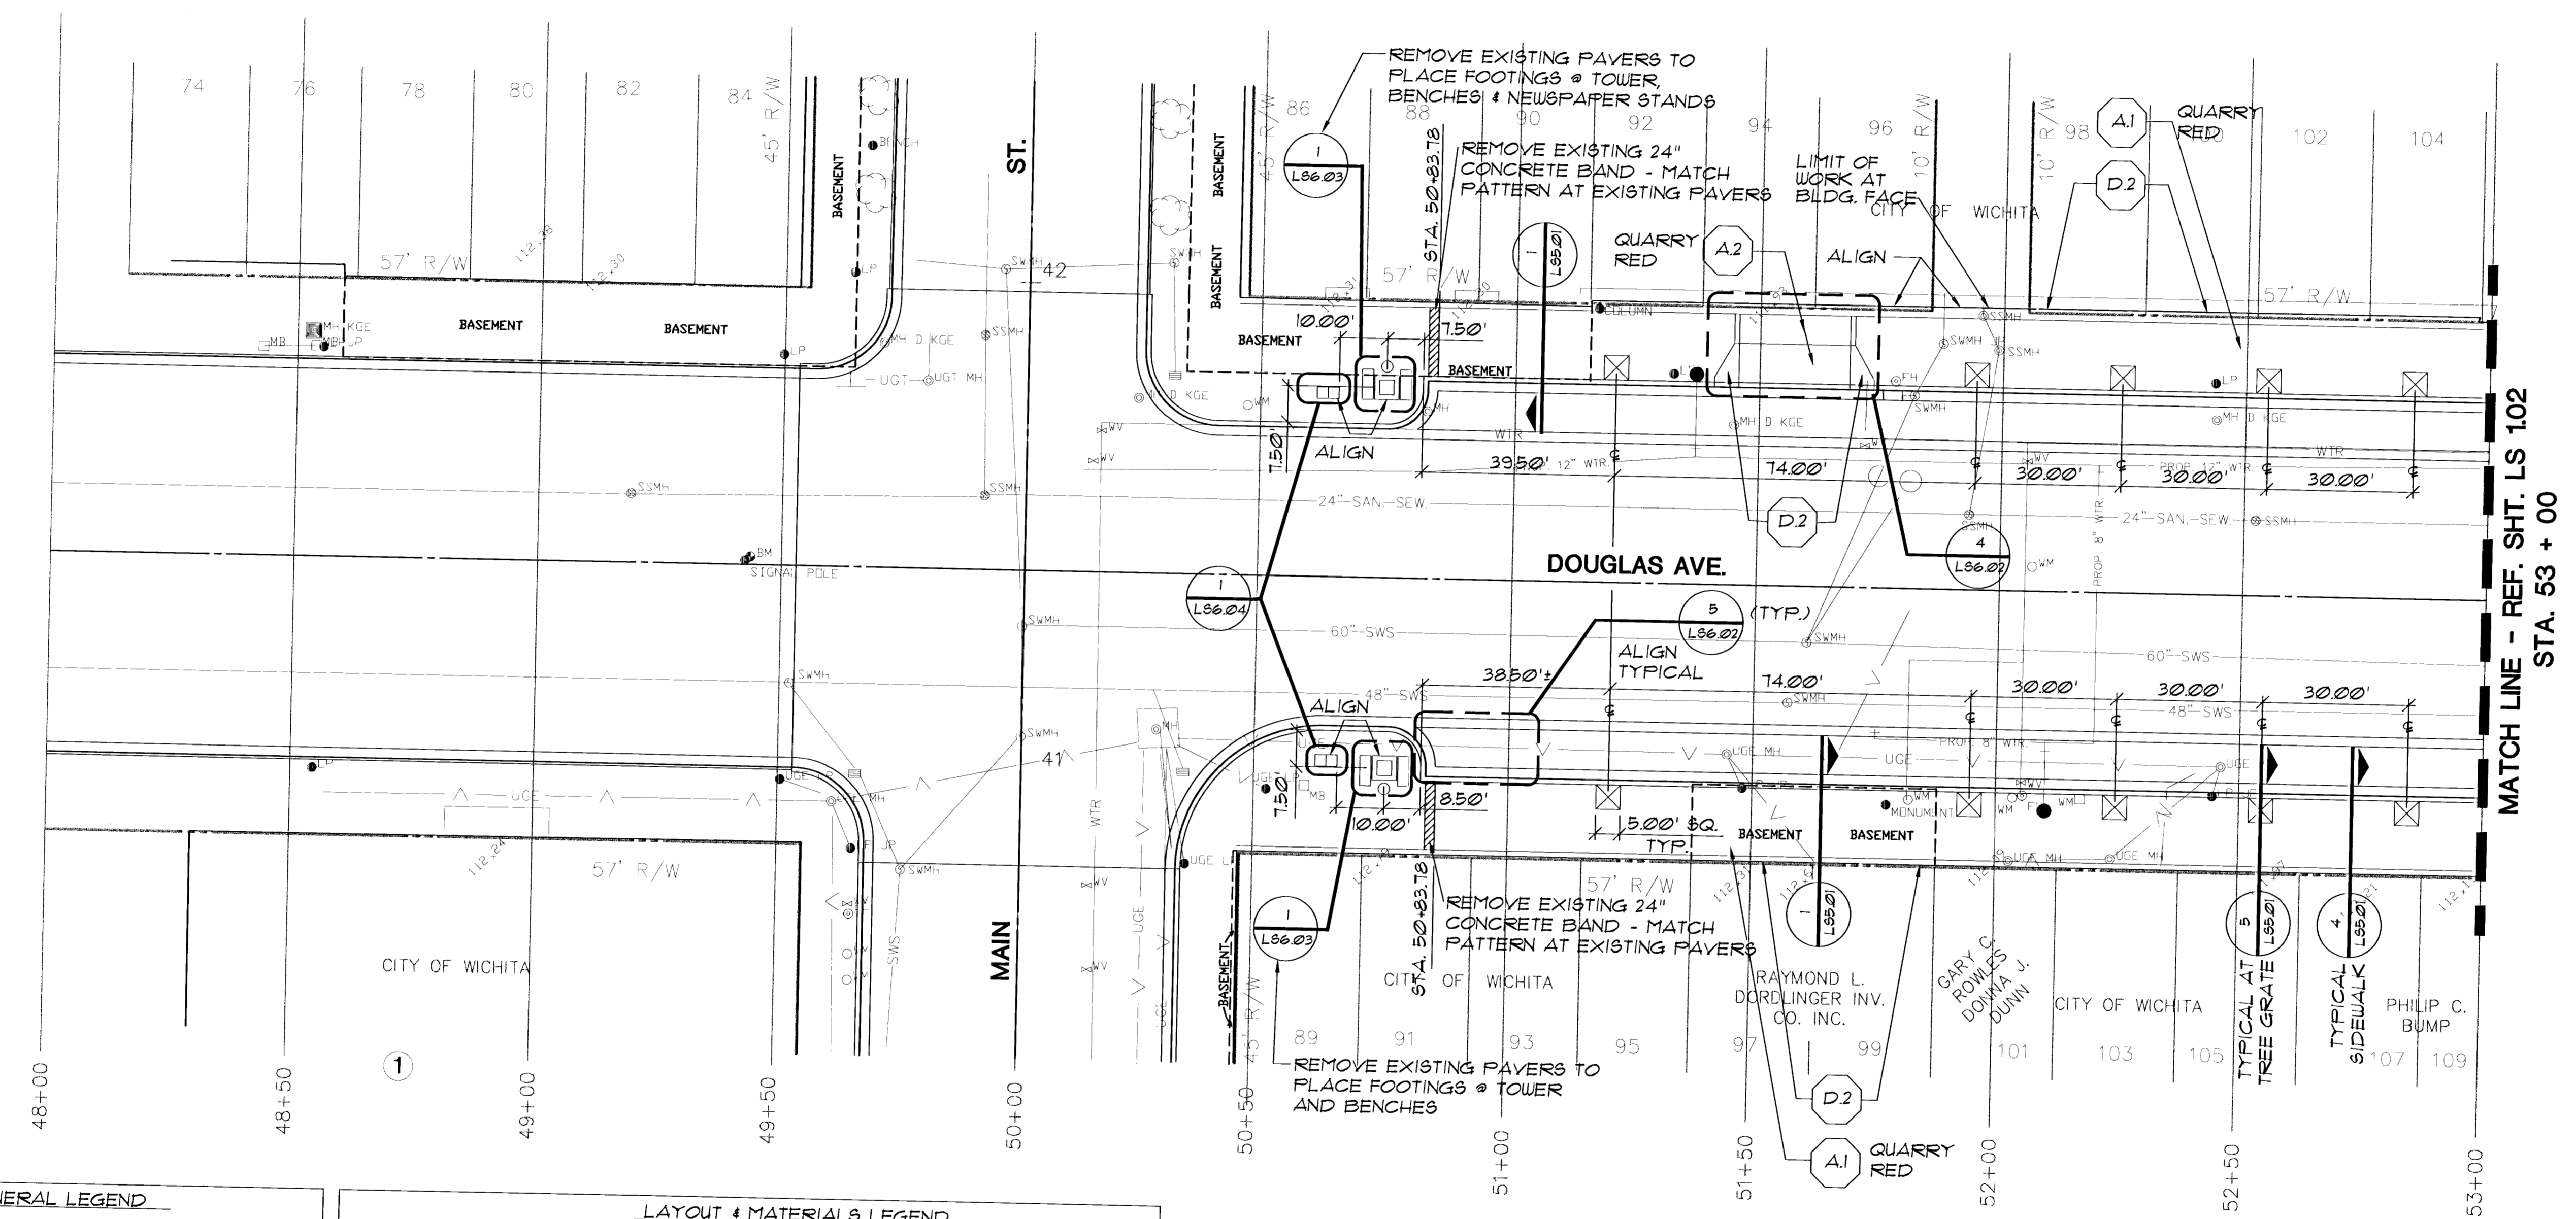

GENERAL LEGEND	
	PROPERTY LINE
	CONTRACT LIMIT LINE
	CENTER LINE
	EXISTING UTILITY LINES
	EDGE OF BASEMENT
	DETAIL REFERENCE
	DETAIL NO. / SHEET NO.
	EXISTING VAULTS

LAYOUT & MATERIALS LEGEND			
(A1)	PAVEMENT SYMBOL - REFER TO PAVT. SCHEDULE.		NEWSPAPER ENCLOSURE (REF. 1/L8604)
(A1)	VEHICULAR PAVT.		BENCH (REF. 1/L8605)
LP	EXST. LIGHT POLE TO REMAIN		TRASH (REF. 2/L8605)
	TREE GRATE		POINT OF BEGINNING (POB)
	TREE PLANTER	EJ	EXPANSION JOINT
		PA	PLANTING AREA
		N.I.C.	AREA NOT IN CONTRACT
			SECTION REFERENCE
			ELEVATION REFERENCE

LAYOUT & MATERIALS NOTES:

- CONTRACTOR IS RESPONSIBLE FOR LOCATING AND PROTECTING ALL EXISTING UTILITIES.
- ALL DIMENSIONS MUST BE VERIFIED ON THE JOB SITE AND THE CITY ENGINEER MUST BE NOTIFIED OF ANY DISCREPANCIES BEFORE PROCEEDING WITH WORK.
- ALL DIMENSIONS ARE TAKEN PERPENDICULAR TO WALL, CURB, P.O.B., CENTERLINE OR COLUMN LINE UNLESS OTHERWISE NOTED ON THE PLANS. DIMENSIONS FROM CURBS ARE FROM BACK OF CURB.
- REFERENCE CIVIL DRAWINGS FOR ALL CURB LAYOUT AND ELEVATIONS.
- REFERENCE DETAIL SHEETS (LM 6 SERIES) FOR DRIVE RAMP DETAILS IN SIDEWALK AREAS.

Revised 4/99

the swa group

Landscape Architecture
Site Planning
Urban Design

2211 N. Lamar, Suite 400
Dallas, TX 75202
214-954-0016

STREETSCAPES

PROJECT NAME
LAYOUT & MATERIALS
DOUGLAS AVE @ 45+00 TO 53+00

MID-KANSAS ENGINEERING CONSULTANTS, INC.
411 N. WEBB ROAD
WICHITA, KS. 67206
316-684-9600

DT
DESIGN BY.

PM, EM, LJ
DRAWN BY.

JM
CHECKED BY.

OCT '95
DATE

SWA MKC-251
JOB NO.

LS 101
SHEET/OT

6: VCVI13210:SWA13210-1A.DWG Tue May 11 15:52:49 1999