


PAVEMENT SCHEDULE		
SYMBOL	TYPE/SHAPE	COLOR/FINISH
(A1)	Frest Concrete Paver 12" x 12" x 2-1/2" (Actual 11-15/16" x 11-15/16")	Quarry Red/Limestone Gray (See Plan) Tudor Finish
(A2)	Frest Concrete Paver/Vehicular 12" x 12" x 3" (Actual 11-15/16" x 11-15/16")	Quarry Red Tudor Finish
(B2)	Frest Concrete Paver 8" x 8" x 3" (Actual 7-13/16" x 7-13/16")	Quarry Red/Limestone Gray/Supper Black (See Plan) Natural Finish
(C2)	Frest Concrete Paver 4" x 8" x 3" (Actual 3-7/8" x 7-13/16")	Quarry Red/Limestone Gray/Supper Black (See Plan) Natural Finish
(D1)	Architectural Concrete Sidewalk 4" Depth	Light Sandblast Wichita Red - Scofield H61 #10
(D2)	Architectural Concrete Bands Bldg. Face & Pavement Edge	Light Sandblast Wichita Natural - Scofield H62 #4

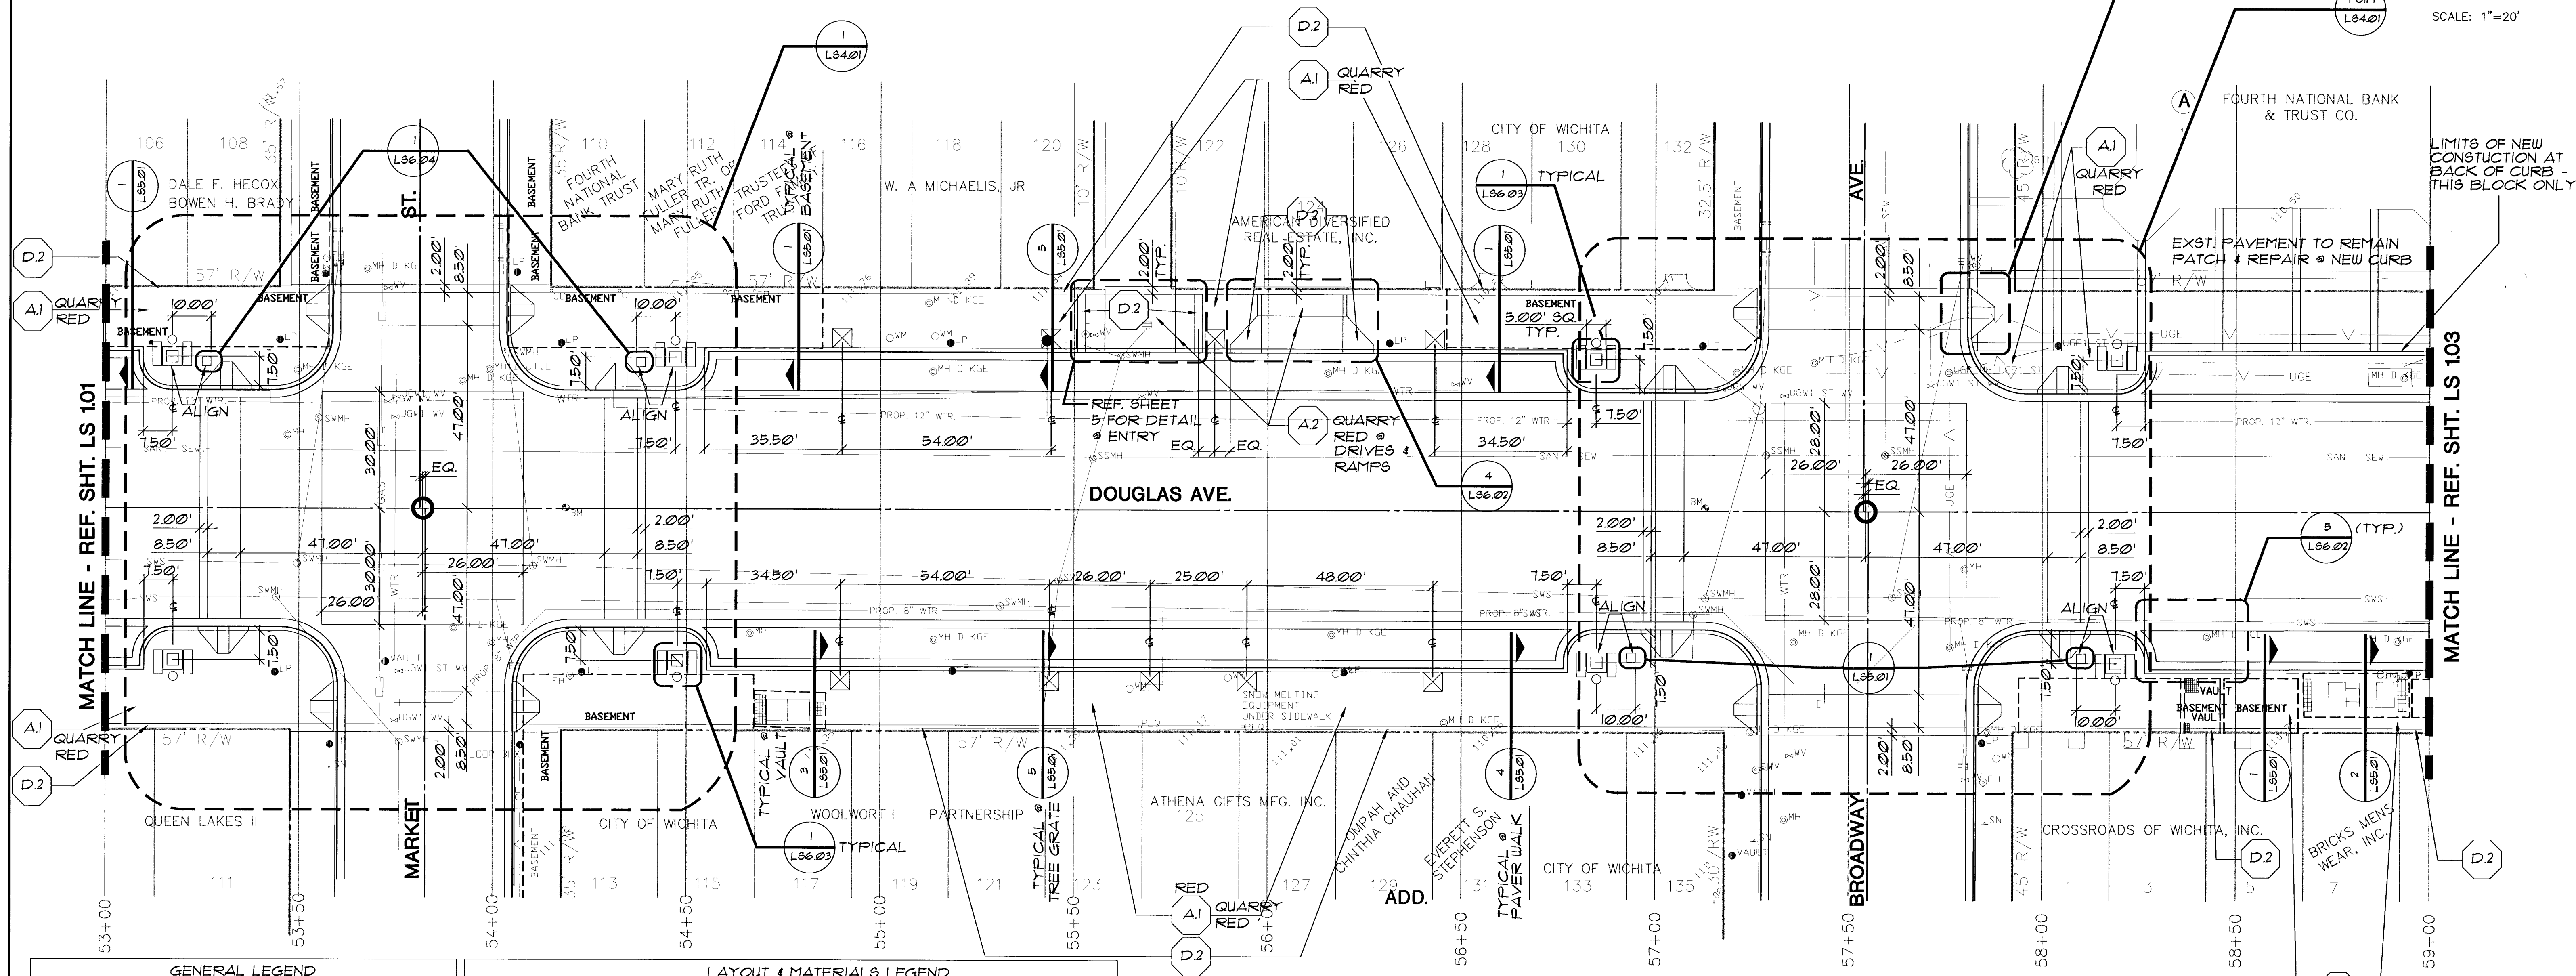

GENERAL LEGEND	
---	PROPERTY LINE
---	CONTRACT LIMIT LINE
---	CENTER LINE
---	WTR
---	UGT GAS
---	SWS
---	UGE - A
---	EDGE OF BASEMENT
DETAIL REFERENCE	
1	DETAIL NO.
L 100	SHEET NO.
EXISTING VAULTS	

LAYOUT & MATERIALS LEGEND	
(A1)	PAVEMENT SYMBOL - REFER TO PAVT. SCHEDULE.
(A1)	VEHICULAR PAVT.
LP	EXST. LIGHT POLE TO REMAIN
X	TREE GRATE
□	TREE PLANTER
□	NEWSPAPER ENCLOSURE (REF. 1/L86.04)
□	BENCH (REF. 1/L86.05)
○	TRASH (REF. 2/L86.05)
⊕	POINT OF BEGINNING (POB)
—	EXPANSION JOINT
PA	PLANTING AREA
N.C.	AREA NOT IN CONTRACT
ENLARGEMENT	
1	PLAN SHEET NO.
SECTION REFERENCE	
1	SECTION
L 100	SHEET NO.
ELEVATION REFERENCE	
1/L100	SHEET NO.
1	ELEVATION NO.

the swa group

Landscape Architecture 2211 N. Lamar, Suite 400
Site Planning Dallas, TX 75202
Urban Design 214-954-0016



STREETSCAPES
PROJECT NAME
LAYOUT & MATERIALS
DOUGLAS AVE @ 53+00 TO 59+00
SHEET TITLE

MID-KANSAS ENGINEERING
CONSULTANTS, INC.
4111 N. WEBB ROAD
WICHITA, KS 67206
316-684-9600

DT
DESIGN BY:
OCT '95
DATE

PM, EM, LJ
DRAWN BY:
SWA MKC-251
JOB NO.

JM
CHECKED BY:
LS 102
SHEET/OF

Revised 4/99

NOTE: REF. SHEET LS 101
FOR LAYOUT AND MATERIALS
NOTES.