
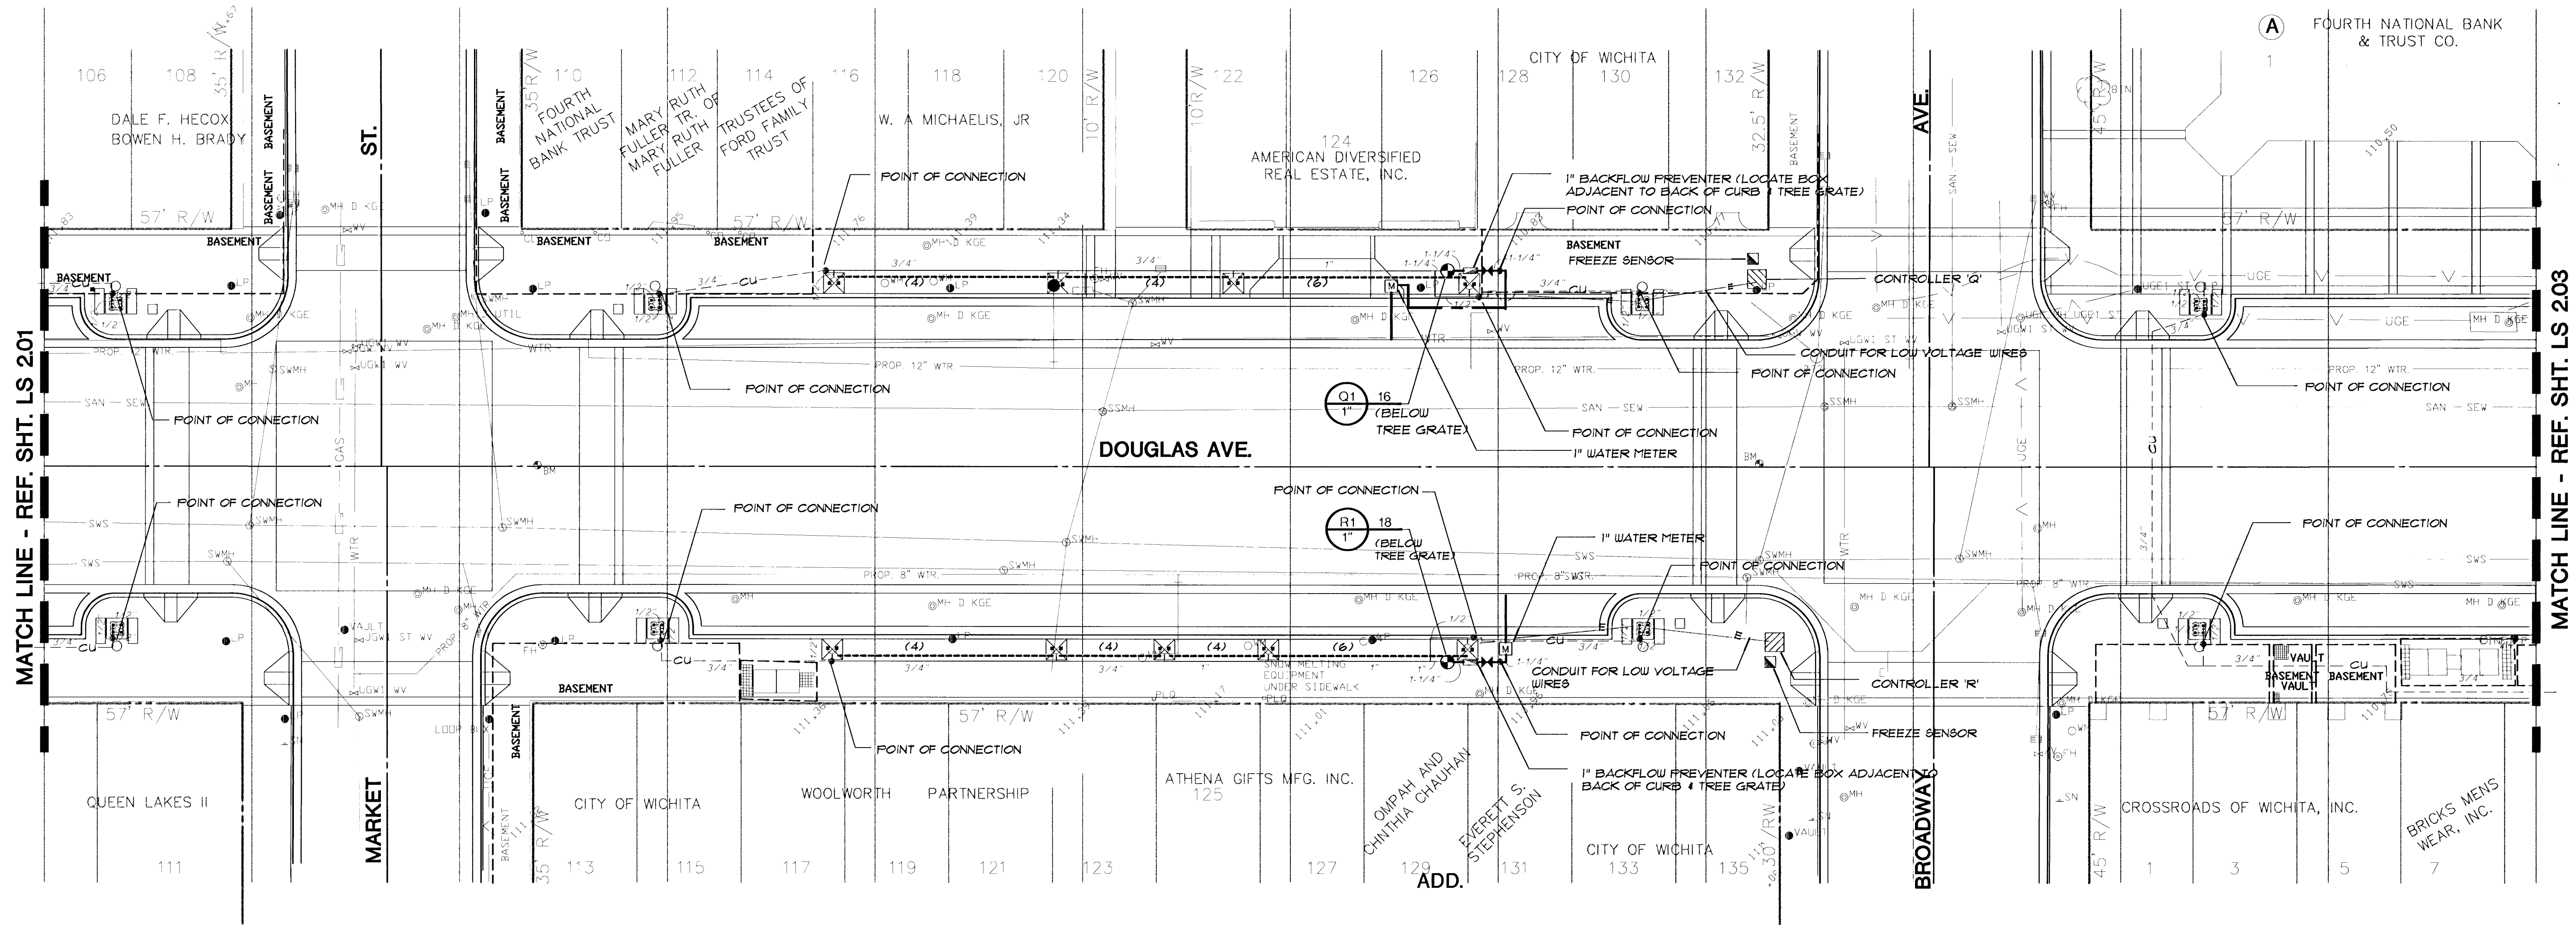


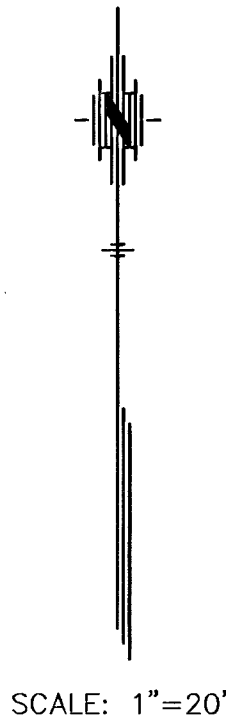

MATCH LINE - REF. SHT. LS 201

MATCH LINE - REF. SHT. LS 203

GENERAL LEGEND

- PROPERTY LINE
- CONTRACT LIMIT LINE
- CENTER LINE
- WTR
- UGT
- GAS
- EXISTING UTILITY LINES
- EDGE OF BASEMENT


DETAIL REFERENCE
1
L 100
DETAIL NO.
SHEET NO.

EXISTING VAULTS

Revised 4/99

the swa group

Landscape Architecture 2211 N. Lamar, Suite 400
Site Planning Dallas, TX 75202
Urban Design 214-954-0018

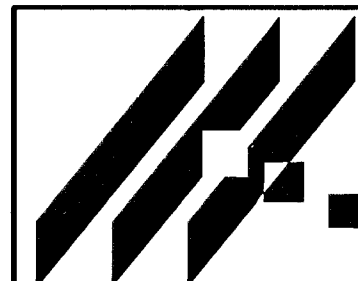

STREETSCAPES
PROJECT NAME
IRRIGATION PLAN
DOUGLAS AVE. 53+00 TO 59+00
SHEET TITLE

DT
DESIGN BY:
OCT '95
DATE
EG
DRAWN BY:
SWA MKC-251
JOB NO.
JM
CHECKED BY:
LS 202
SHEET/OF