




3 **DETAIL PLAN - TOPEKA ST. PAVEMENT**
1/4" = 1'-0"

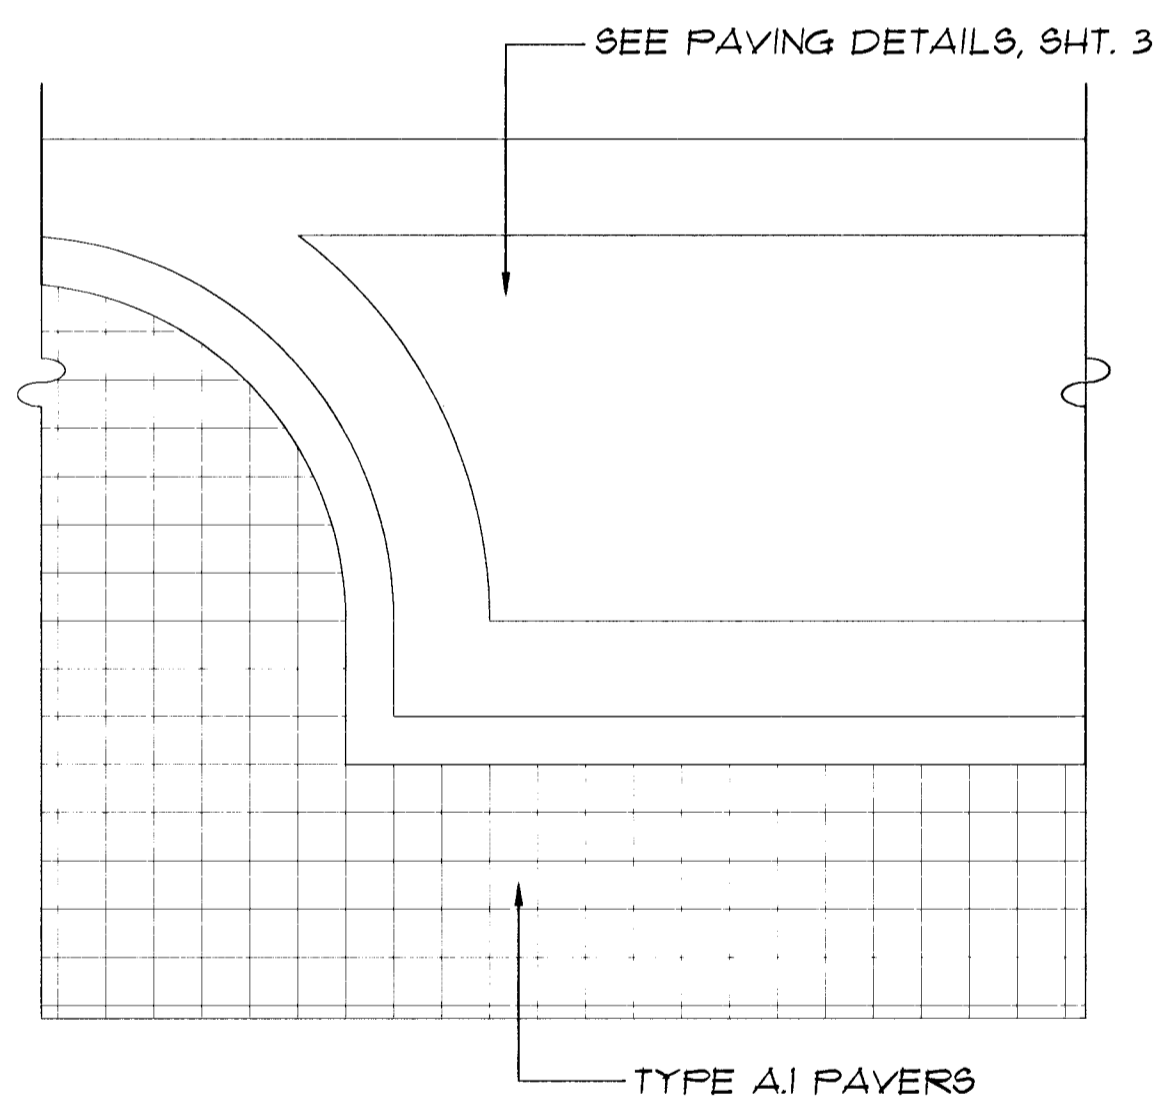



5 **PARALLEL PARKING - TYPE C.2 PAVEMENT**
1/4" = 1'-0"

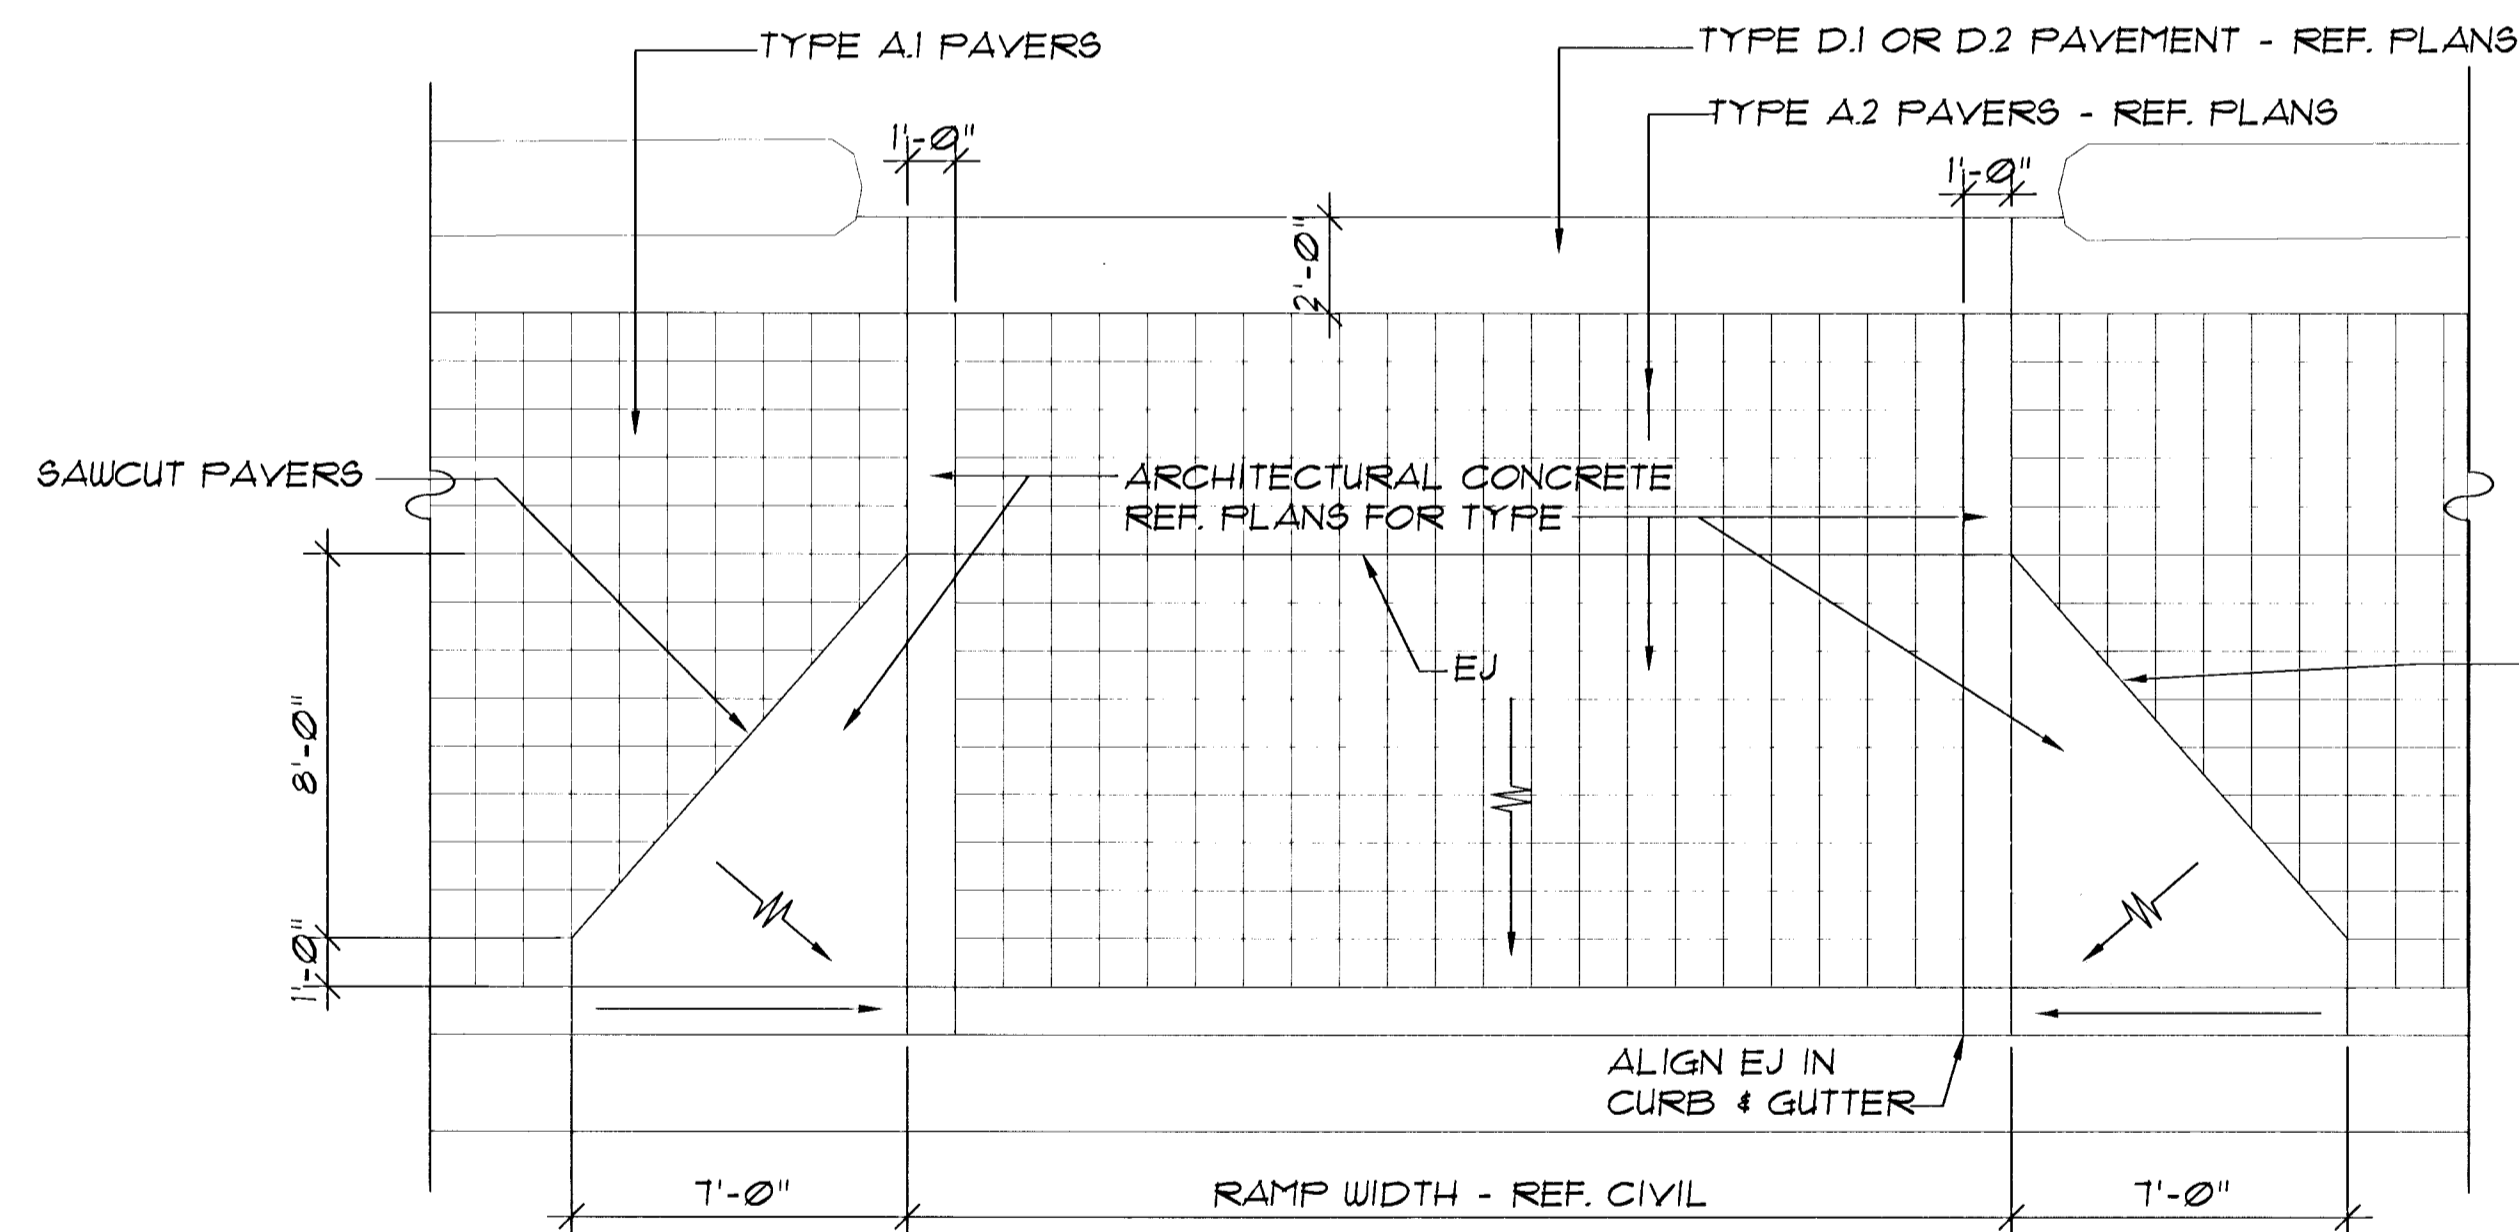

4 **DRIVE RAMP - TYPE A.2 PAVEMENT**
1/4" = 1'-0"

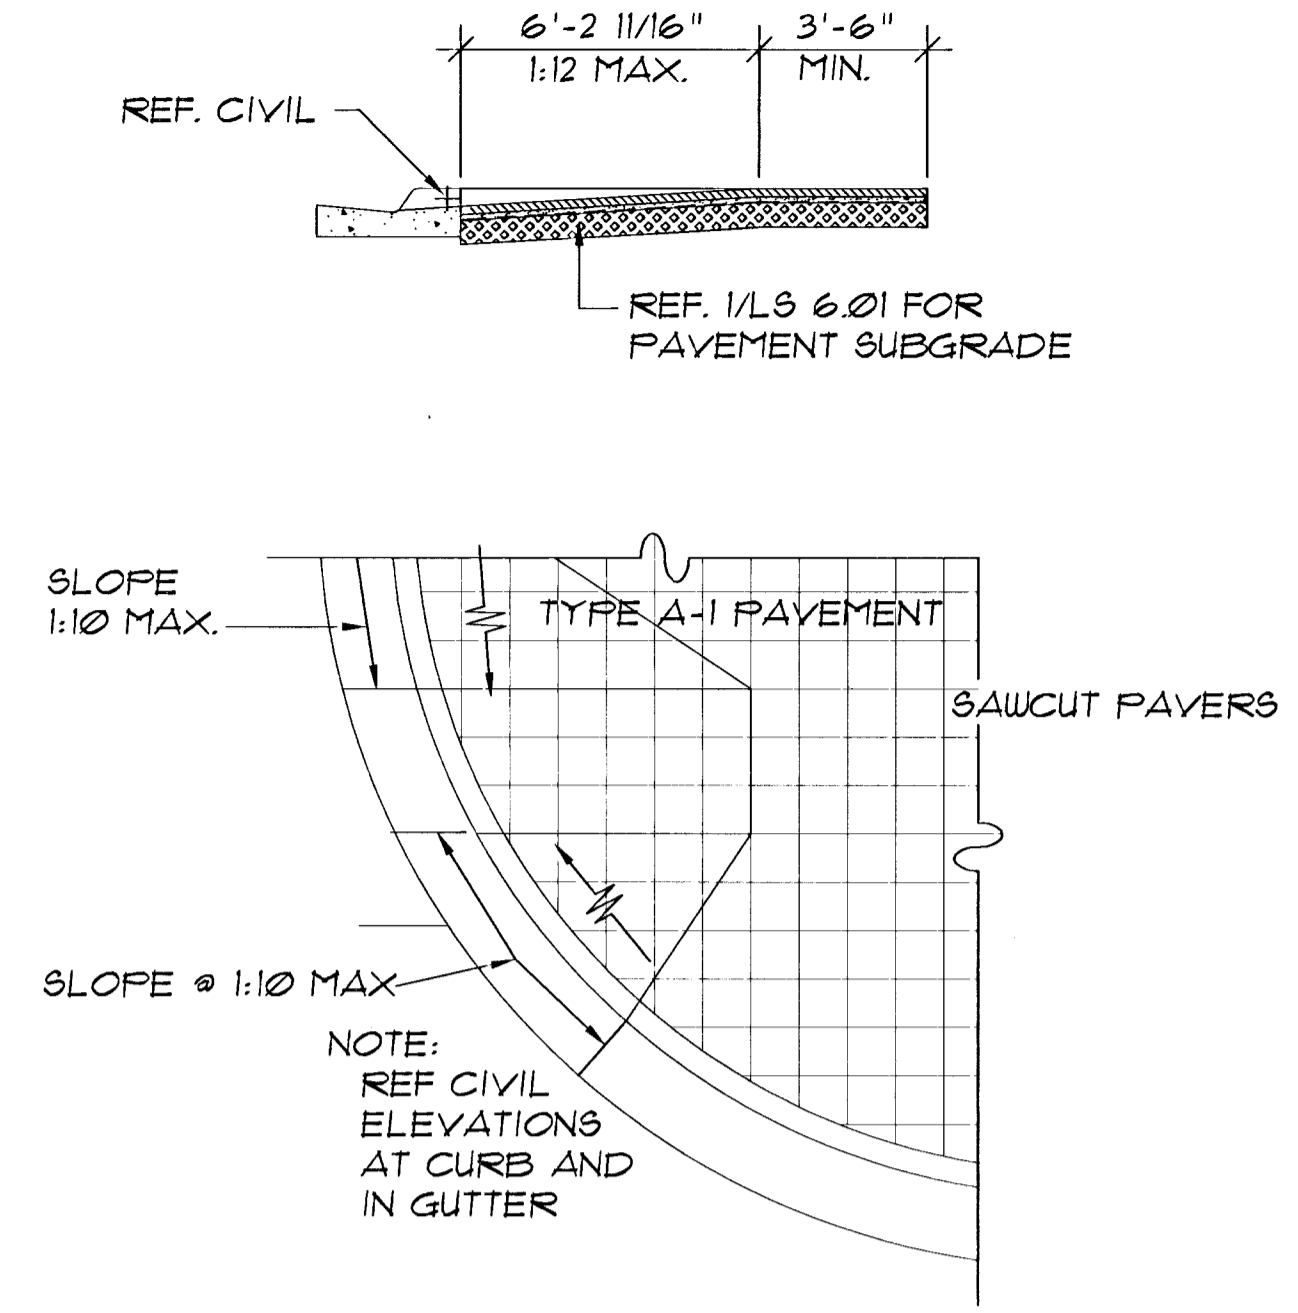

1 **STRAIGHT RAMP @ RADIUS - TYPE A.1 PVMNT.**
1/4" = 1'-0"

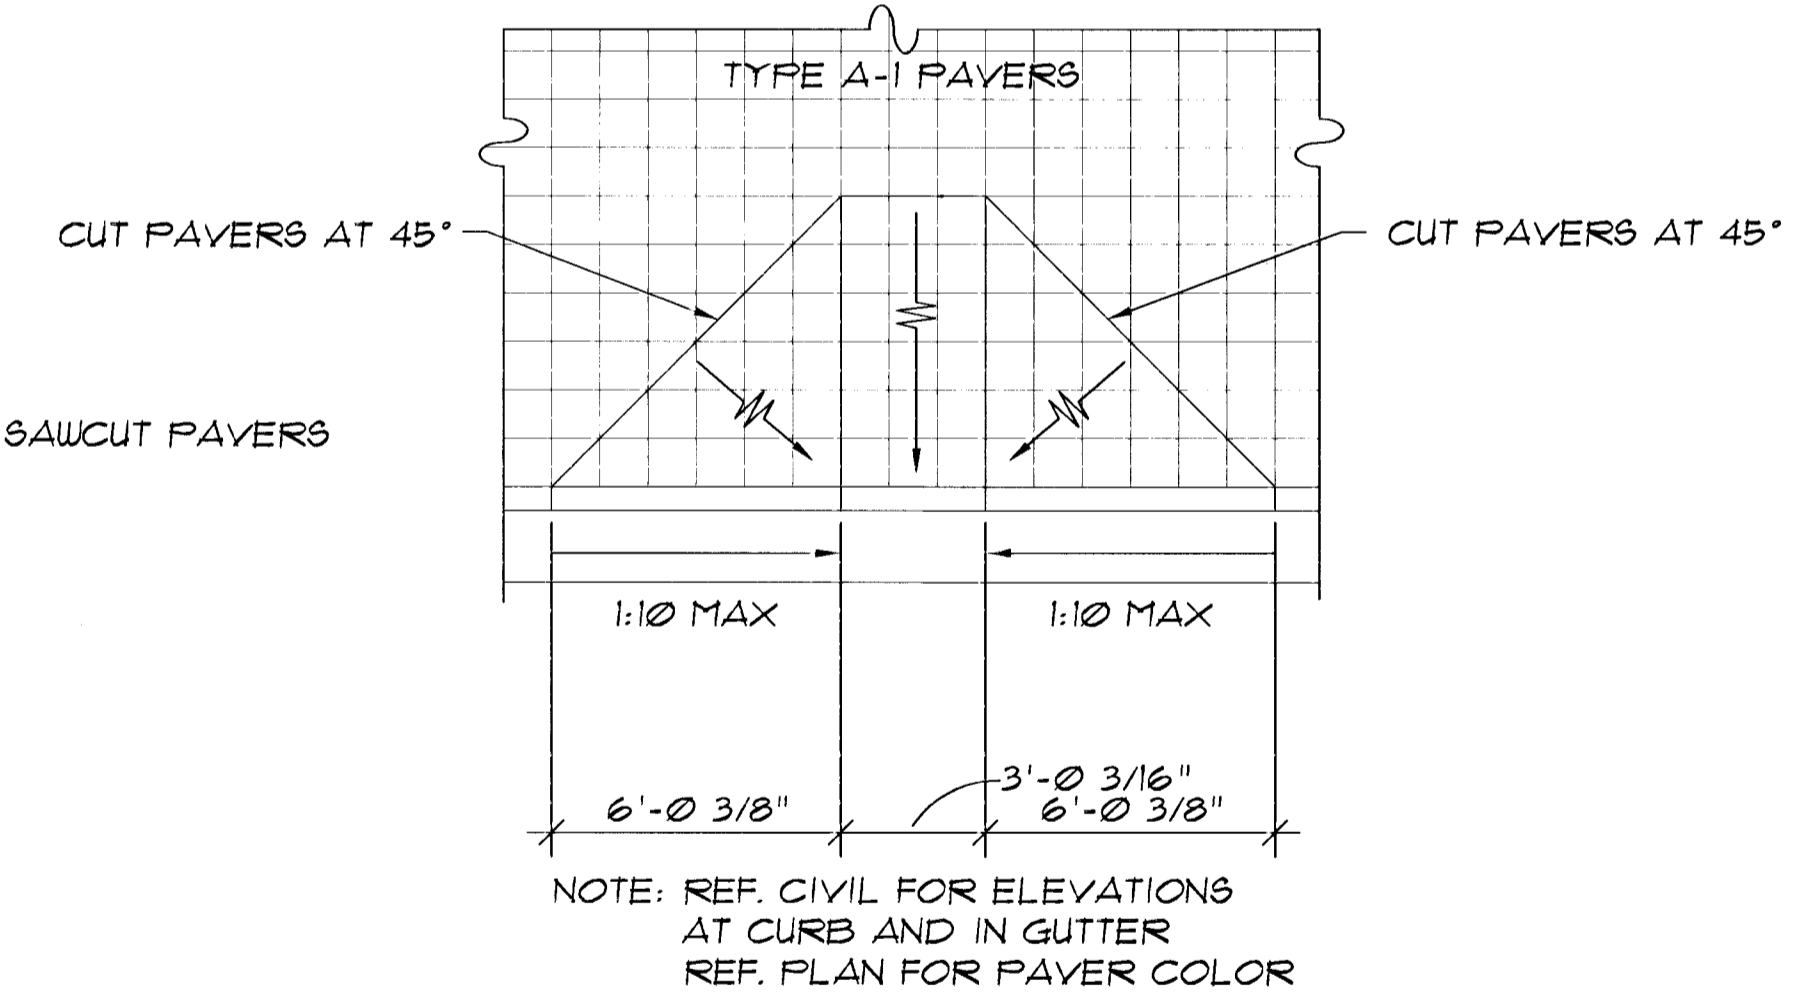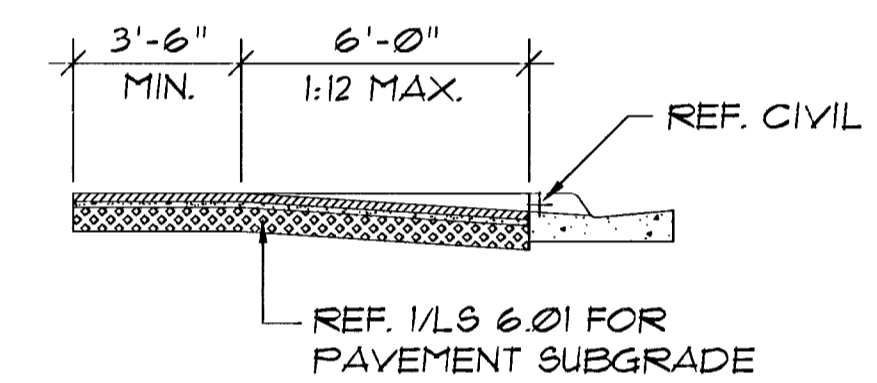


2 **STRAIGHT RAMP - TYPE A.1 PAVEMENT**
1/4" = 1'-0"

Revised 4/99

the swa group

Landscape Architecture 2211 N. Lamar, Suite 400
Site Planning Dallas, TX 75202
Urban Design 214-954-0016

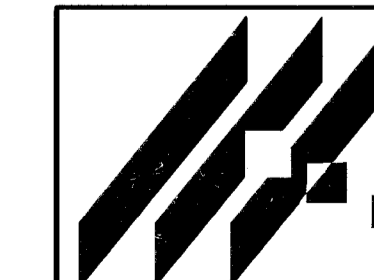

DOUGLAS STREETSCAPES
PROJECT NAME

PAVEMENT DETAILS
SHEET TITLE

MID-KANSAS ENGINEERING CONSULTANTS, INC.
411 N. WEBB ROAD
WICHITA, KS. 67204
316-684-9600

DT	PM, EM, LJ	JM
DESIGN BY:	CHECKED BY:	
OCT '95	SWA MKC-251	LS 6.02
DATE	JOB NO.	SHEET/LOT