



MARKET STREET

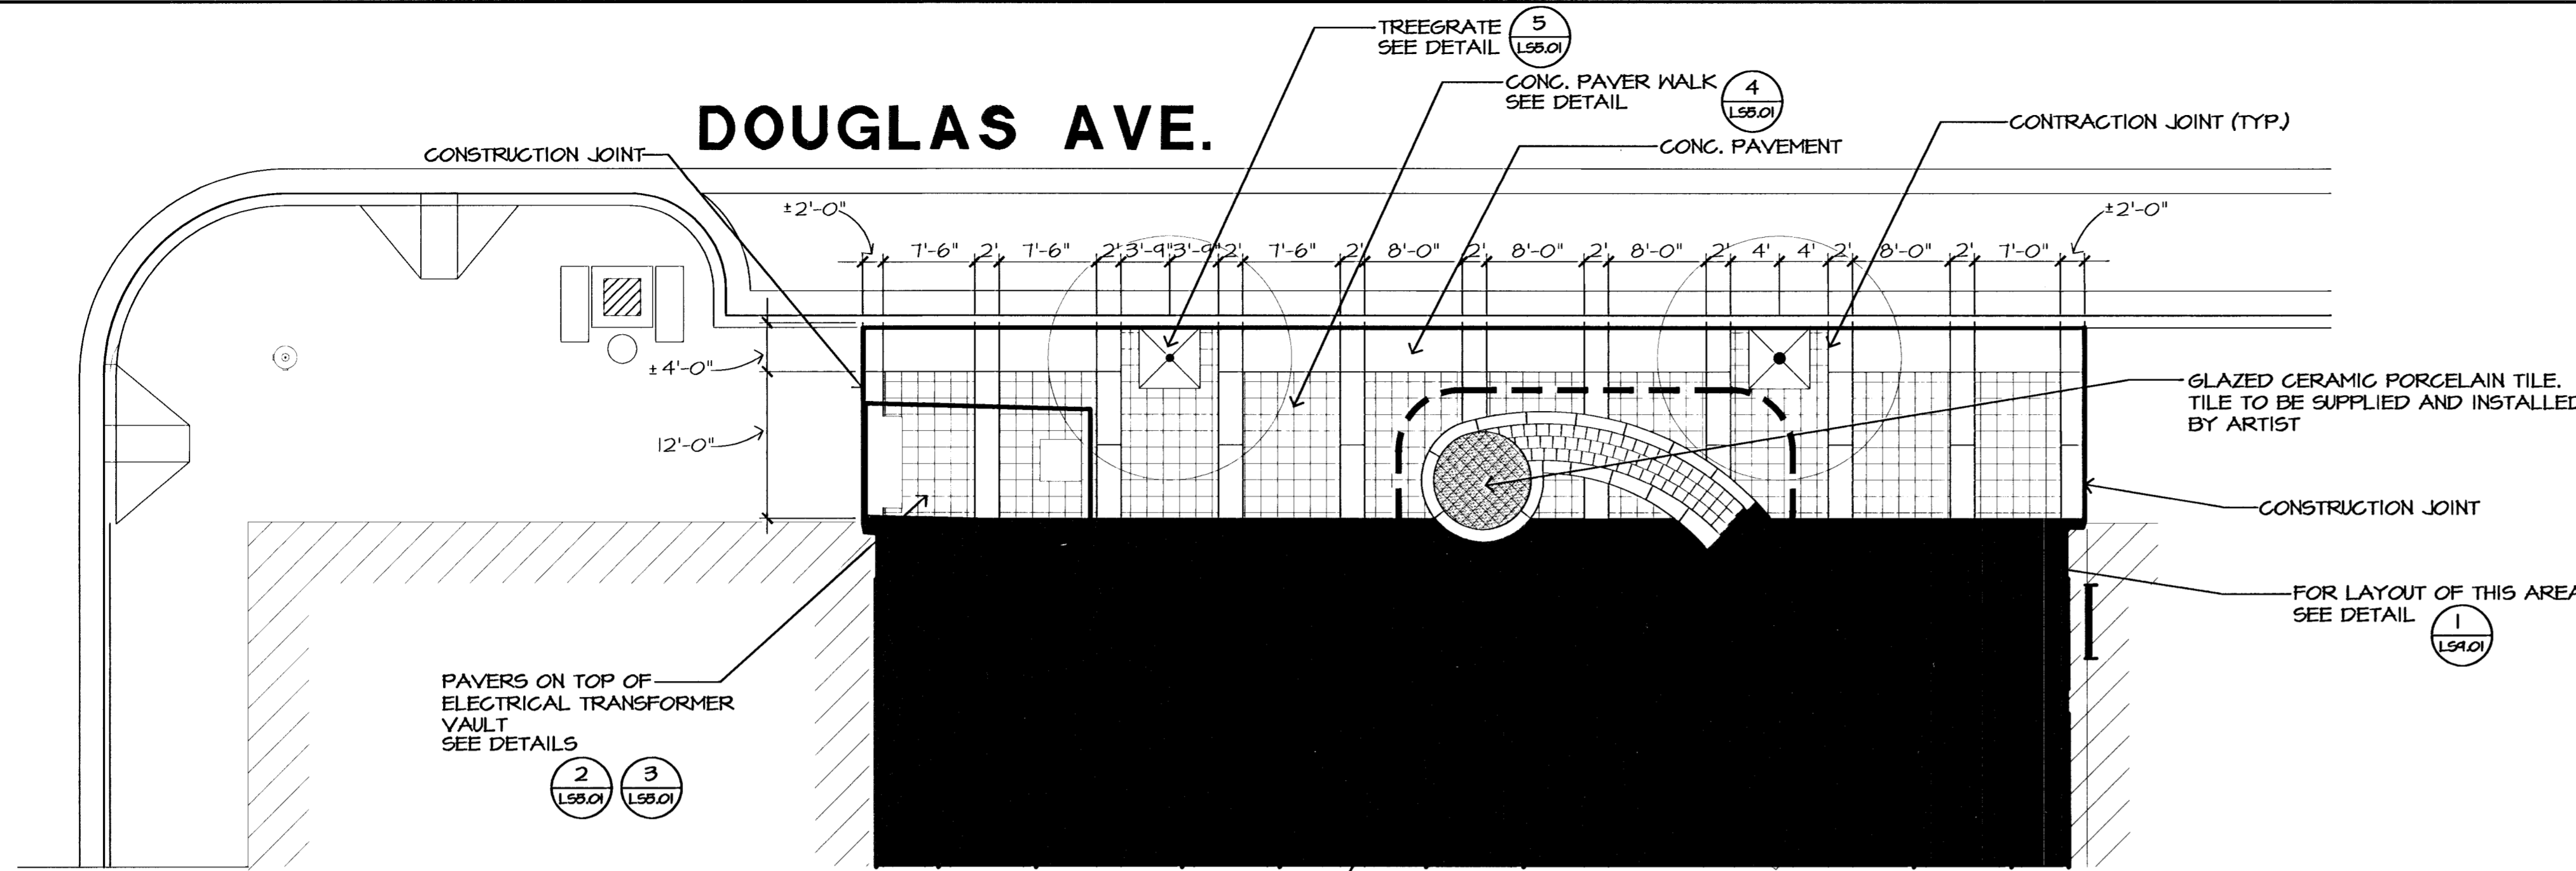


A PAVING PLAN • VESTPOCKET PARK
 L59.01 0' 5' 10' 1"=10'-0"

LEGEND

- CONG. PAVERS
- CONCRETE PAVEMENT WITH SAW CUT JOINTS FOR CRACK CONTROL AND ORNAMENTAL PATTERN.
- GLAZED CERAMIC PORCELAIN TILE TO BE SUPPLIED AND INSTALLED BY CONTRACTOR
- GLAZED CERAMIC PORCELAIN TILE TO BE SUPPLIED AND INSTALLED BY ARTIST. (JENNIE ST. JOHN - PHONE NUMBER (316) 684-8484)

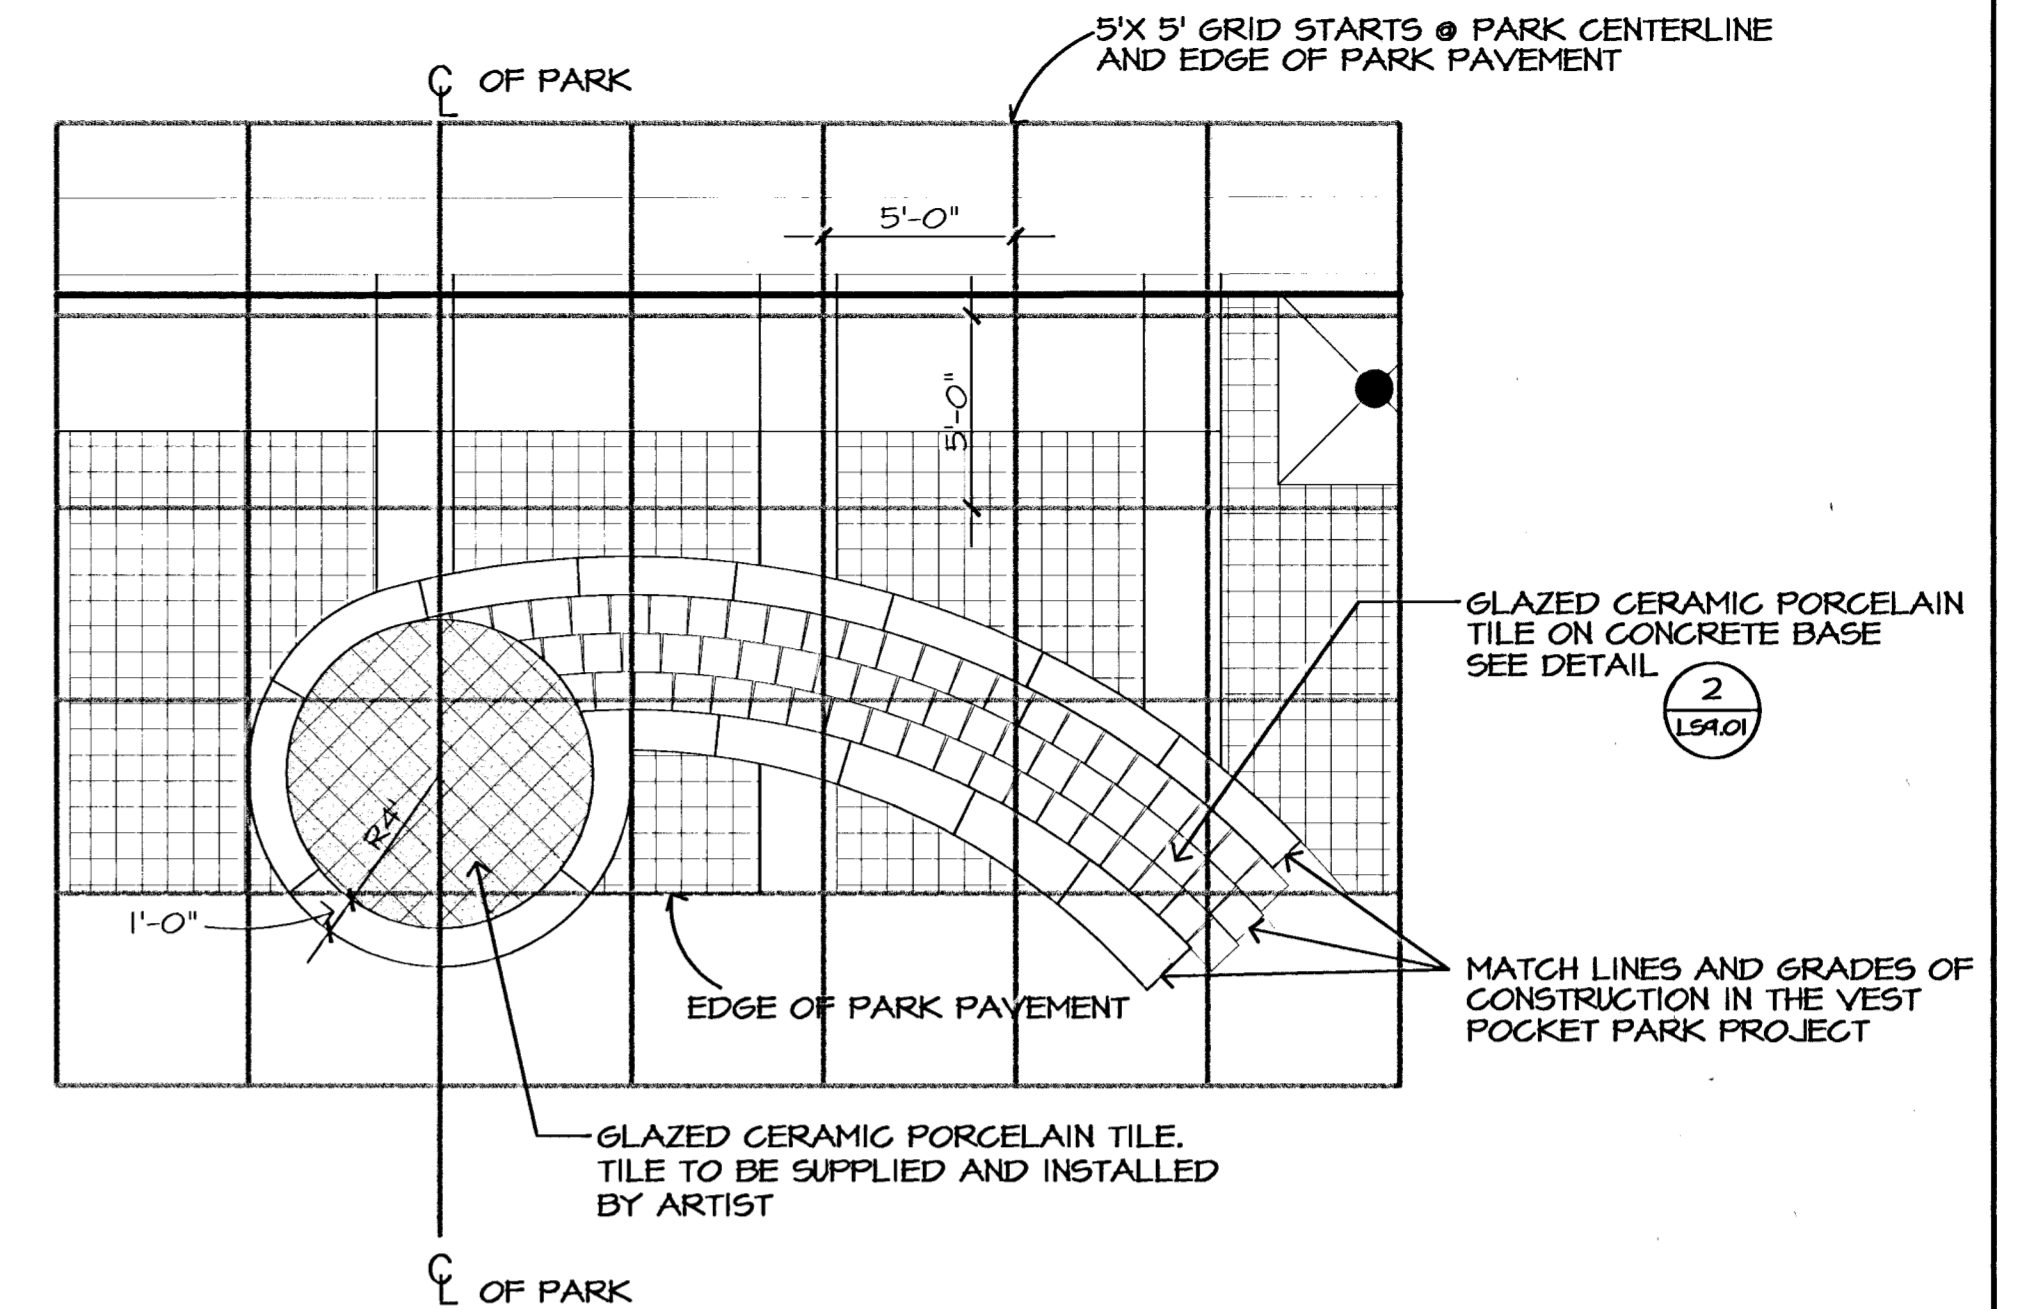

1 LAYOUT PLAN
 L59.01 0' 5' 1"=5'-0" N

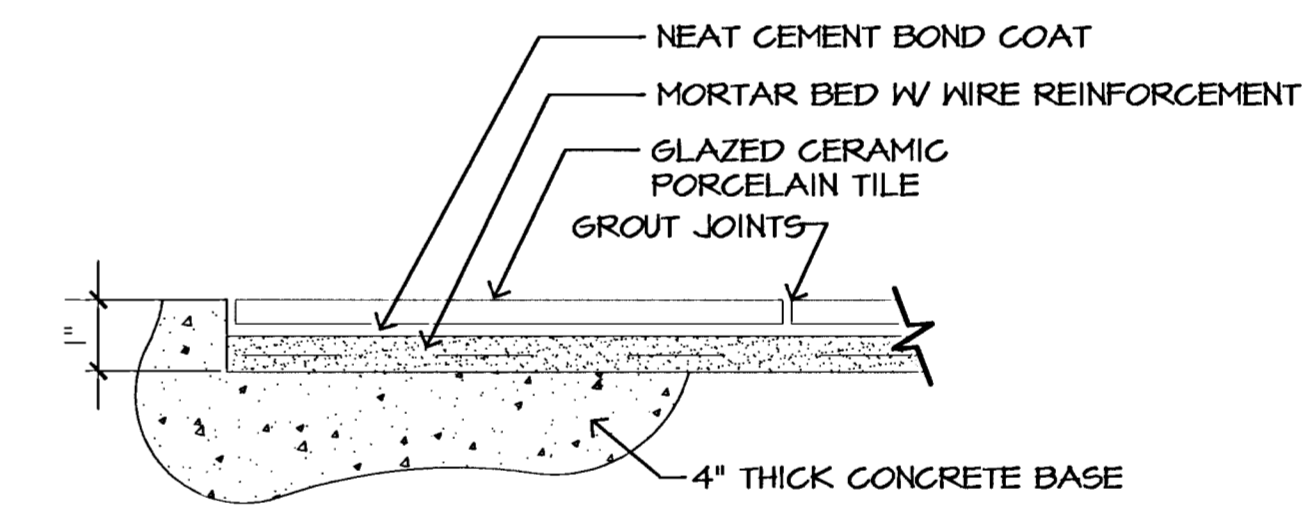

2 GLAZED CERAMIC PORCELAIN TILE ON 4" THICK CONC. BASE DETAIL
 L59.01 NOT TO SCALE

 GossenLivingston <small>Architecture 420 South Emporia Wichita, KS 67202 Tel (316) 265-5367 Fax (316) 265-5346</small>	 MID-KANSAS ENGINEERING CONSULTANTS, INC. <small>411 N. WEBB ROAD WICHITA, KS. 67206 316-684-9600</small>	STREETSCAPES <small>PROJECT NAME</small>		
		AREA IN FRONT OF VESTPOCKET PARK <small>SHEET TITLE</small>		
<small>DRW</small> DESIGN BY:		<small>SMH</small> DRAWN BY:		<small>TDM</small> CHECKED BY:
<small>FEB. 1998</small> DATE		<small>92010</small> JOB NO.		<small>LS 9.01</small> SHEET OF