

1 WALL SECTION
SCALE: 1/2" = 1'-0"

DOOR, FRAME + HARDWARE SCHEDULE

DOOR TAG	DOOR						FIRE LABEL	FRAME				HDW SET	REMARKS	
	PR.	* W	* H	MAT.	GL.	TYPE		MAT.	GL.	TYPE	THRESHOLD			JAMBS
101	1.5 PR	3-0	7-0	WD	T	G1	HM	-	21	1/A6.1	2&3/A6.1	4&5/A6.1	5	3
102	PR	2-8	7-0	WD	T	G1	HM	-	20	1/A6.1	3/A6.1	4&5/A6.1	9	2
103	PR	2-8	7-0	WD	T	G1	HM	-	20	1/A6.1	3/A6.1	4&5/A6.1	9	2
104	PR	3-6	8-4	HM	-	F	HM	-	14	14/A6.1	15/A6.1	16/A6.1	11	1
105	-	3-1	8-10	WD	T	G1	HM	-	3	1&3/A6.2	2&4/A6.2	4/A6.2	12	-
-	-	-	-	-	-	-	-	-	-	-	-	-	-	-
-	-	-	-	-	-	-	-	-	-	-	-	-	-	-
-	-	-	-	-	-	-	-	-	-	-	-	-	-	-
-	-	-	-	-	-	-	-	-	-	-	-	-	-	-

* VERIFY ACTUAL FRAME OPENING DIMENSIONS W/ H.M. FRAME SHOP DRAWINGS.
WOOD DOORS 2" THICK
H.M. DOORS 1 3/4" THICK


DOOR & FRAME MATERIAL	GLAZING MATERIAL	REMARKS
HM HOLLOW METAL	IN INSULATED	1. REMOVABLE CENTER MULLION
WD WOOD	O OBSOURE	2. FIXED, WOOD DIVIDED LITE TRANSOM
	SG SAFETY GLASS	3. REUSE EXISTING WOOD DIVIDED LITE TRANSOM PANELS (3)
	T TEMPERED	4. -

SYMBOLS

- 008 DOOR DESIGNATION
- M REFURBISH EXISTING WINDOW
- S PROVIDE NEW WINDOW
- NEW

PLAN NOTES

1. TOOTH IN BRICK IN REMAINING OPENING. PROVIDE PRECAST CONC. SILL TO MATCH ADJACENT WINDOW OPENINGS.
2. NEW GYP. BD. CONTINUOUS OVER COLUMNS.
3. REPLACE PORTION OF EXISTING GYP. BD. PARTITION AS REMOVED FOR ACCESSING NEW WORK.
4. NOT USED.
5. REPLACE EXISTING SUSPENDED ACOUSTICAL CEILING SYSTEM AS REQUIRED.
6. RELOCATE EXISTING METAL FLUE.
7. REPLACE/TUCKPOINT BRICK AS REQUIRED BY WALL REMOVAL.
8. RECONSTRUCT TERRACE WALL OUT OF SALVAGED BRICK.
9. PROVIDE NEW STEEL LINTEL @ NEW OPENING, REFER STRUCT.
10. PATCH FLOOR AS REQ'D.
11. SAW CUT OR TOOLED CONTROL JOINTS EA. WAY @ 4'-0" O.C. MAX. IN NEW CONC. TOPPING.
12. PATCH SURFACES ASSOCIATED W/ REMOVAL OF SUSPENDED PLASTER CEILING.
13. TOOTH IN MATCHING BRICK @ REMAINING BEARING POCKETS.
14. NOT USED.
15. MARBLE @ STAIR AREA TO REMAIN, EXCEPT AS NOTED.
16. MODIFY MARBLE SURFACING AS REQ'D. @ NEW WINDOW.

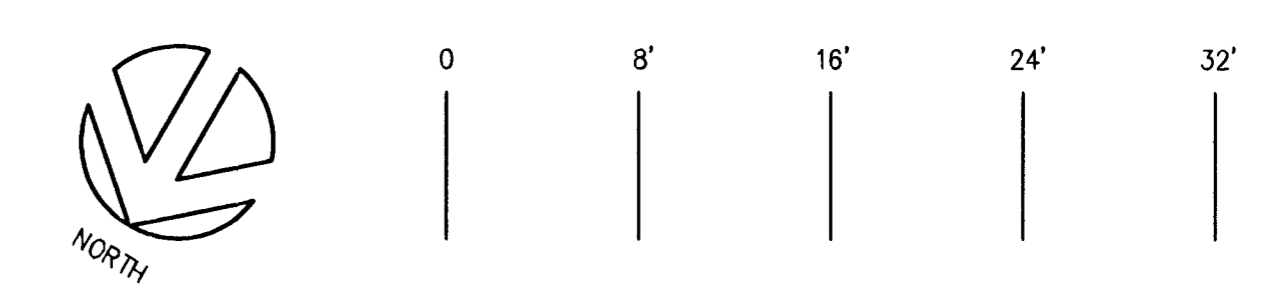

FIRST FLOOR RENOVATION PLAN
SCALE: 1" = 8'-0"

PROJECT NO. 2632.10
 SHEET NO. A2-1
 STATE KANSAS
 PROJECT NO. 1007502-02
 YEAR 2004
 SHEET NO. 15
 KANSAS REG. NO. TE-0075-02
 7
SAMUEL FREY
 LICENSED ARCHITECT
 1935
 SCHAEFER JOHNSON COX FREY & ASSOCIATES PA
 ARCHITECTURE ENGINEERING PLANNING & INTERIOR DESIGN
 807 NORTH BRADWAY WICHITA, KANSAS 67202-2917
 WICHITA, KANSAS
 FAX (316) 864-8836
 (316) 864-0171
KANSAS AVIATION MUSEUM
 3350 S. GEORGE WASHINGTON BOULEVARD
 WICHITA, KANSAS
 REVISION DATE
 PROJECT NO. 2632.10
 DATE APRIL 2004
A2-1
©2004 SCHAEFER JOHNSON COX FREY & ASSOCIATES PA