



A REAR (SOUTH) TERRACE PLAN
SCALE: 1/4" = 1'-0"

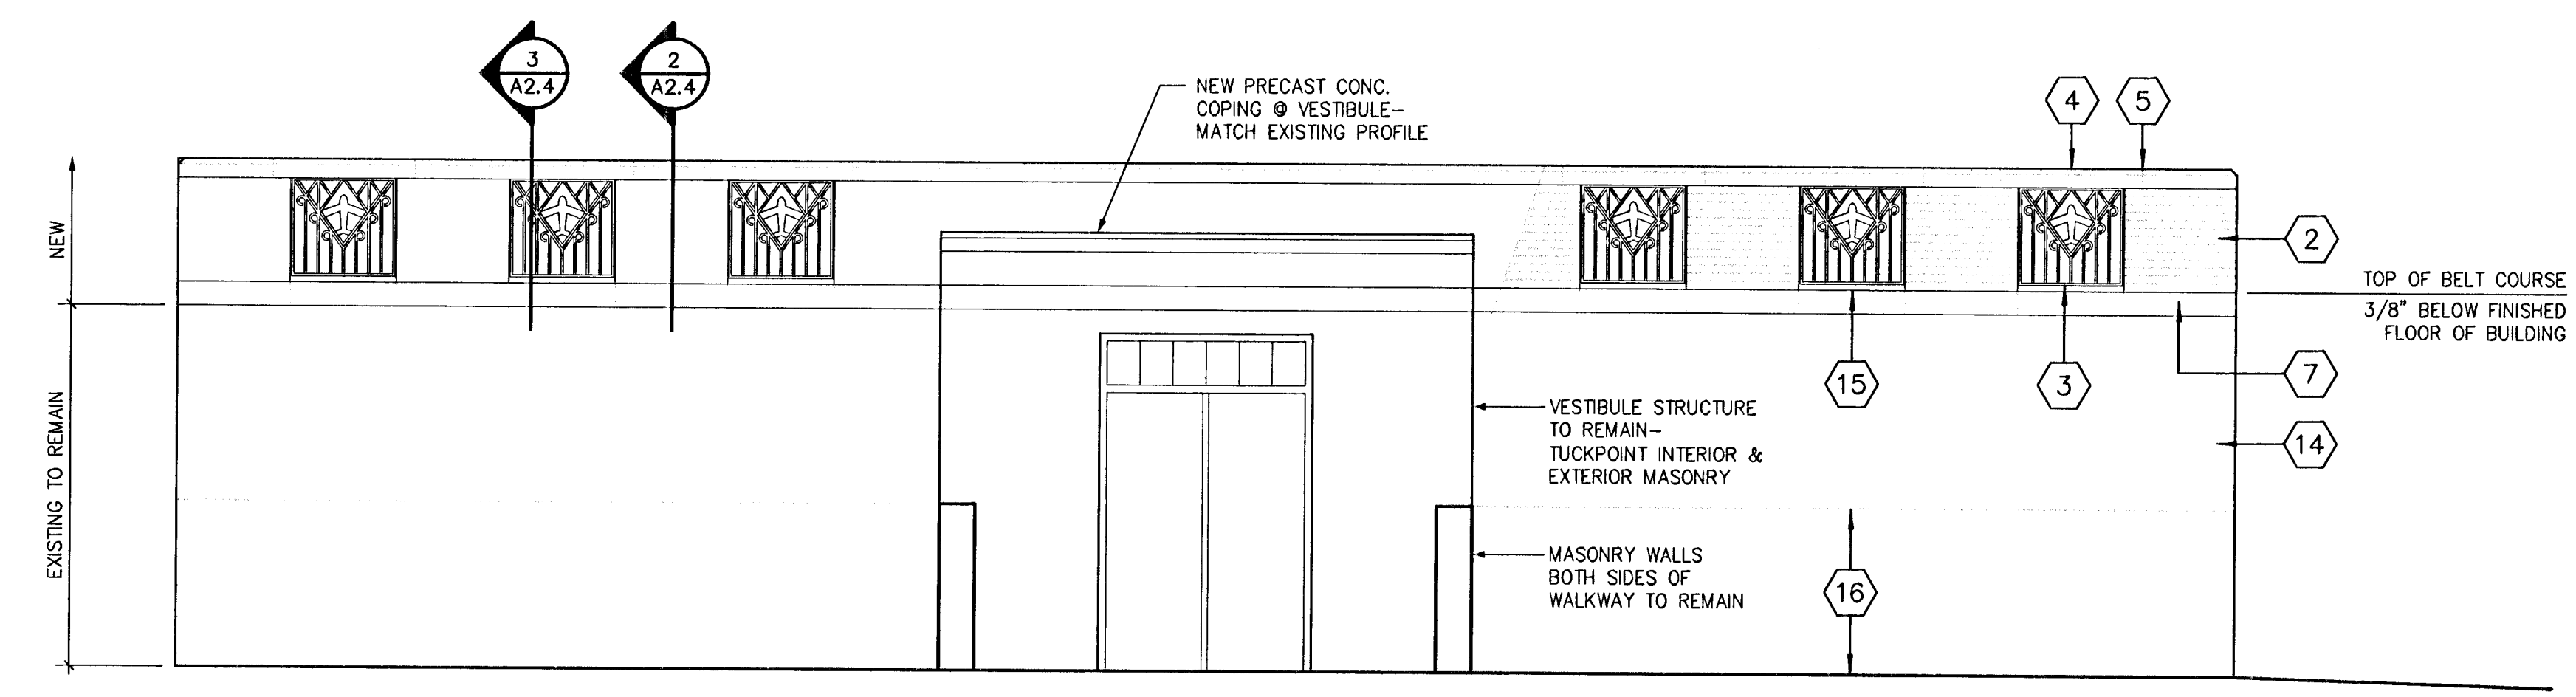

B REAR TERRACE - SOUTH ELEVATION
SCALE: 1/4" = 1'-0"


KEYED NOTES

1. NEW CONCRETE TOPPING @ TERRACE. SLOPE TO CONTIN. CHANNEL DRAINS, TYPICAL.
2. RECONSTRUCT MASONRY WALLS W/ SALVAGED BRICK. (4" BRICK, 4" C.M.U., 4" BRICK)
3. NEW WROUGHT IRON ORNAMENTAL GRILLES, PAINTED.
4. NEW PRECAST ARCH. CONC. COPING. MATCH FRONT TERRACE.
5. SEAL COPING JOINTS, REFER SPEC.
6. SEALANT & BACKER ROD @ EXPANSION JOINT @ PERIMETER OF CONCRETE TERRACE, TYPICAL.
7. NEW PRECAST CONCRETE BELT COURSE.
8. COATED COPPER FLASHING & ASSOCIATED WEEPS.
9. CONTINUOUS CAST-IN REGLET.
10. WATERPROOFING.
11. HORIZONTAL MASONRY WALL REINFORCING.
12. COATED COPPER THRU-WALL FLASHING & ASSOCIATED WEEPS.
13. EXISTING CONCRETE STRUCTURE TO REMAIN.
14. EXISTING BRICK VENEER TO REMAIN.
15. PRECAST CONCRETE BELT COURSE.
16. COATINGS REMOVED FROM CONCRETE WALL AREA.
17. CONTINUOUS CHANNEL DRAIN.

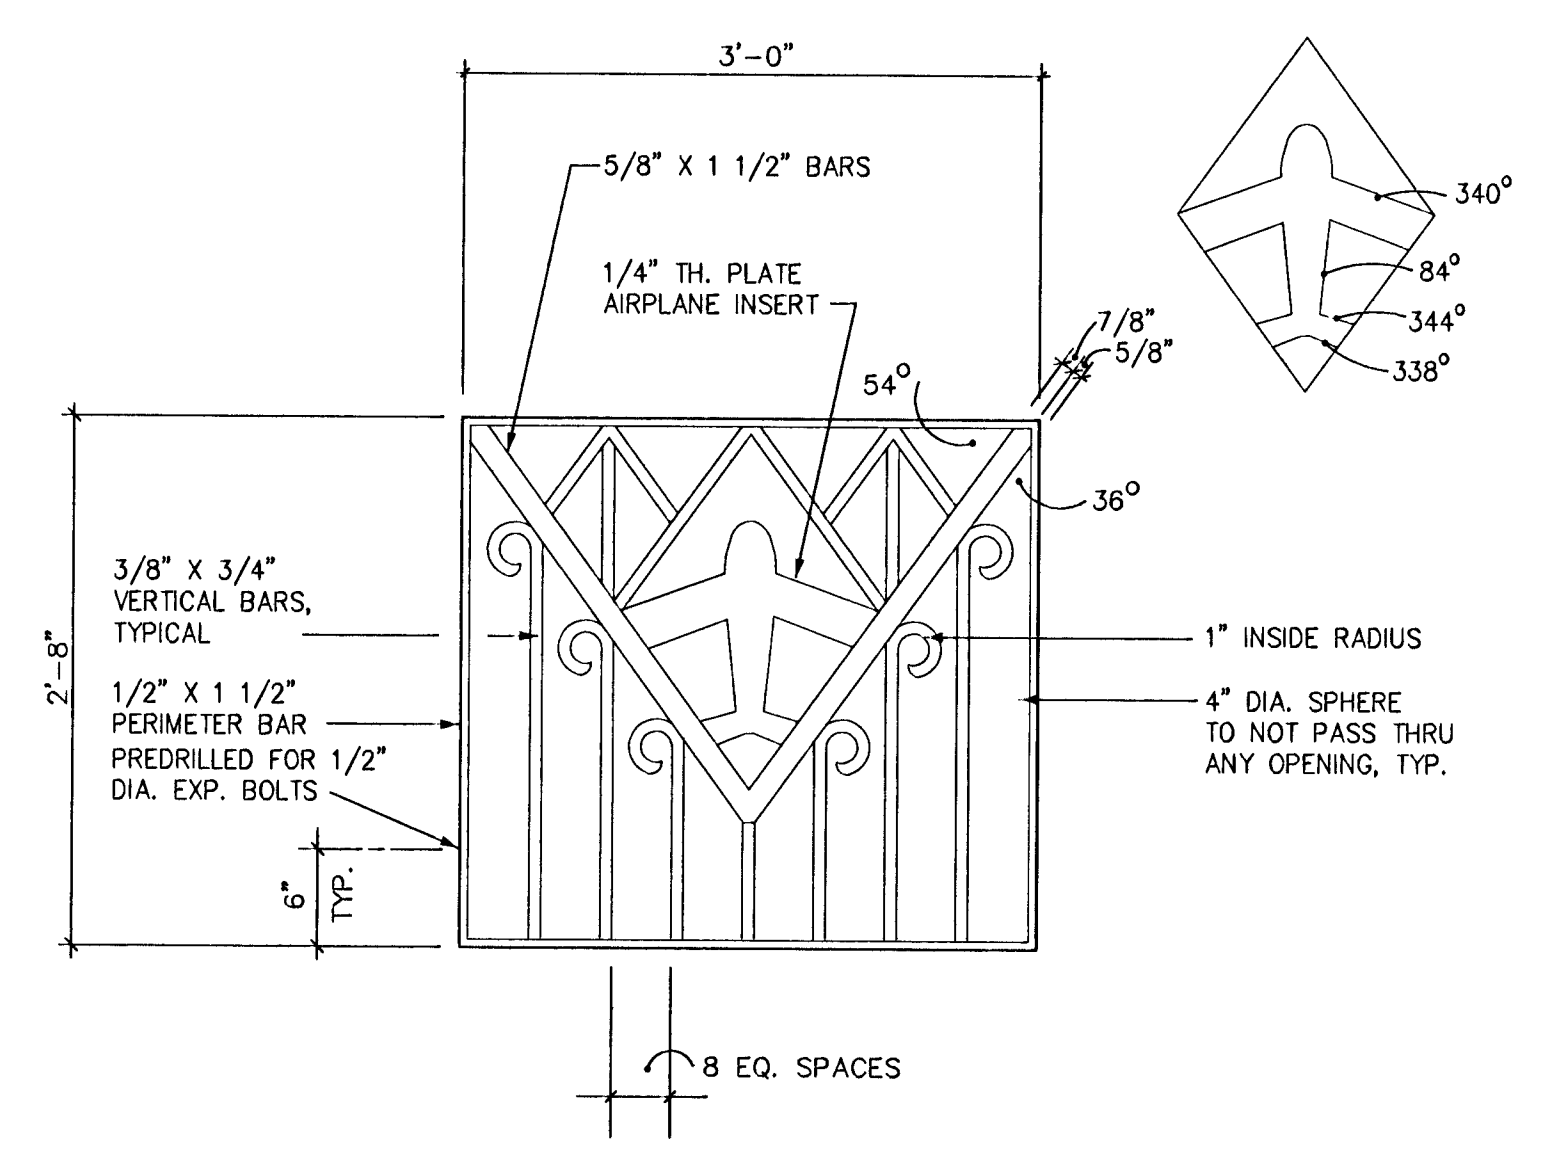


1 IRON GRILLE - REAR TERRACE
SCALE: 1" = 1'-0"


- NOTES:
1. ALL JOINTS WELDED & GROUND SMOOTH.
 2. FABRICATED GRILLE HOT-DIPPED GALVANIZED.

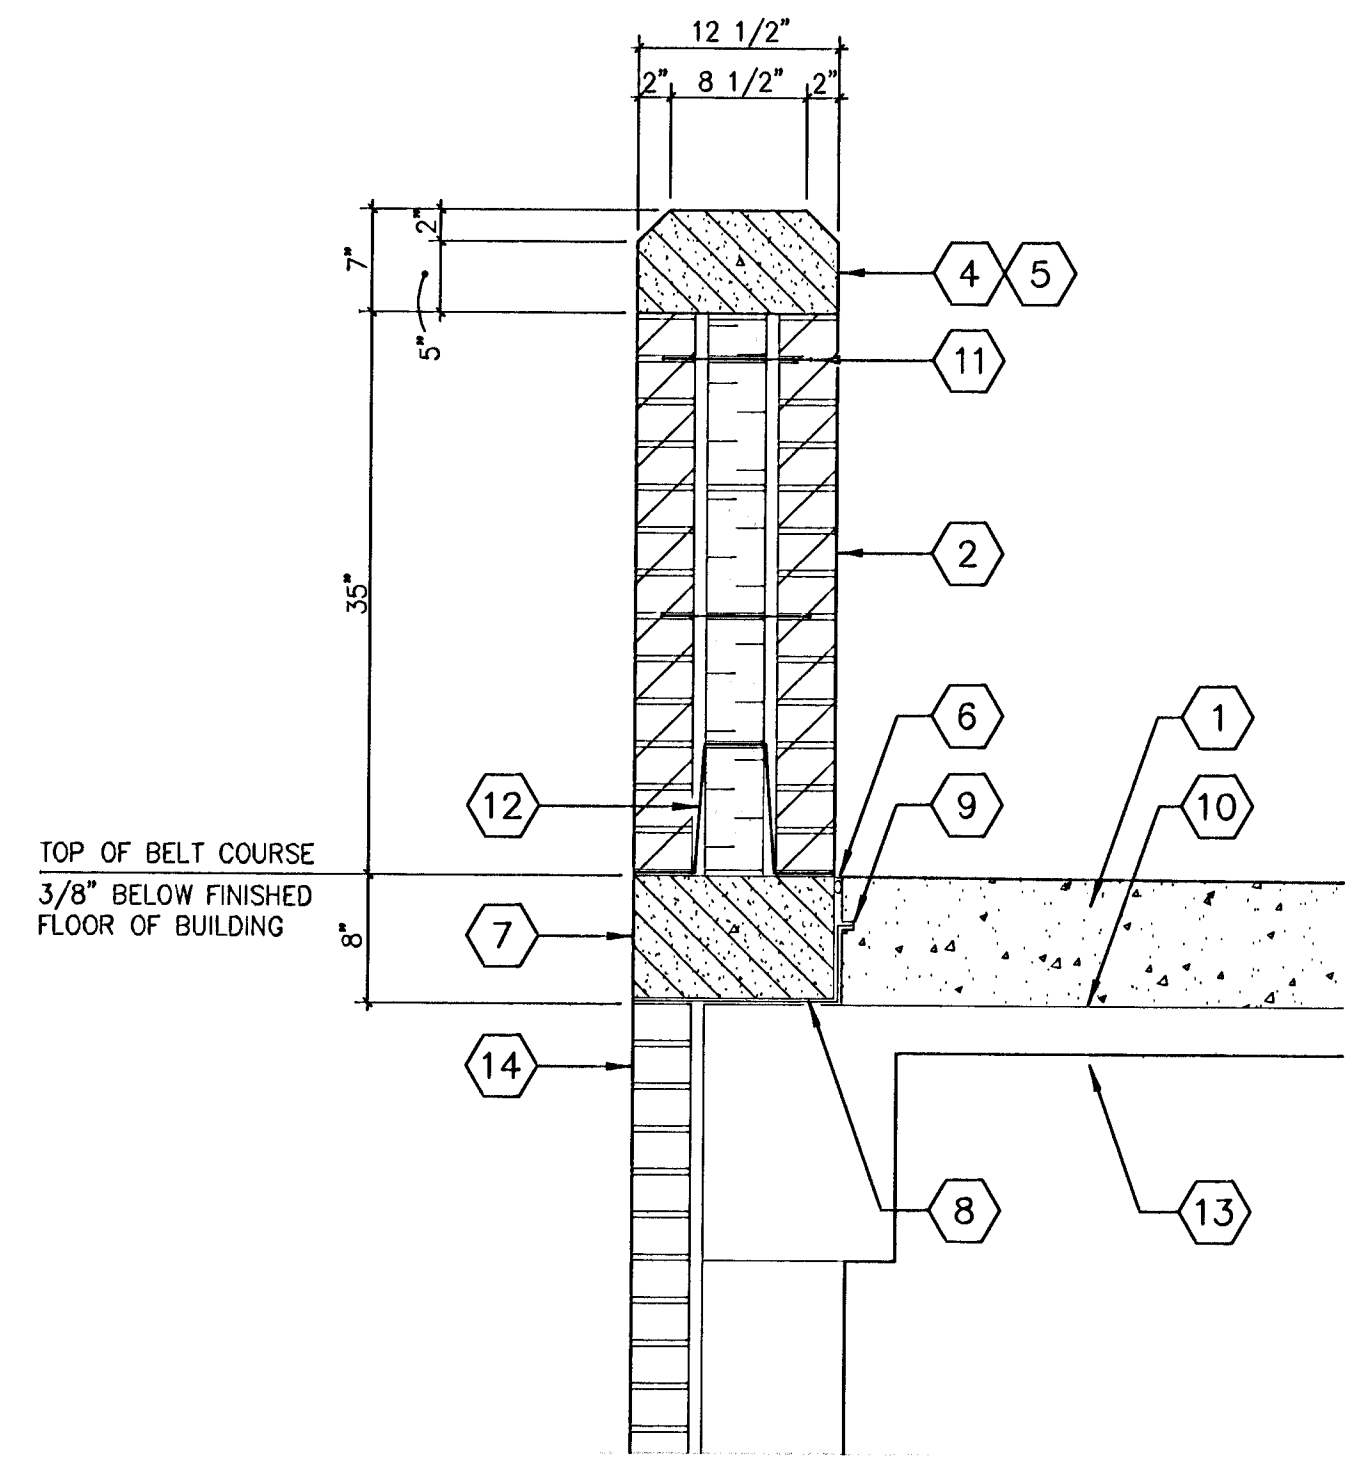


2 REAR TERRACE WALL SECTION
SCALE: 1" = 1'-0"

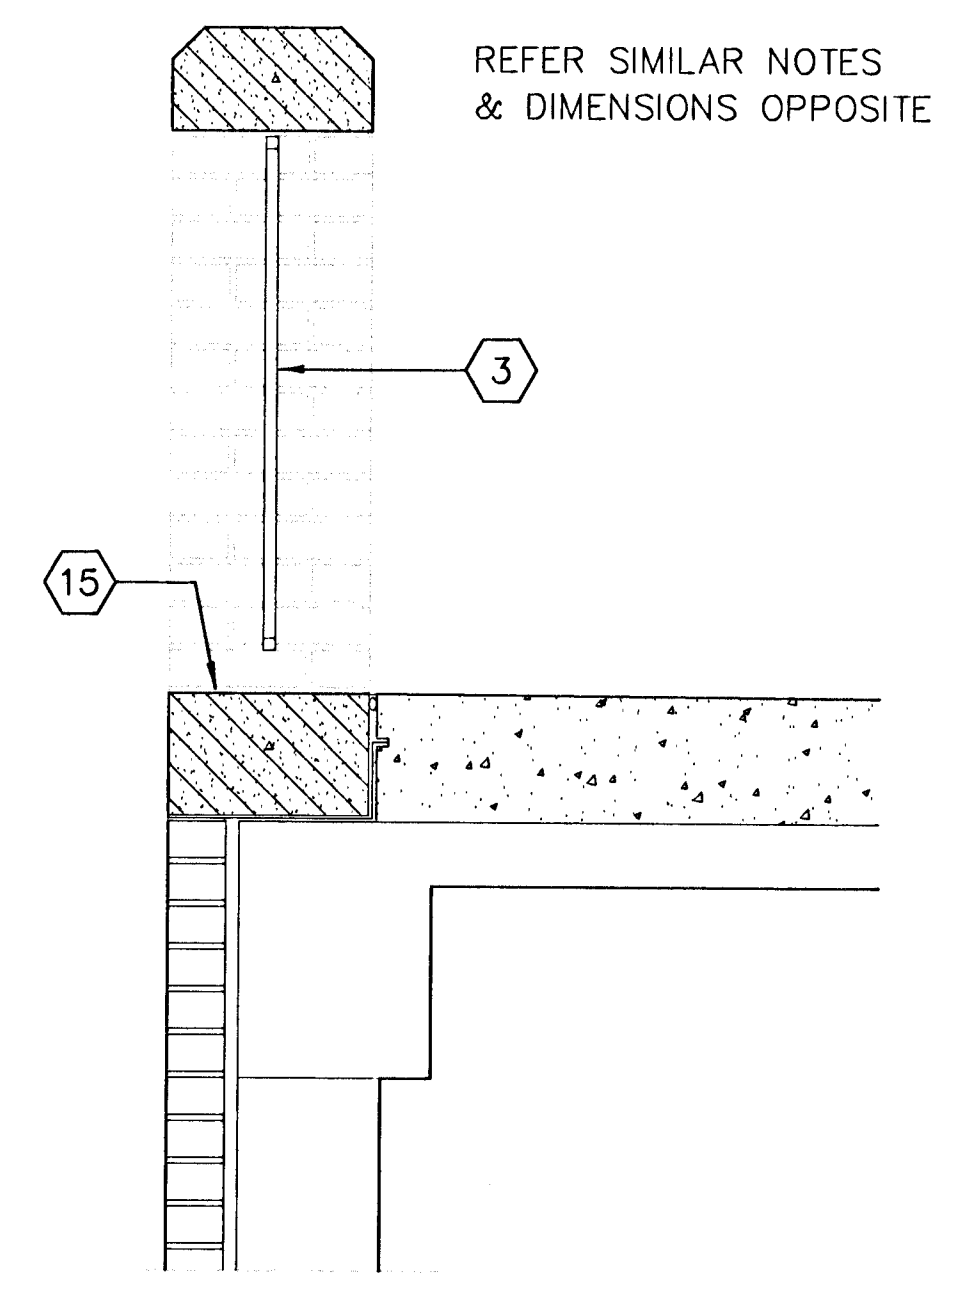

3 SECTION - CAST IRON GRILLE
SCALE: 1" = 1'-0"

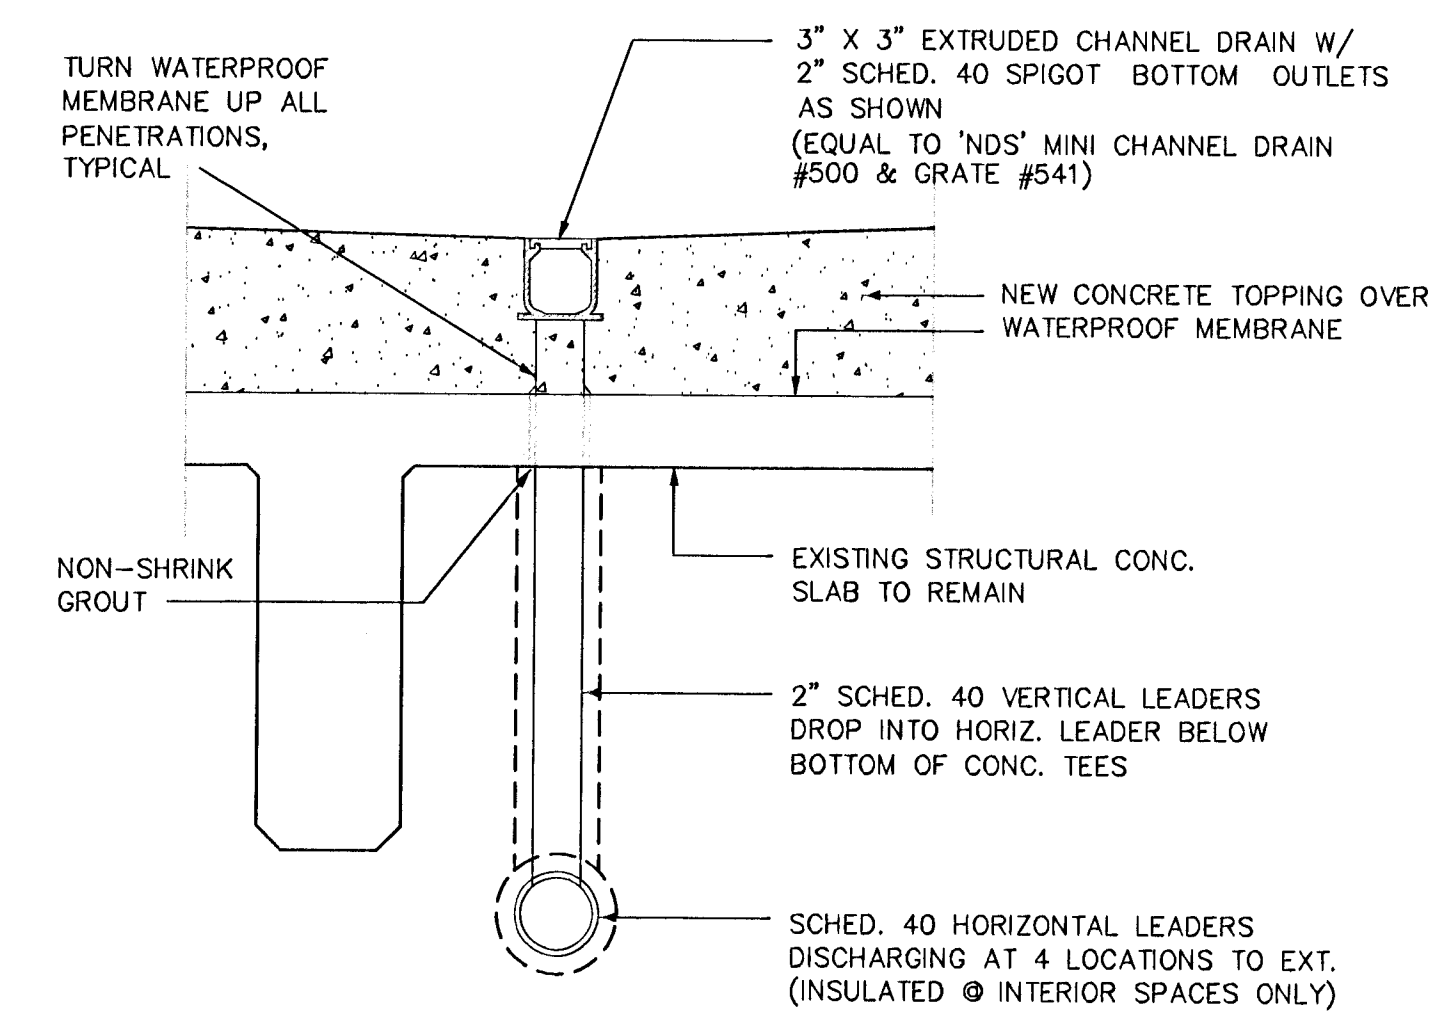

4 CHANNEL DRAIN DETAIL
SCALE: 1 1/2" = 1'-0"

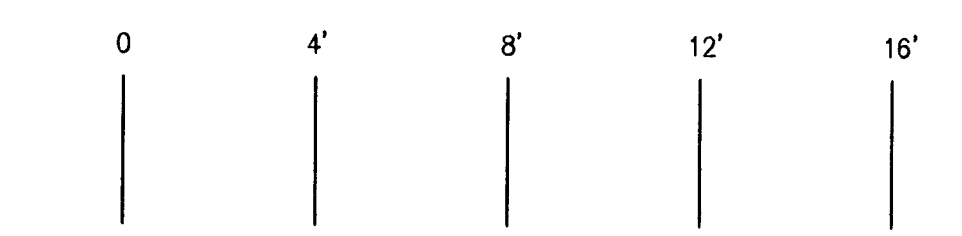

REAR TERRACE DRAWINGS

REVISION DATE	PROJECT NO. 2632.10
DATE APRIL 2004	DATE
A2-4	

KANSAS AVIATION MUSEUM
3350 S. GEORGE WASHINGTON BOULEVARD
WICHITA, KANSAS

SCHAEFER JOHNSON COX FREY & ASSOCIATES PA

ARCHITECTURE ENGINEERING PLANNING & INTERIOR DESIGN
267 N. BROADWAY
WICHITA, KANSAS 67202-2931
TEL: (316) 262-1111 FAX: (316) 264-8888

M:\2632.10\A2-4
1/4" = 1'-0"