



PROJECT NO.	2632.10
DATE	APRIL 2004
PROJECT NO.	2632.10
DATE	APRIL 2004
PROJECT NO.	2632.10
DATE	APRIL 2004

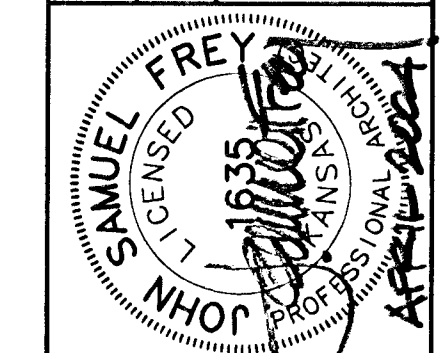

SCHAEFER JOHNSON COX FREY & ASSOCIATES PA
 ARCHITECTURE ENGINEERING PLANNING & INTERIOR DESIGN
 WICHITA, KANSAS
 335 S. GEORGE WASHINGTON BOULEVARD
 WICHITA, KANSAS 67202
 TEL: 620.842.1717 FAX: 620.842.1717

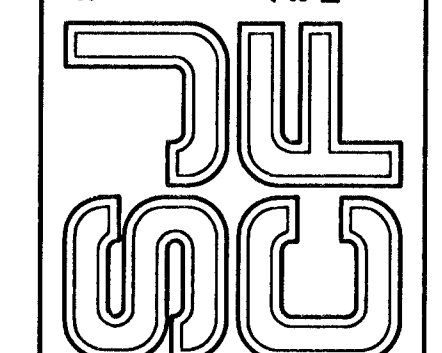

KANSAS AVIATION MUSEUM
 335 S. GEORGE WASHINGTON BOULEVARD
 WICHITA, KANSAS


REVISION DATE	
PROJECT NO.	2632.10
DATE	APRIL 2004
A3-1	

DEMOLITION NOTES


- D1 REMOVE ROOF SYSTEM AND ROOF STRUCTURE.
 - D2 REMOVE DOOR(S), DOOR FRAME, THRESHOLD IF PRESENT
 - D3 REMOVE THRU-WALL LOUVERS.
 - D4 REMOVE MASONRY INFILL FROM ORIGINAL OPENINGS.
 - D5 REMOVE COATING(S) FROM FACE OF CONCRETE FOUNDATION.
 - D6 REMOVE EXISTING COPPER FLASHING/ROOFING @ PERIMETER OF CONTROL TOWER.
 - D7 REMOVE WINDOWS, PRECAST LINTELS & ASSOCIATED MASONRY TO CREATE NEW OPENING FOR PAIR OF SERVICE DOORS. SHORE AS REQUIRED.
- SEE ELEVATION BELOW FOR REMOVAL WORK ASSOCIATED W/ RE-EXPOSING PREVIOUS EXTERIOR WALL @ REAR TERRACE.

RENOVATION NOTES

- 1. NEW FIXED DOOR.
- 2. INFILL OPENING W/ LIKE MASONRY MATERIALS.
- 3. REMOVE MASONRY INFILL FROM FORMER WINDOW LOCATIONS, & PROVIDE NEW STEEL WINDOWS.
- 4. OPENING FOR GRILLEWORK, TYP.
- 5. NEW PRECAST CONC. WALL CAP.
- 6. NEW DOOR @ EXISTING OPENING.
- 7. NEW WINDOW IN EXISTING OPENING.
- 8. REPLACE COPPER FLASHING/ROOFING @ PERIMETER OF CONTROL TOWER.
- 9. NEW PAIR H.M. DOORS & FRAME FOR EXHIBIT INTRODUCTION & REMOVAL FROM 1ST FLR.

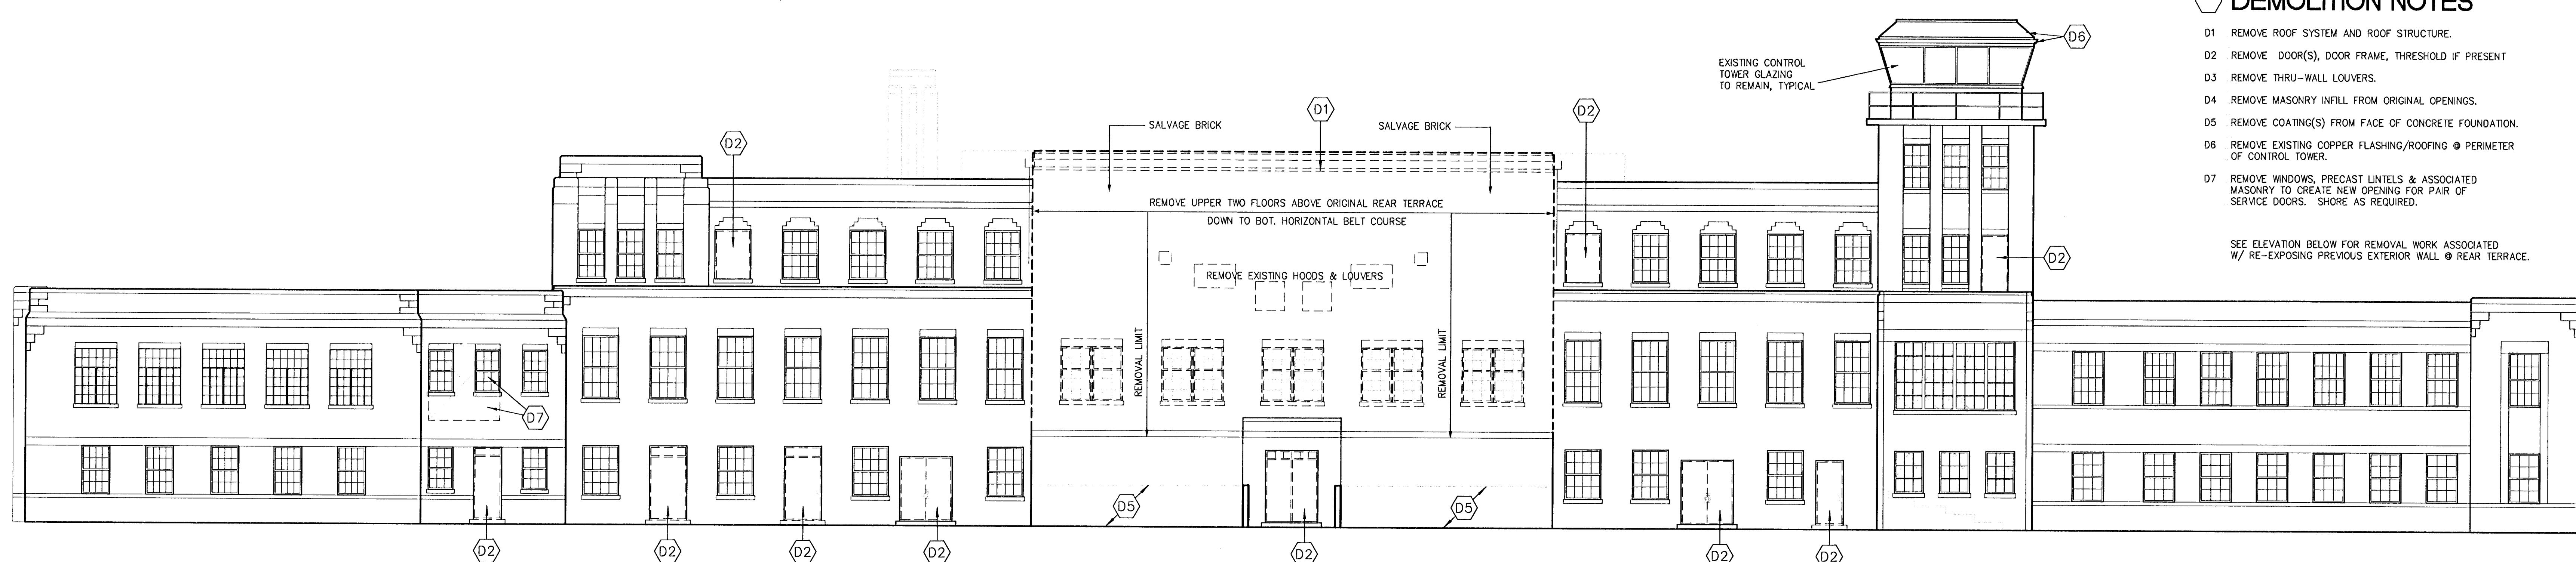


(A) SOUTH ELEVATION - DEMOLITION

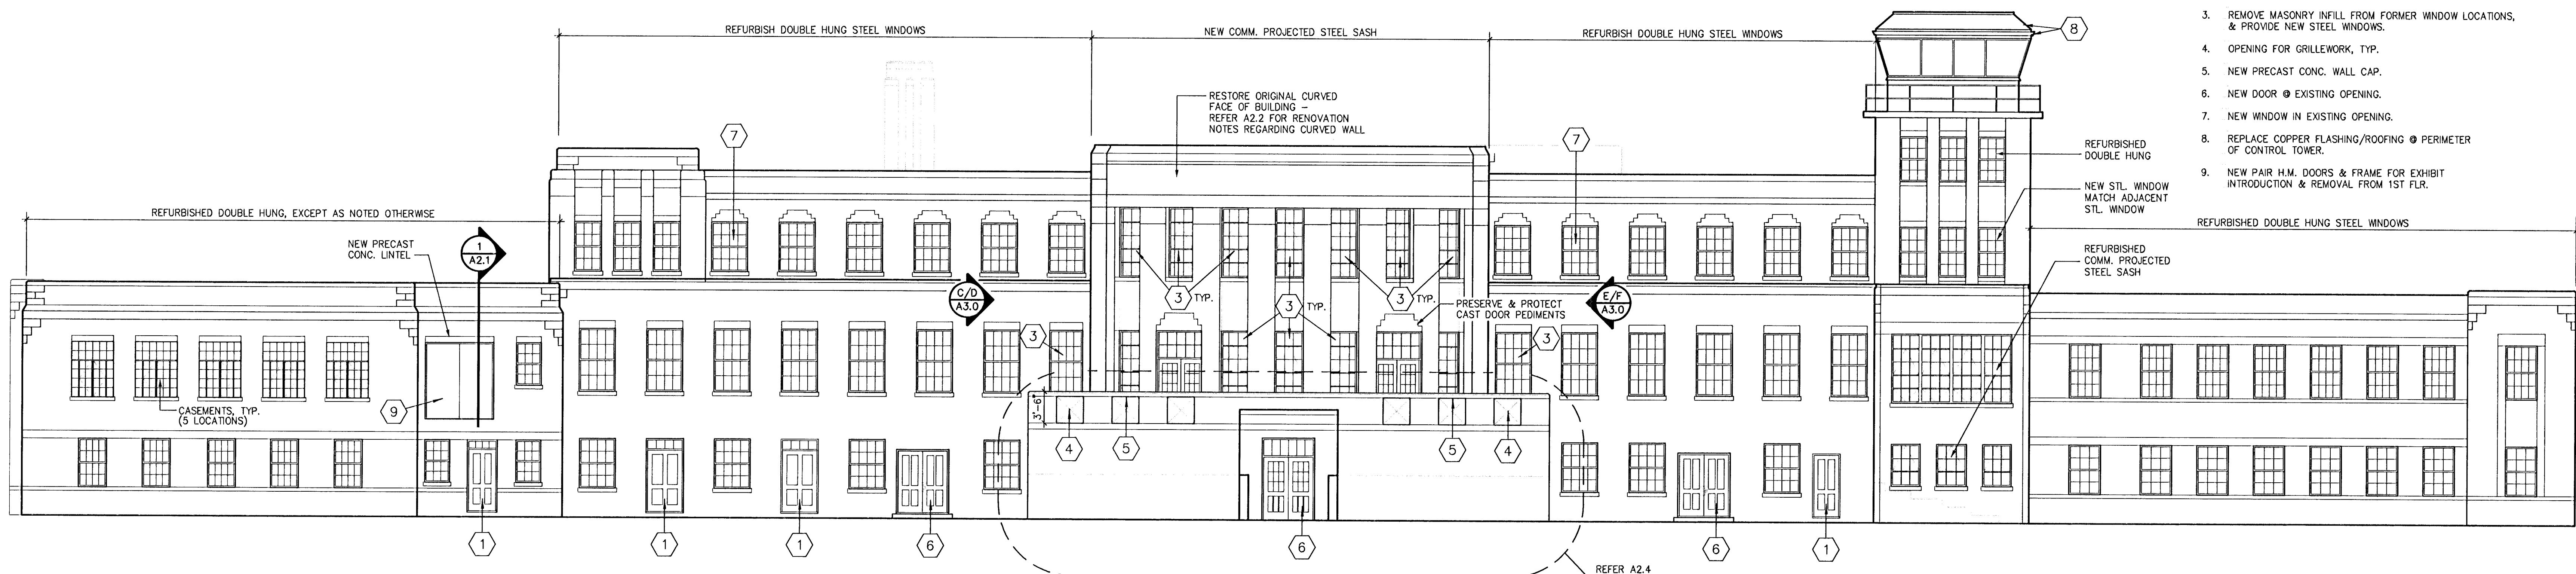


(B) SOUTH ELEVATION - RENOVATED

ELEVATION NOTES


- A. NEW STEEL WINDOW.
- B. NEW ENTRANCE SYSTEM, REFER DOOR SCHED.
- C. TUCK POINT & SEAL BRICK.
- D. NEW PRECAST CONC. BELT COURSE.
- E. NEW PRECAST AS REQUIRED, MATCH EXISTING.
- F. EXISTING EXPOSED CONC. FOUNDATION WALL.
- G. PATCH BRICK AS REQ'D. @ REMOVAL AREAS.
- H. INSTALL NEW LINTEL, WHERE REQ'D.
- J. NEW ROOF/WALL FLASHING.
- K. PATCH BRICK & REPLACE PRECAST AS REQ'D. @ REMOVED WALL AREAS.

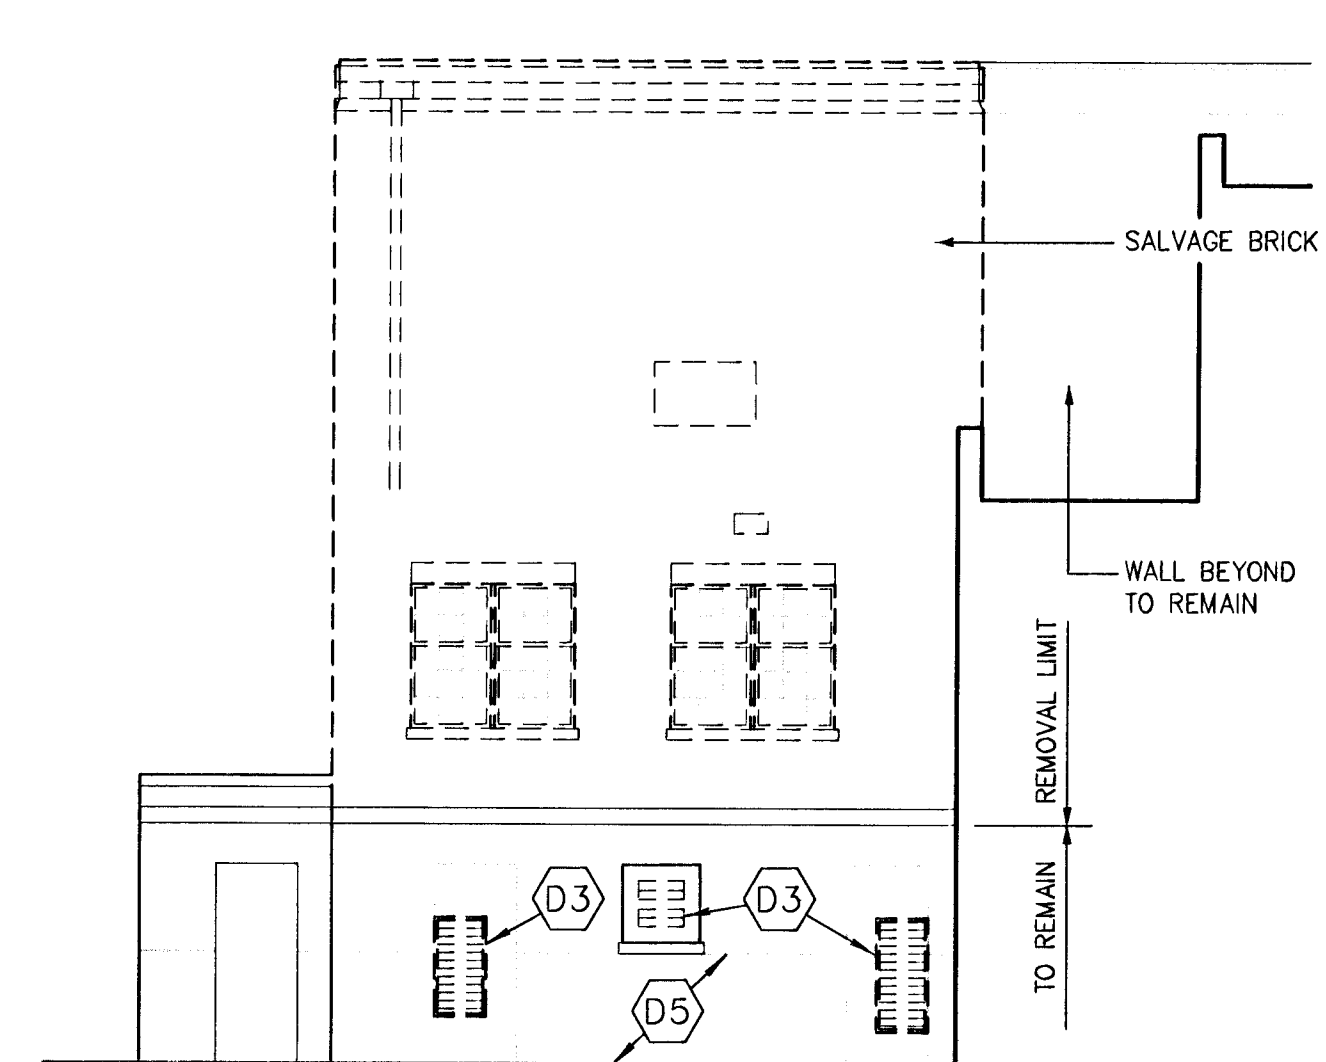


(C) EAST ELEVATION - DEMO.

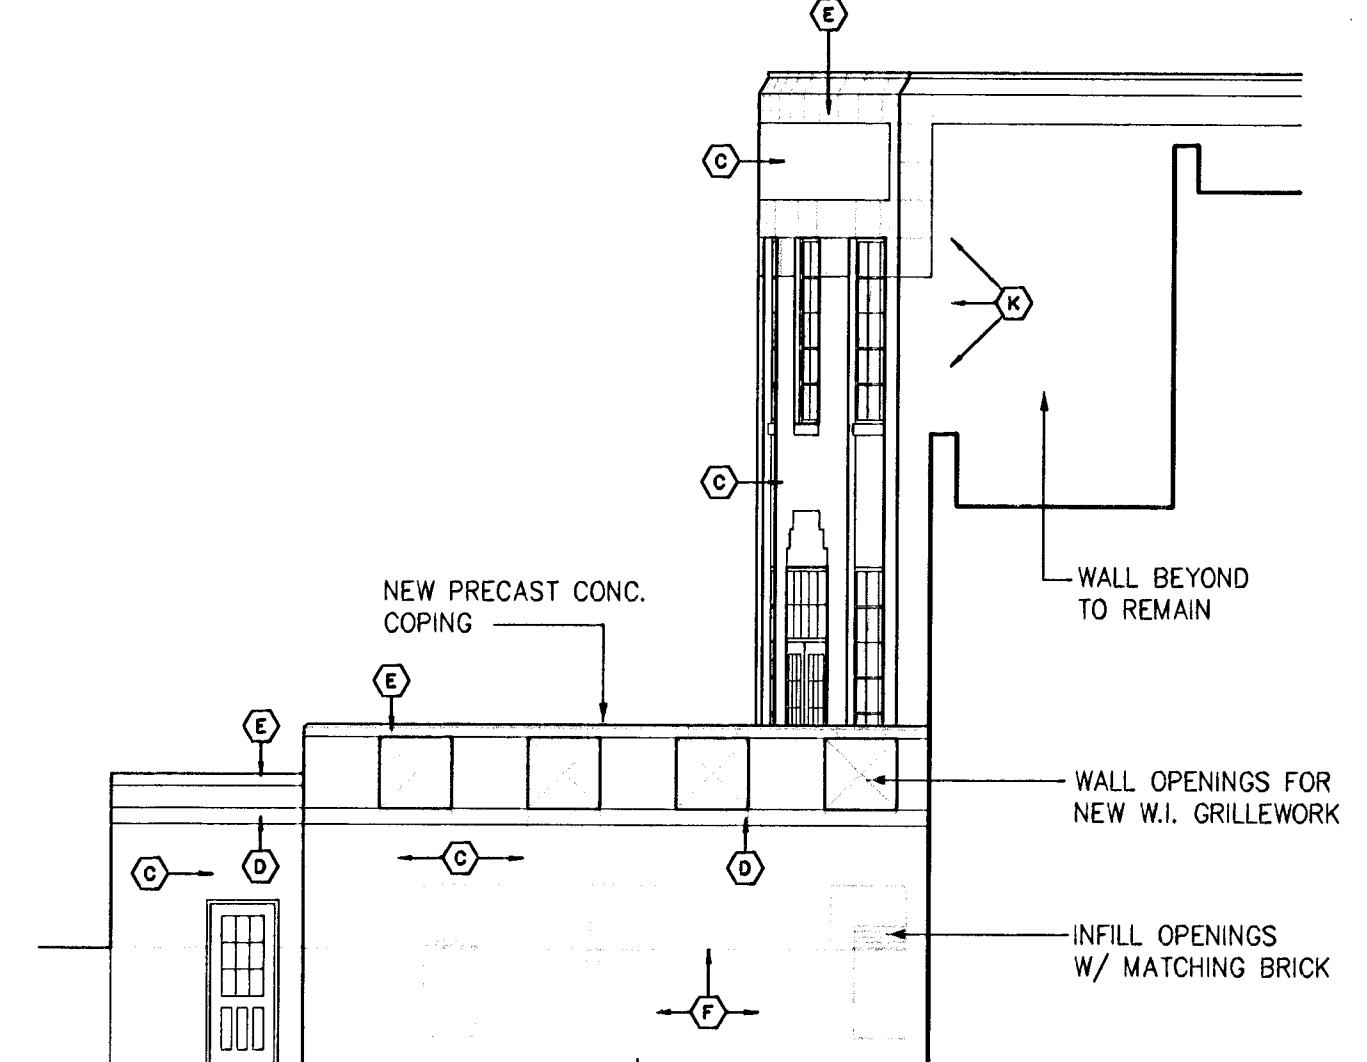


(D) EAST ELEVATION - RENOVATED

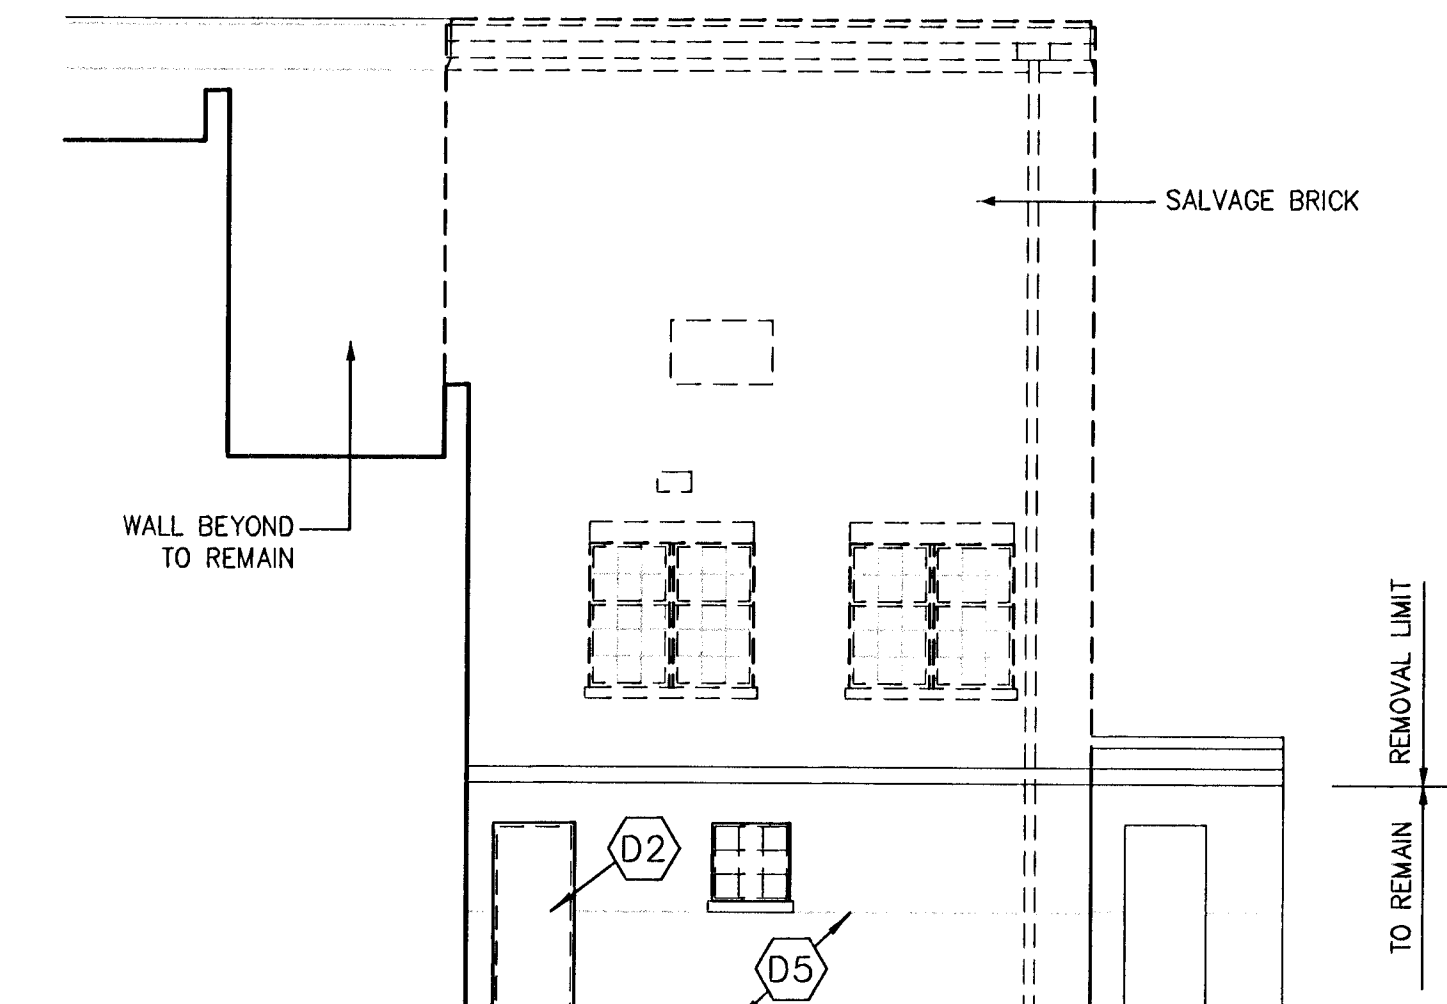

(E) WEST ELEVATION - DEMO.

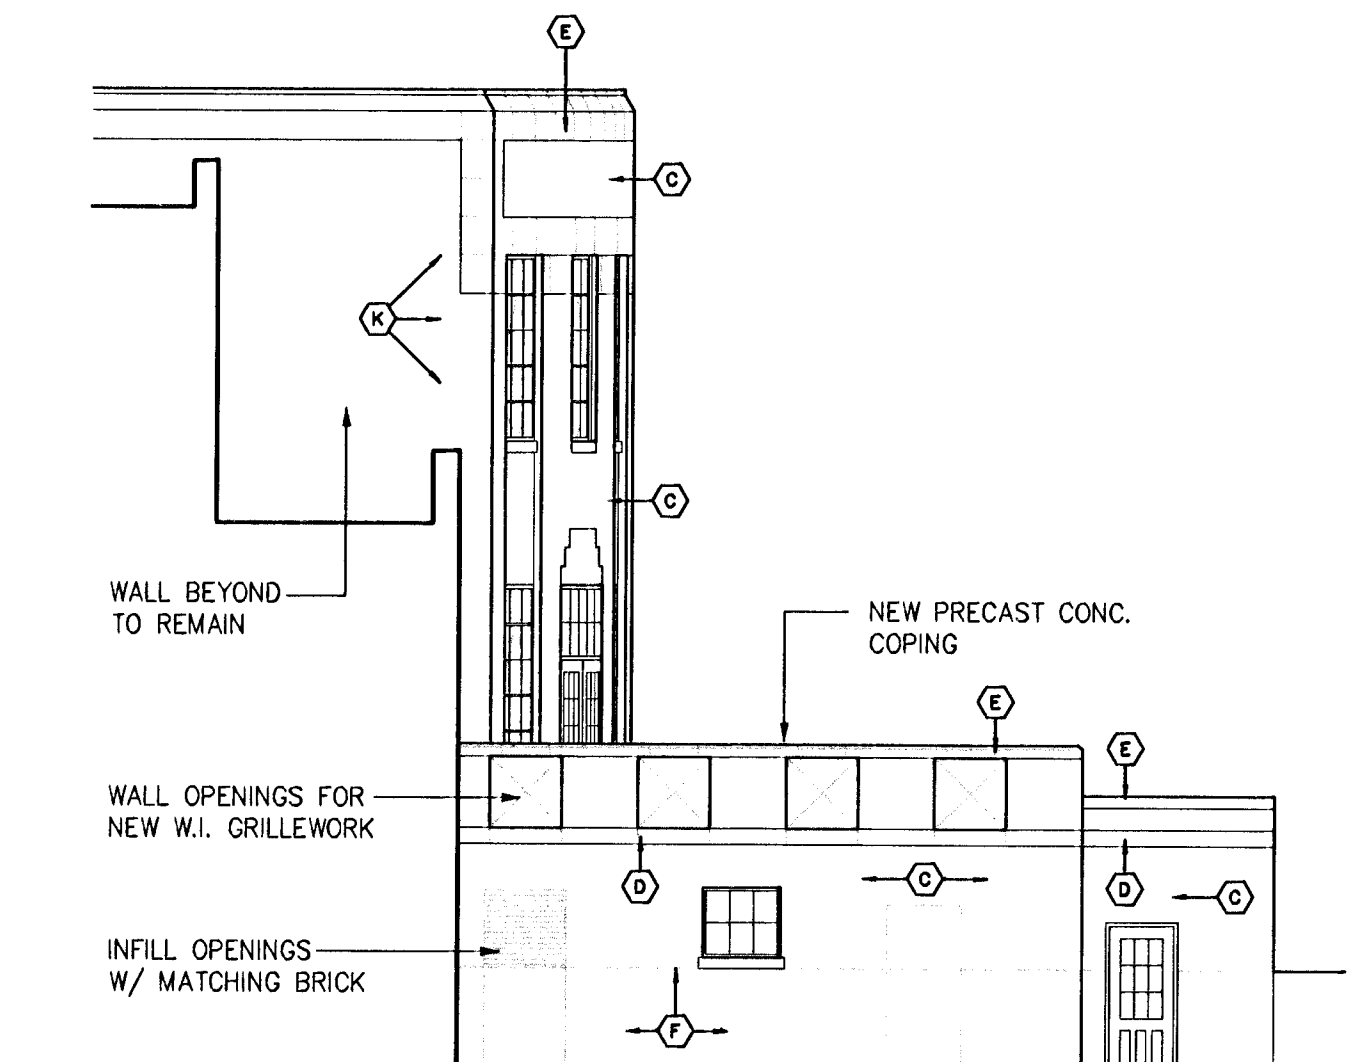

(F) WEST ELEVATION - RENOVATED

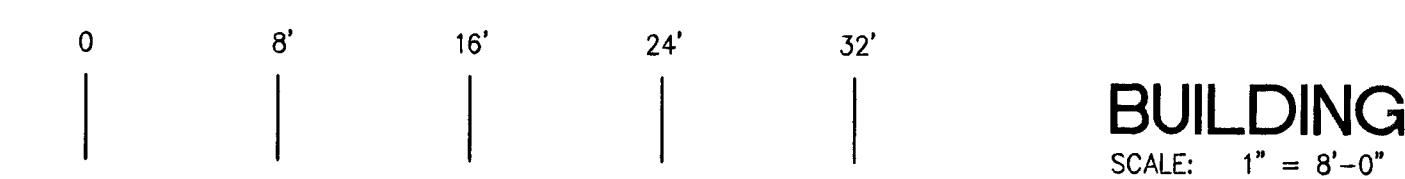

BUILDING ELEVATIONS
 SCALE: 1" = 8'-0"

M:\2632.10\A3-1 1/8" = 1'-0"