



RICHMOND AVENUE

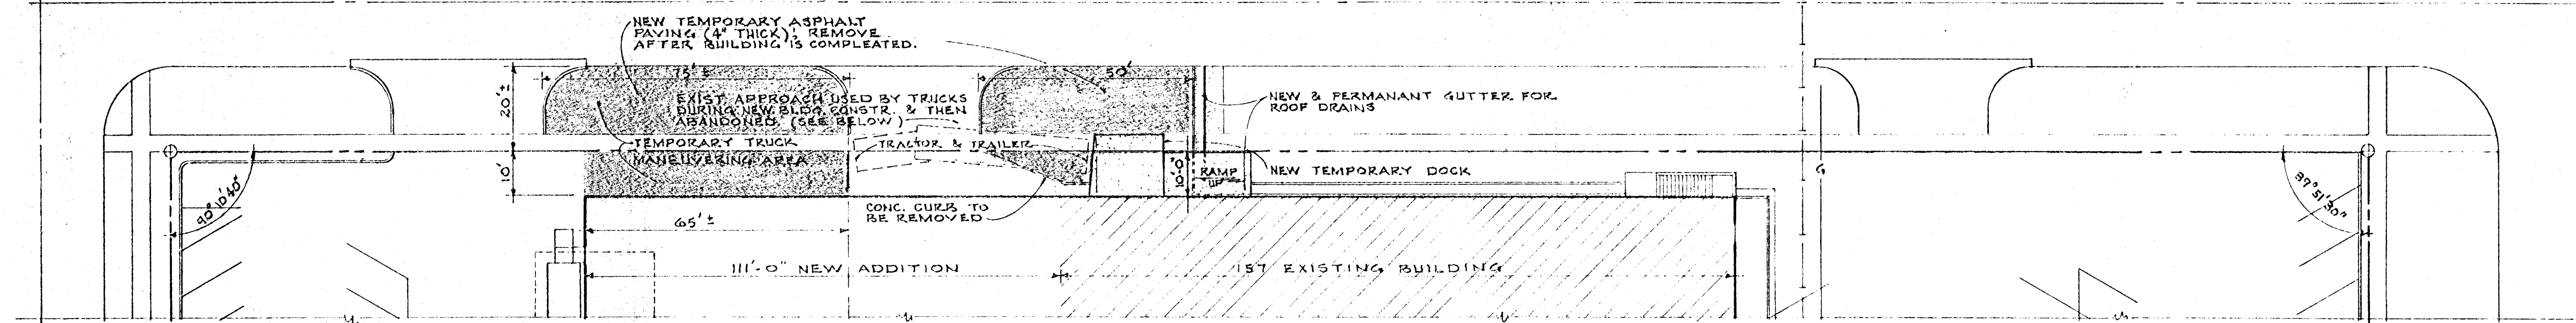

PARTIAL SITE PLAN SHOWING TEMPORARY CONSTRUCTION PRIOR TO NEW BLDG. ADDITION
SCALE: 1" = 20'-0"


RICHMOND AVENUE

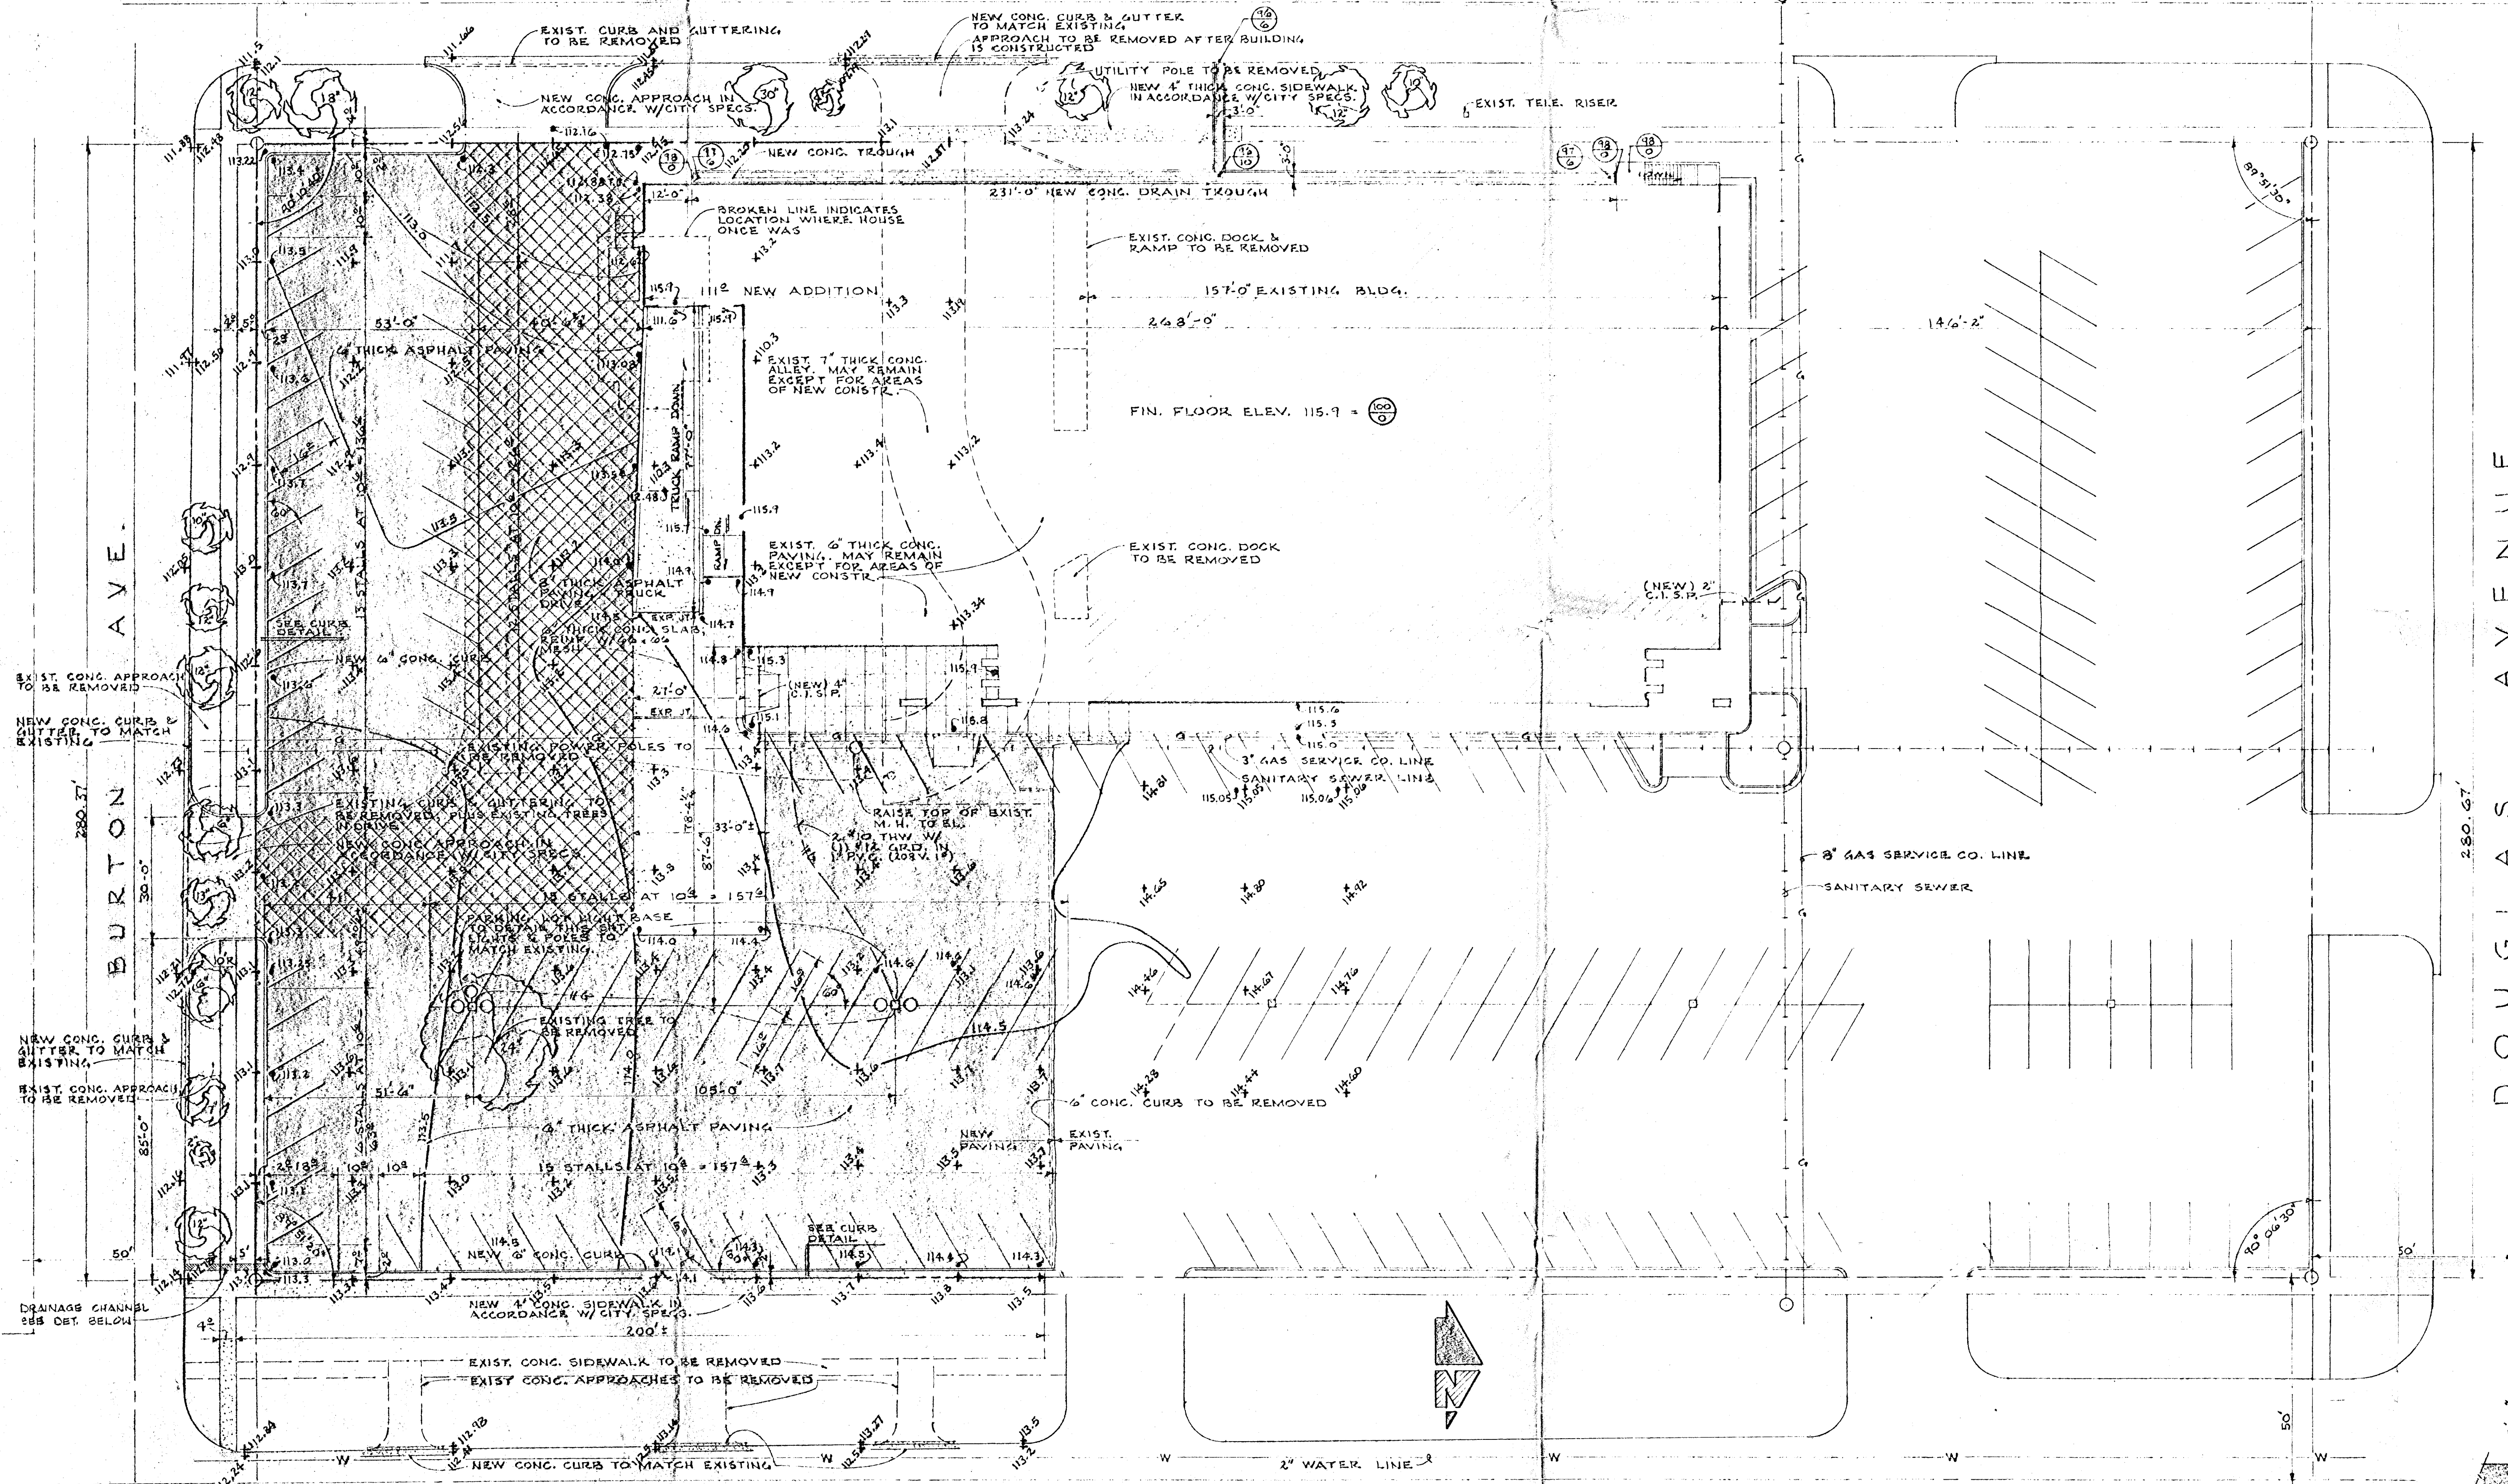


MERIDIAN AVENUE

LEGEND
 - - - - - EXISTING GRADE
 ●●●●● FINISH GRADE


PLOT PLAN
SCALE: 1" = 20'-0"

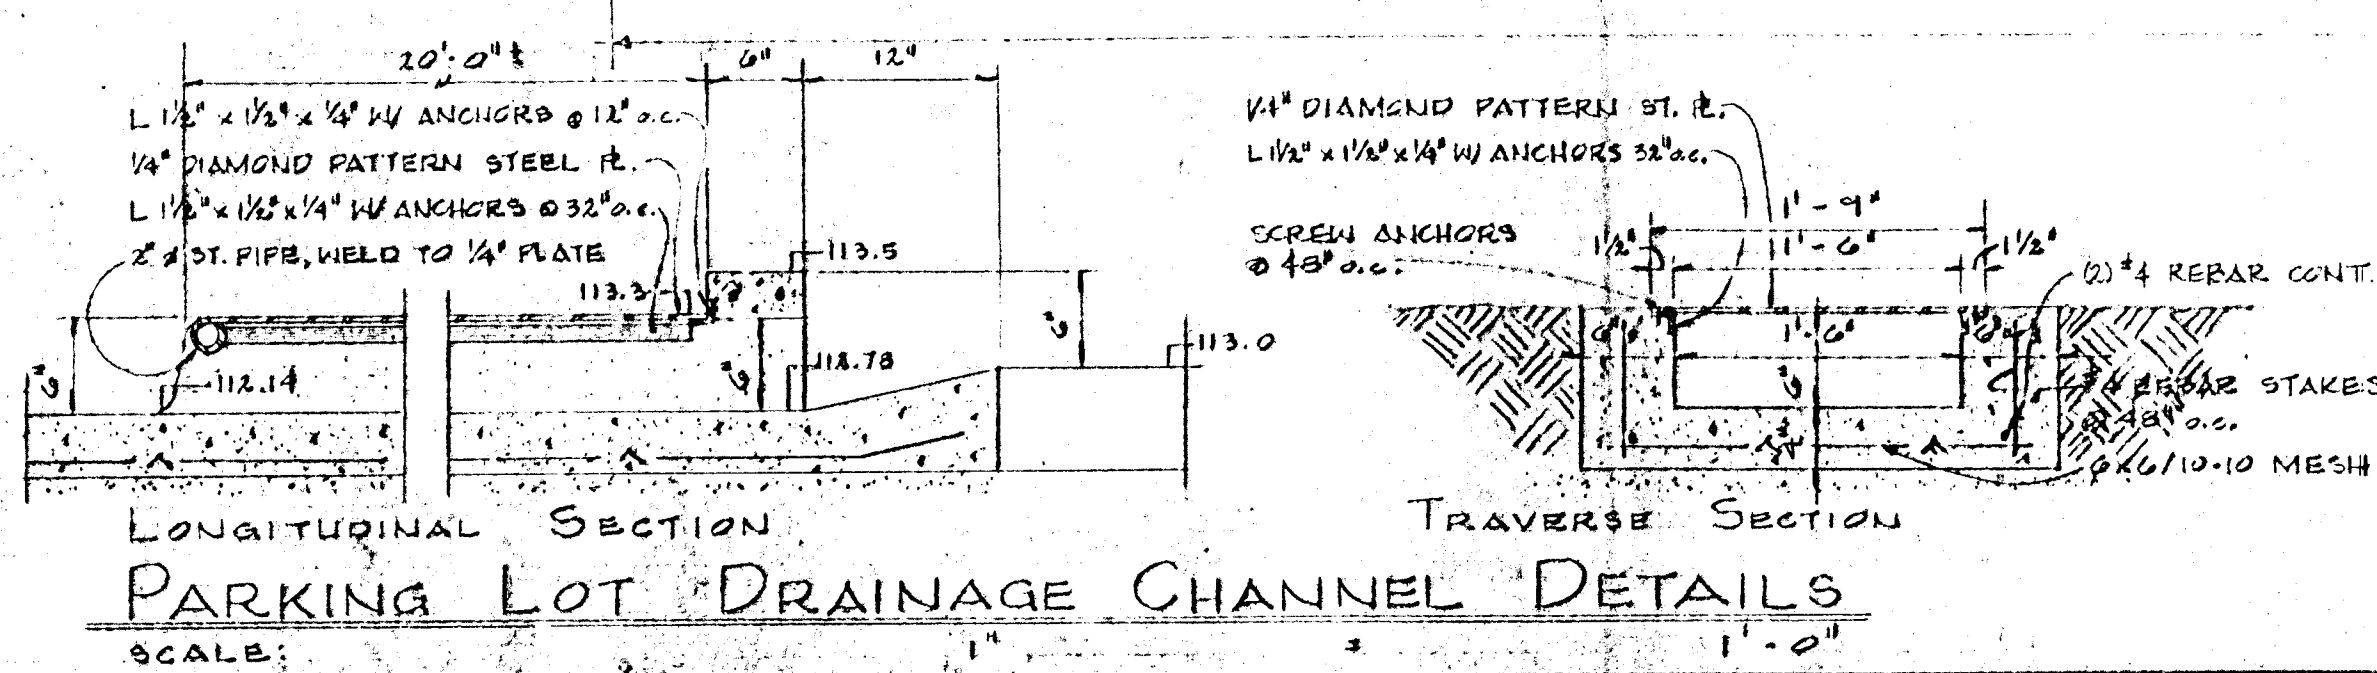


LONGITUDINAL SECTION
 TRAVERSE SECTION
 PARKING LOT DRAINAGE CHANNEL DETAILS
 SCALE: 1" = 1'-0"

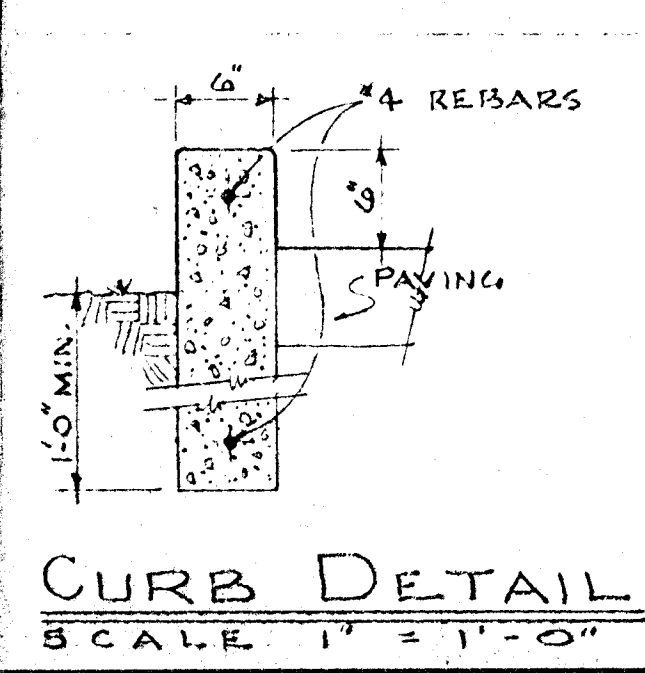

CURB DETAIL
SCALE: 1" = 1'-0"

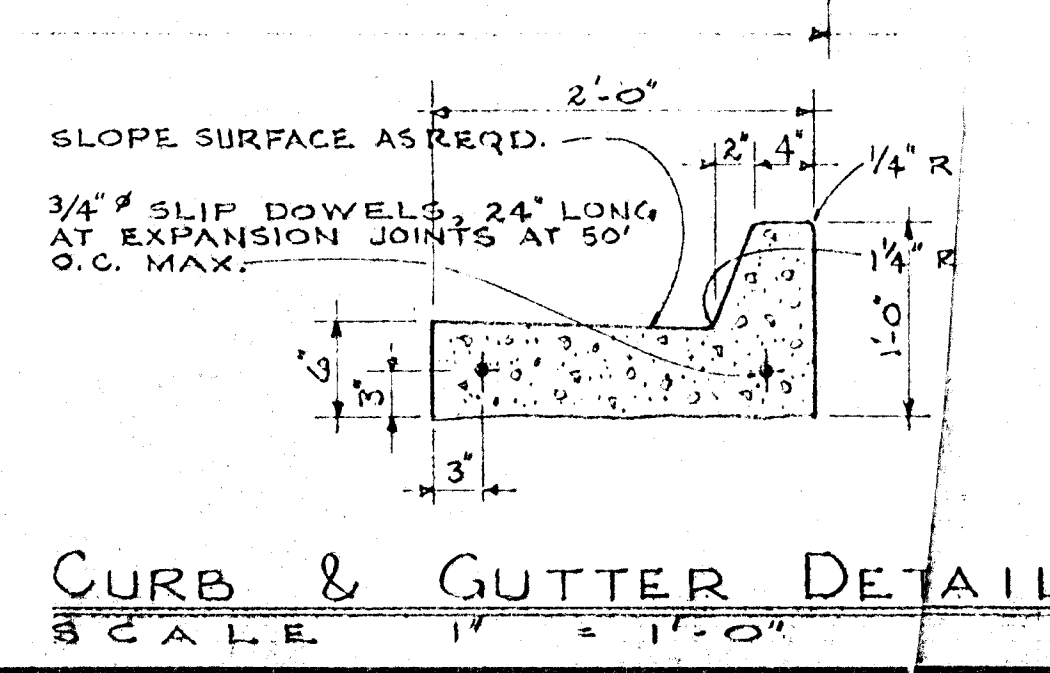


CURB & GUTTER DETAIL
SCALE: 1" = 1'-0"

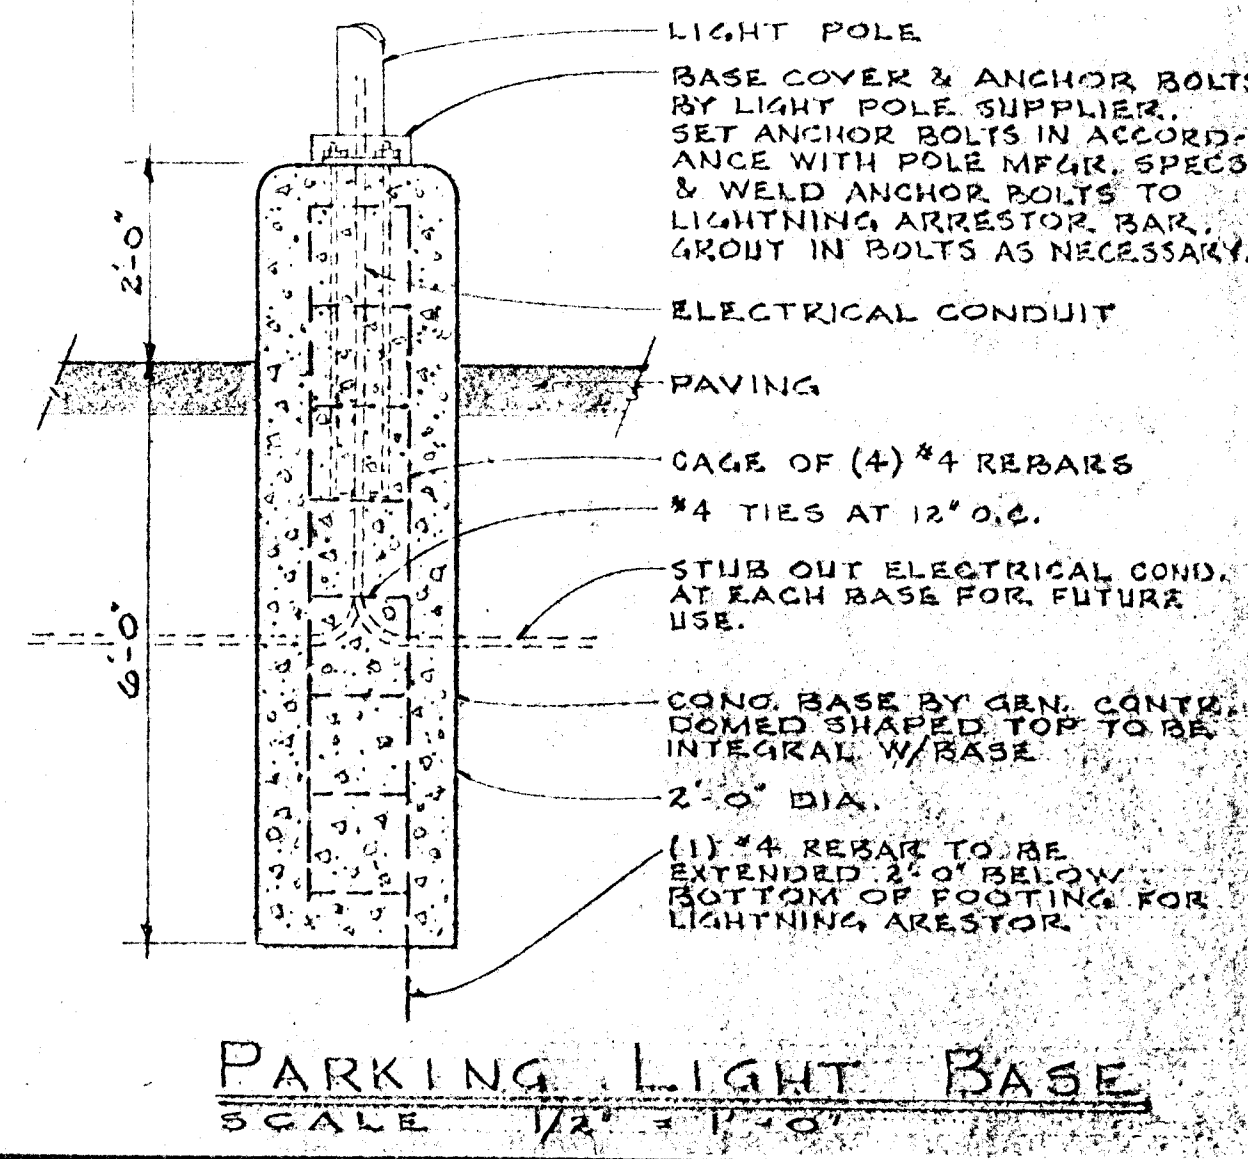


PARKING LIGHT BASE
SCALE: 1/2" = 1'-0"

SHEET INDEX


1SD	PLOT PLAN
2S	FOOTING & FOUNDATION PLAN
3S	ROOF FRAMING PLAN
4A	FIRST FLOOR PLAN
5A	EXTERIOR BUILDING ELEVATIONS
6A	INTERIOR BUILDING ELEVATIONS
7A	WALL SECTIONS W-1 THRU W-4
8A	WALL SECTIONS W-5 THRU W-9
9A	FIRST FLOOR TILE LAYOUT
10A	FIRST FLOOR FIXTURE LAYOUT
11P	FIRST FLOOR PLUMBING PLAN
12M	FIRST FLOOR MECHANICAL PLAN
13E	FIRST FLOOR POWER PLAN
14E	FIRST FLOOR LIGHTING PLAN

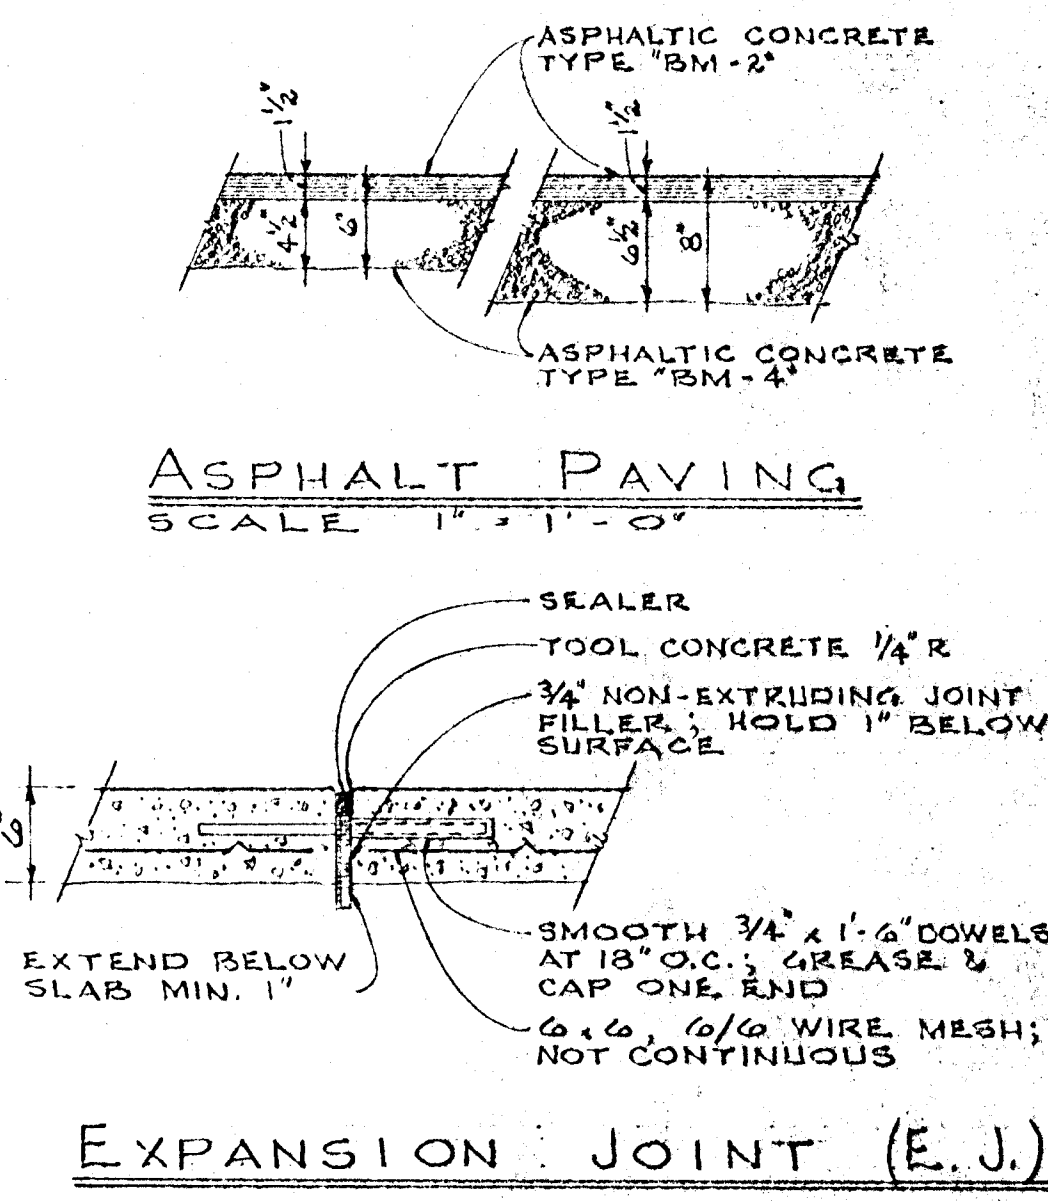


ASPHALT PAVING
SCALE: 1" = 1'-0"

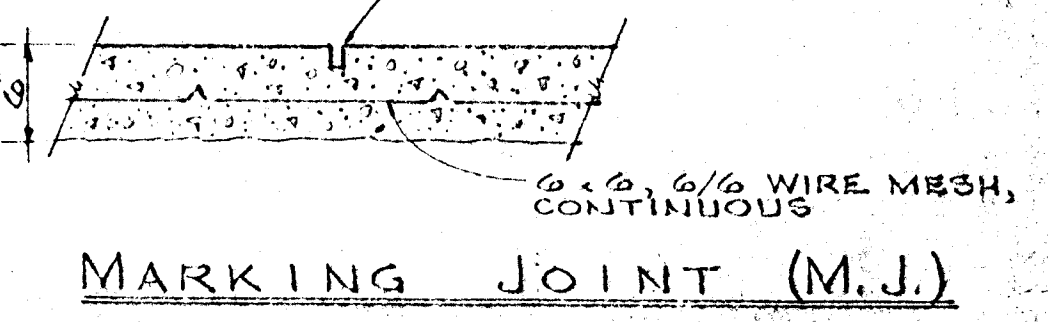


EXPANSION JOINT (E.J.)

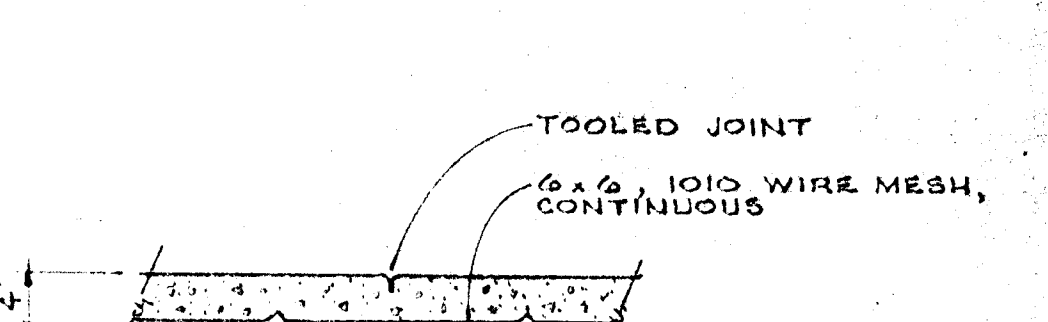


MARKING JOINT (M.J.)

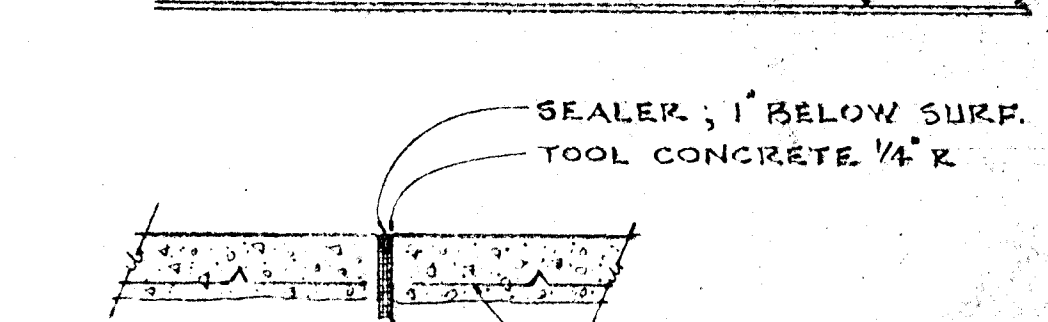


CONCRETE PAVING
SCALE: 1" = 1'-0"

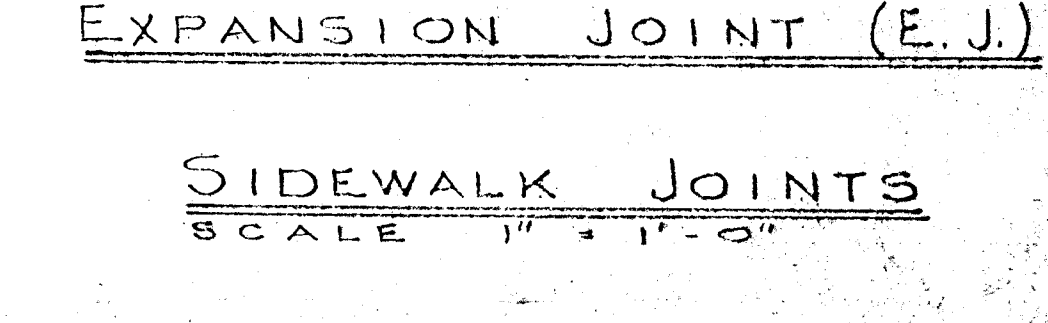

MARKING JOINT (M.J.)

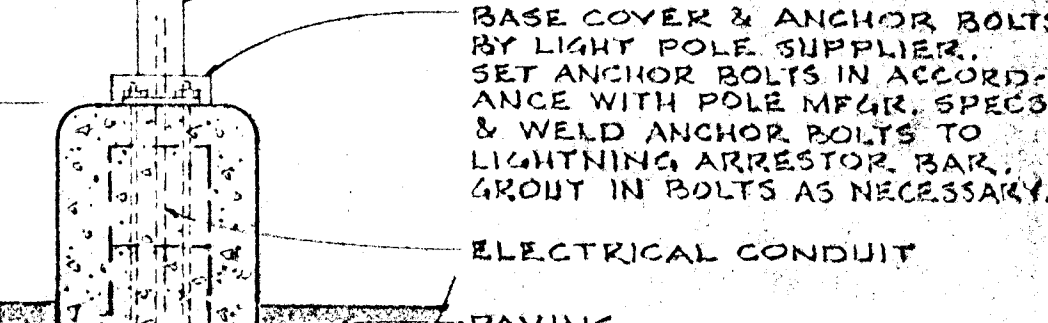

EXPANSION JOINT (E.J.)

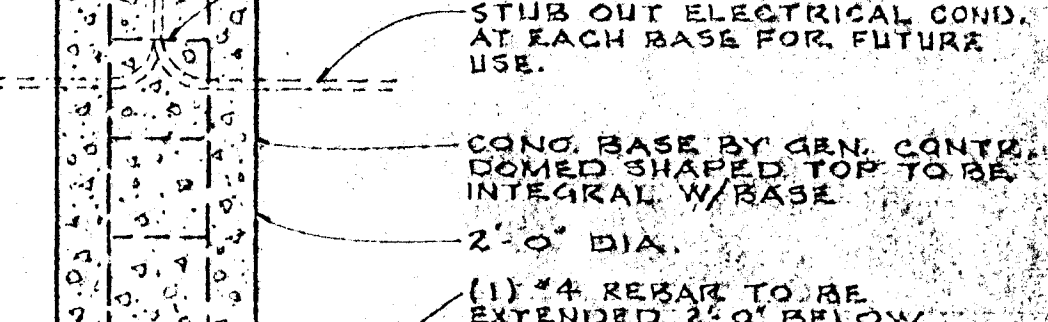

SIDEWALK JOINTS
SCALE: 1" = 1'-0"

REVISIONS

	BY

STORES DIVISION
 ARCHITECTURAL & ENGINEERING DEPARTMENT
 2700 EAST FOURTH STREET
 HUTCHINSON, KANSAS 67501
 SAT. EVERSON A.U. ARCHITECTURAL DEPARTMENT WGR

A NEW ADDITION AND REMODEL OF
DILLONS SUPERMARKET #30
 2225 WEST DOUGLAS WICHITA, KANSAS

DRAWN: COOK
 CHECKED: EVERSON
 DATE: AS NOTED
 JOB NO.: 2174
 SHEET: 1SD
 OF 14 SHEETS