


LOCATION MAP

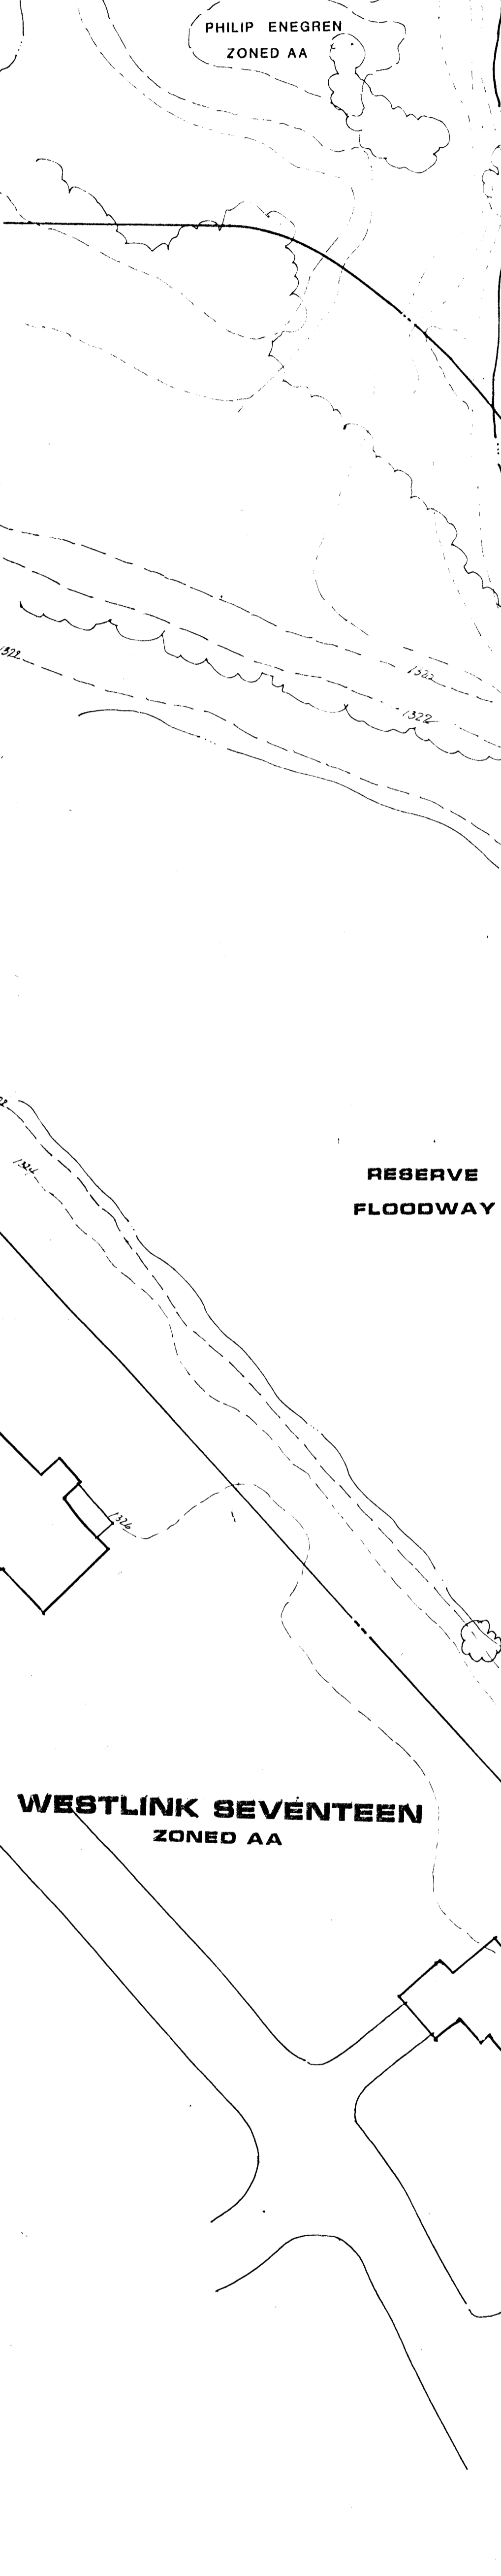

WESTLINK SEVENTEEN
ZONED AA

PHILIP ENEGREN
ZONED AA

CENTRAL MAIZE 2ND ADD.
ZONED L.C.


WESTLINK VILLAGE 4TH ADD.
ZONED AA

BUFFALO PARK
ZONED AA

RESERVE
ZONED AA

J.W. RUBSELL ADD.
ZONED C. COMM.

DELANO TOWNSHIP
ZONED AA

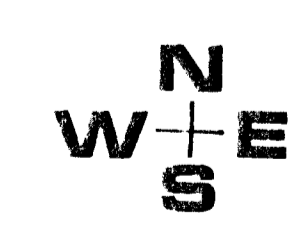


SCALE: 1"=40'

SITE PLAN DRAINAGE PLAN PARK WEST PLAZA

OWNER: J.W. RUBSELL 443 N. MAIZE ROAD, WICHITA, KANSAS 67212 PH. 722-2417

SQUARE FOOTAGE CALCULATIONS ARE APPROXIMATE AND NEED TO BE VERIFIED WHEN FINAL PLAT HAS BEEN COMPLETED.

JUNE 30, 1999 REV. JULY 29, 1999 DATE: JUNE 17, 1998

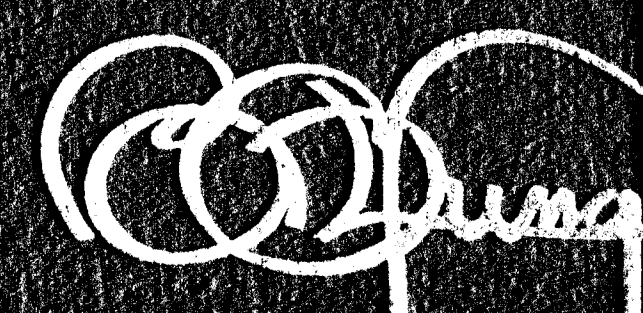

BILL G. YUNI
1912 E. 29TH STREET NORTH WICHITA