

**DRAINAGE PLAN**  
**TYLER ACRES FIFTH ADDITION**


A REPLAT OF TYLER ACRES SECOND & FOURTH ADD'S. & PART OF BLK. 2,  
 TYLER ACRES FIRST ADD. & PART OF 1/2 OF SW 1/4 OF SEC. 16-27-1W

OWNER - ED NEVILLE

**VI PLAN EXHIBIT**

Dec. 10, 1981

**BAUGHMAN COMPANY, P.A.**  
 SURVEYING & ENGINEERING  
 316/262-7271 • 330 LAURA • WICHITA, KANSAS 67211

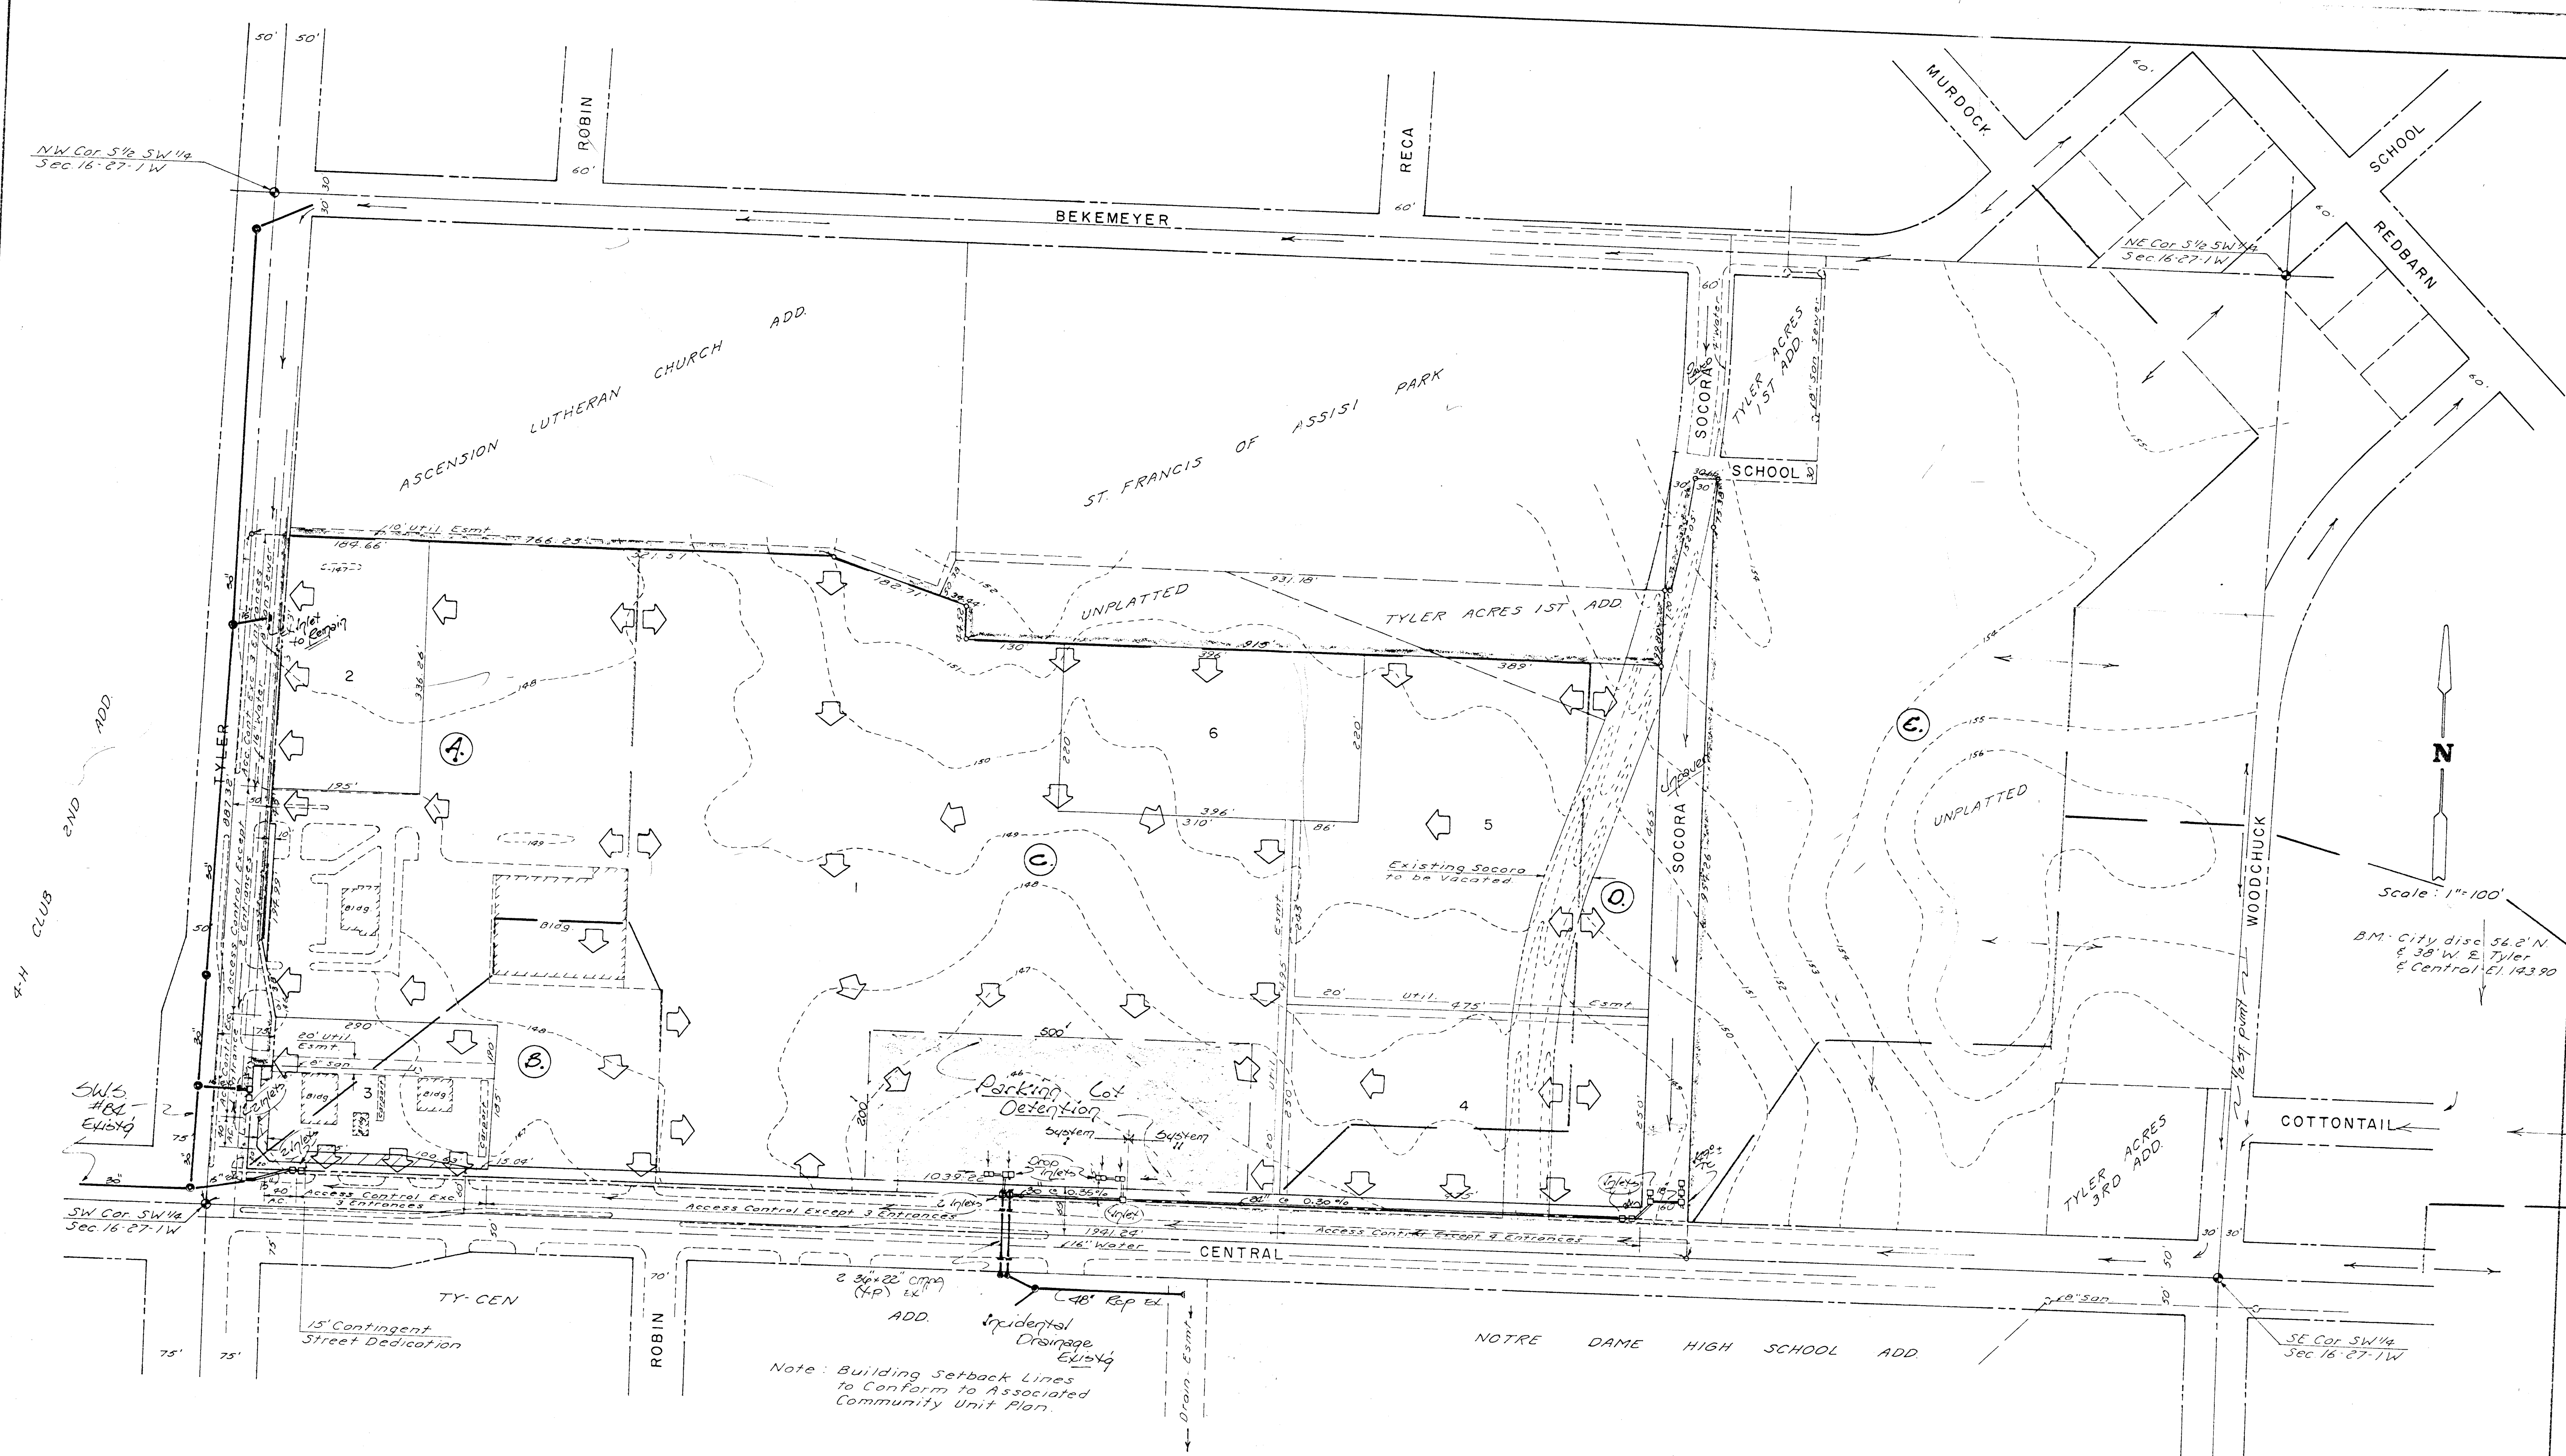

N  
Scale: 1"=100'  
B.M. City disc 56.2' N  
& 38' W E. Tyler  
& Central El. 123.90

Note: Building Setback Lines  
to Conform to Associated  
Community Unit Plan.

## DRAINAGE PLAN TYLER ACRES FIFTH ADDITION

A REPLAT OF TYLER ACRES SECOND & FOURTH ADD'S. & PART OF BLK. 2,  
TYLER ACRES FIRST ADD. & PART OF SW 1/4 OF SEC. 16-27-1W

OWNER - ED NEVILLE

VI PLAN EXHIBIT

Dec. 10, 1981

**BAUGHMAN COMPANY, P.A.**  
SURVEYING & ENGINEERING  
316/262-7271 • 330 LAURA • WICHITA, KANSAS 67211