


N.E. COR. S.E. ¼ SEC. 6, T27S, R2E


NOTE: SIDE YARD SETBACKS ARE 0' AND 12' EXCEPT WHERE GARAGES ABUT THEY MAY BE REDUCED TO 10'.  
MIN. FRONT YARD SETBACKS ARE 20'.

LOT NO.	UNIT OPTIONS
1	A, B, or C
2	B or C
3	A, B, or C
4	A, B, or C
5	A, B, or C
6	B or C
7	B or C
8	B or C
9	A or C
10	A
11	B or C
12	B or C
13	A, B, or C
14	A, B, or C
15	A, B, or C
16	A, B, or C

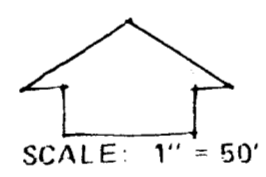

**SITE PLAN**  
**SYCAMORE VILLAGE 4TH**

OWNER: SPROUL CONSTRUCTION CO., 3500 N. ROCK ROAD, NO. 1000, WICHITA, KS 67226

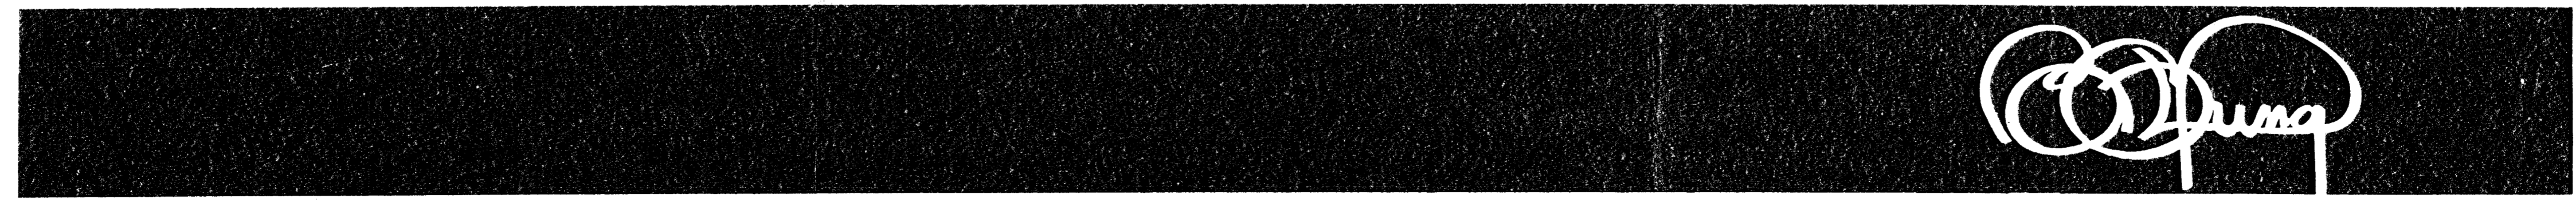

sheet  
of

project  
SYCAMORE VILLAGE 4TH ADD.

sheet title  
SITE PLAN

date  
rev. MARCH 18, 1985

**BILL G. YUNG DESIGN**  
8225 E. 35TH. ST. NORTH, WICHITA, KS. 67226 316-683-5567