


UNPLATTED



1" = 50'
o = ROW

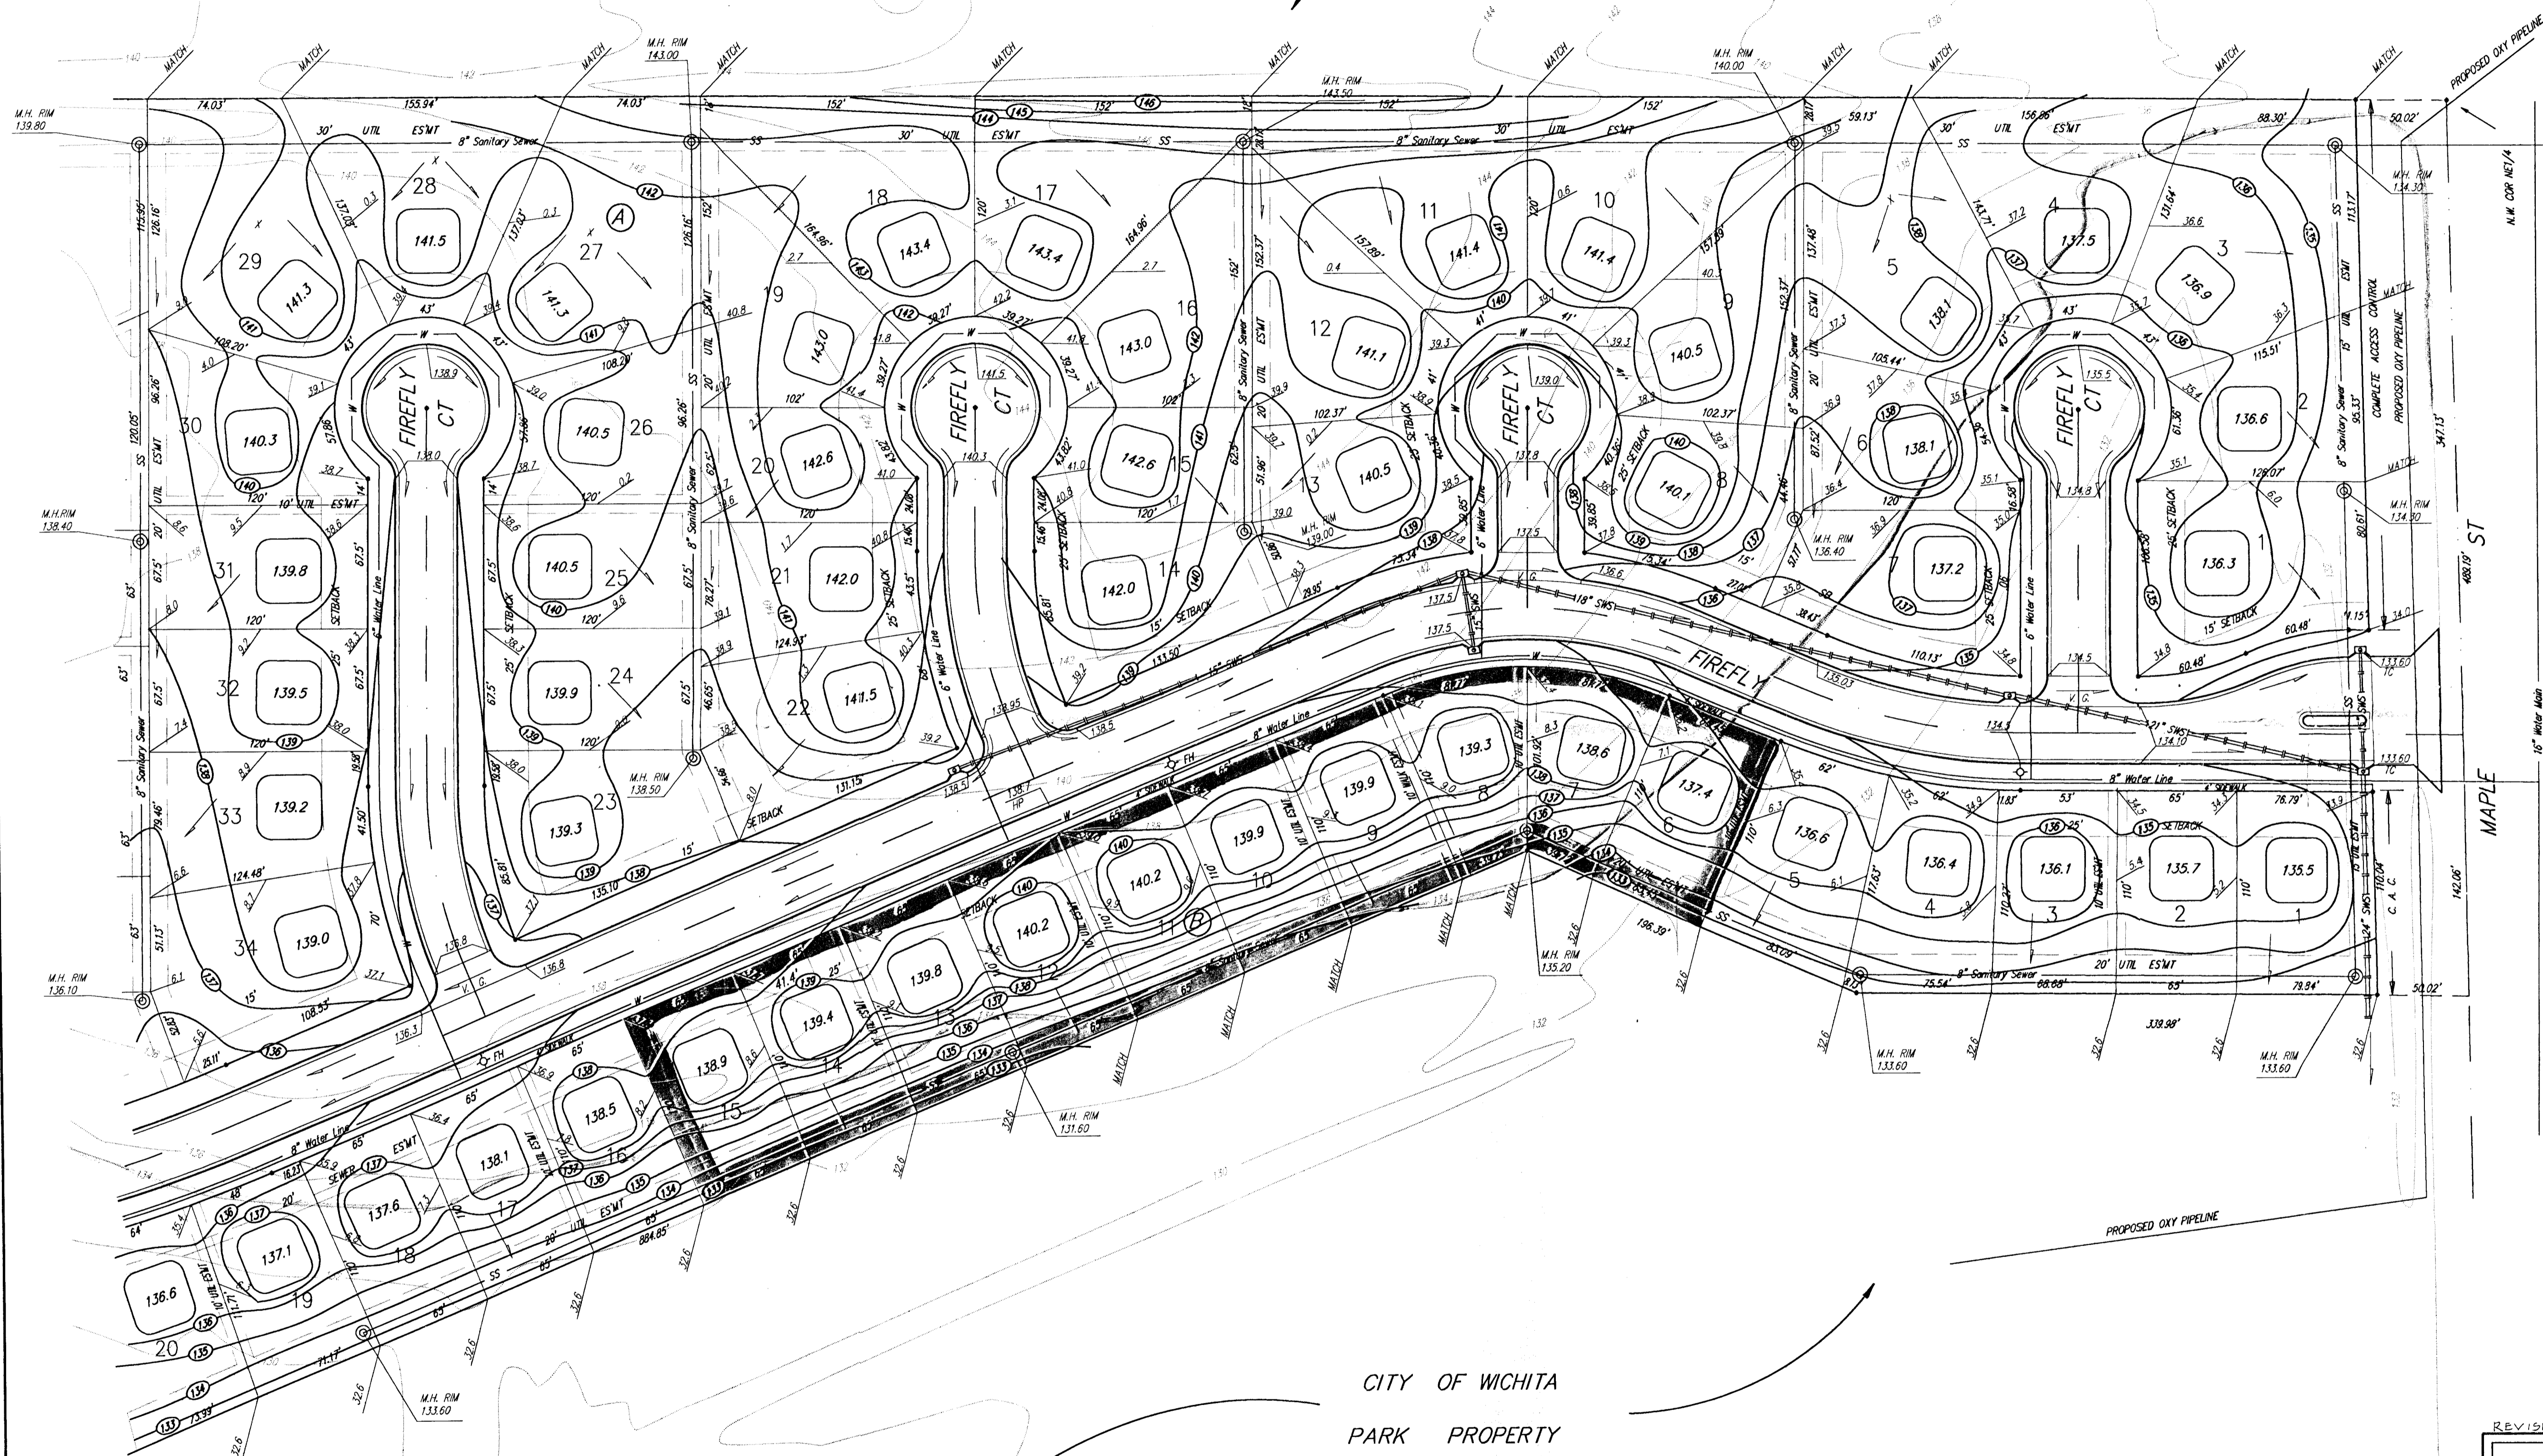

Min Bldg Pod Eley
(Lowest Floor)
Lots 1, 2, 3 & 7, Blk. A
Lots 1 thru 56, Blk. B
Lots 1 thru 15, & Lots 18 & 19, Blk. C
Elev. 1321 MSL
Elev. 133.6 City Datum

BENCH MARK:
City Standard Disc. 1/2 mile S. of Maple
on 119th St. W. 39' E. of 1/4 Cor. & 3'
S. of Fe. Cor.
Elev. = 130.36 City Datum
Elev. = 1317.76 MSL

BENCH MARK:
Flood Control Disc on S. end RCBC
E. side of Forrestview @ Maple
Elev. = 135.57 City Datum
Elev. = 1322.97 MSL

NOTE:
Minimum Garage Floor Elevations
Are Shown On The Plan. Contractor
To Set Finish Floor Elevations.


Existing Contours Are Shown At Two
Foot Intervals.
Proposed Contours Are Shown At One
Foot Intervals.

POUNCE FOR
LOTS 6 THROUGH 15, BLOCK B
(LANDSPENDING)

CITY OF WICHITA
PARK PROPERTY

REVISED: 3/11/92 (LOWEST FLOOR)

MAPLE VALLEY ADDITION GRADING PLAN

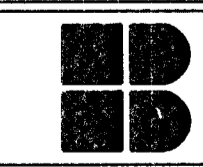

BAUGHMAN COMPANY P. A.
ENGINEERING & SURVEYING
316/282-7271 • 315 ELLIS • WICHITA, KANSAS 67211

PROJECT NUMBER					SHEET 1 OF 2
DESIGN PJM	DRAWN MPS	UTIL. CHECK'D	DATE MAY 17, 1991	SCALE 1"=50'	

1/1/1991