

SHAWA, RICHARD K. & DONNA M.
1601 N. MAPLE
MOHAWK, KS 67225

ZONED "S-20"



SW COR., NE1/4, SEC. 26,
TWP. 27-S, R-2-W

BENCH MARKS:
CITY DISC - 34.3' E. & 3.3' N. OF
S.W. CORNER OF N.W. 1/4, SEC. 25,
T-27-S, R-2-W.
ELEV. = 156.63 CITY DATUM
1344.03 M.S.L.


CITY DISC - 135TH ST. W. & MAPLE,
30' N. & 15' E. @ BOTH.
ELEV. = 150.20 CITY DATUM
1337.60 M.S.L.

SE COR., NE1/4, SEC. 26,
TWP. 27-S, R-2-W


APPROVED
DRAINAGE PLAN

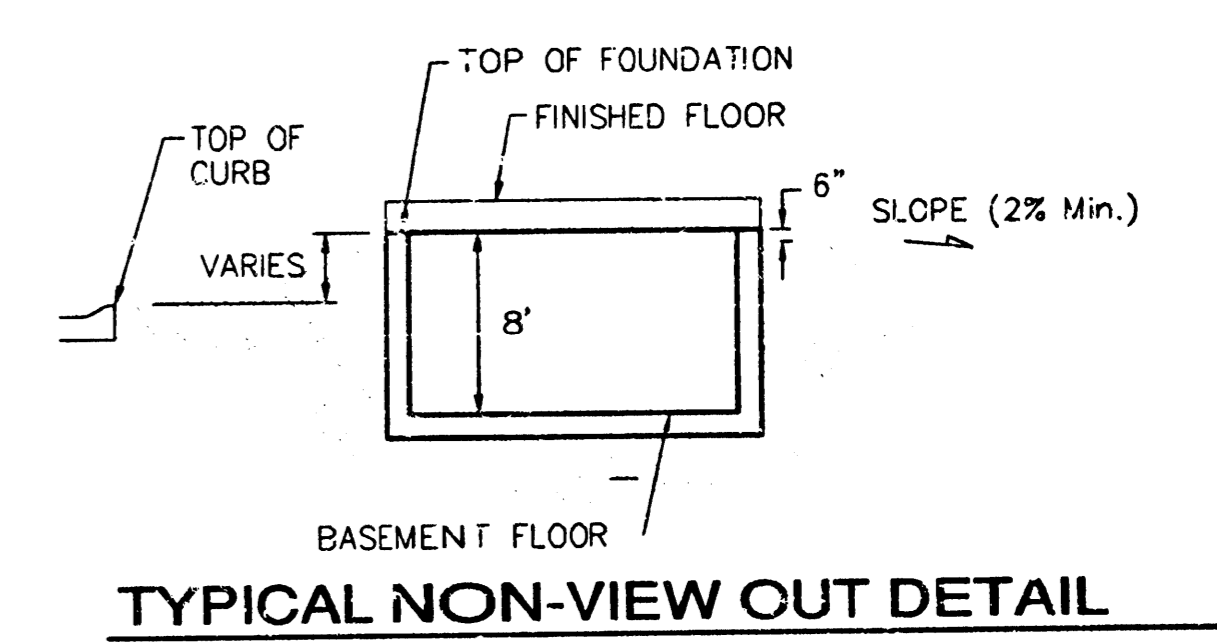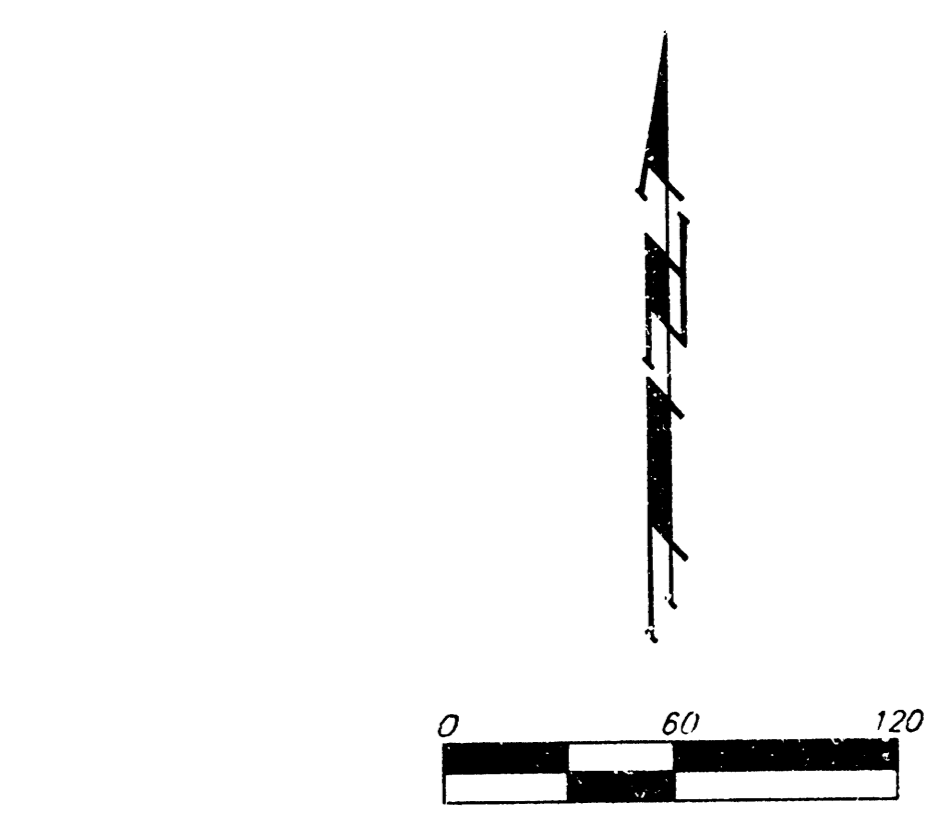

TYPICAL NON-VIEW OUT DETAIL
NO SCALE

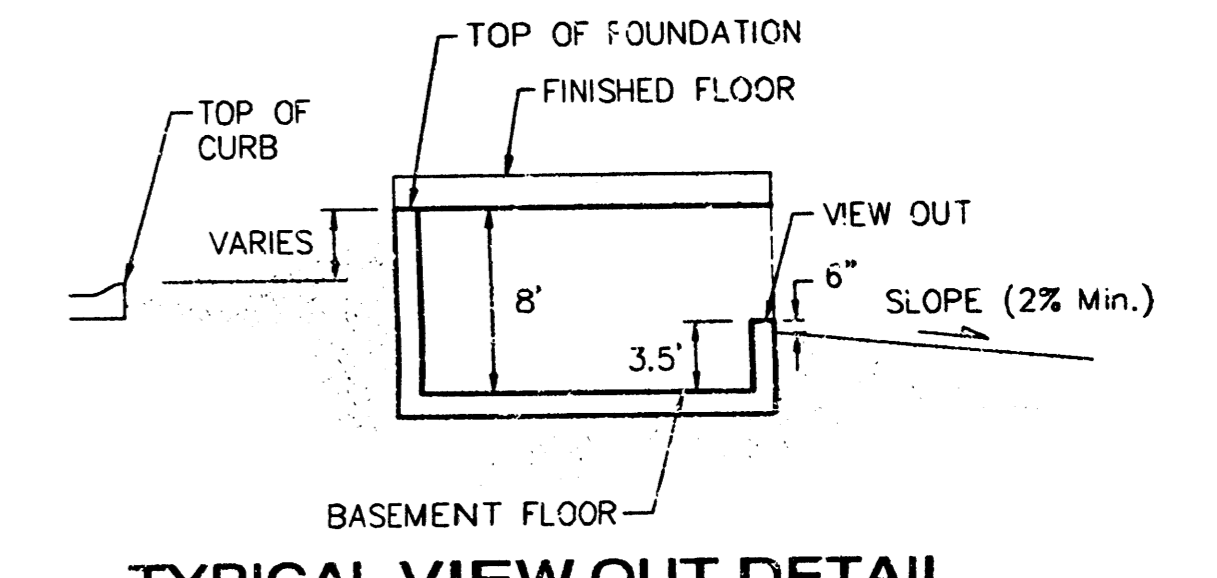

TYPICAL VIEW OUT DETAIL
NO SCALE

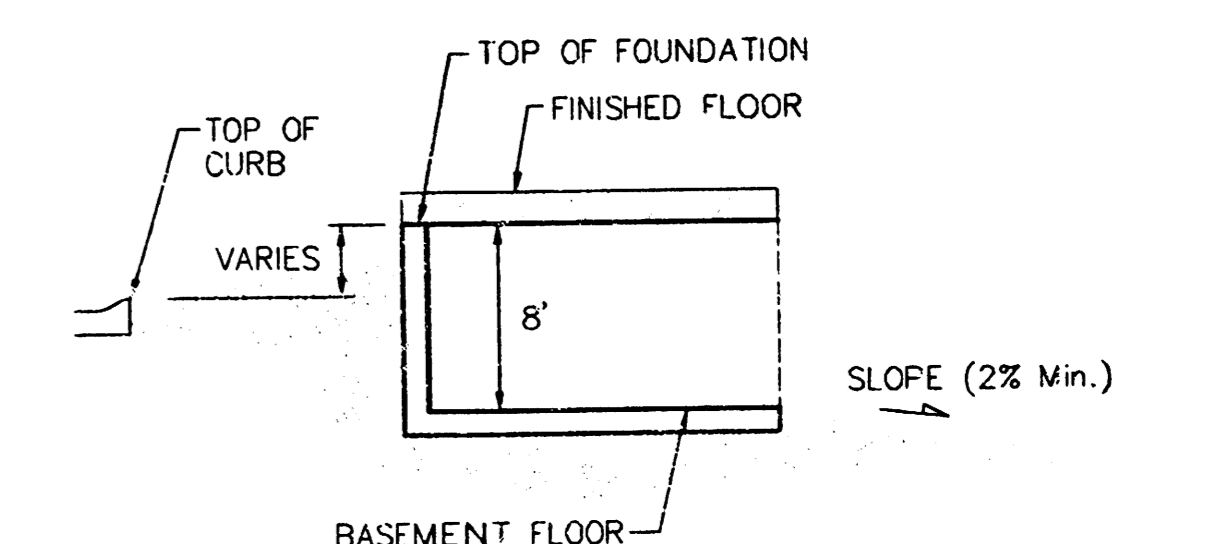

TYPICAL WALK OUT DETAIL
NO SCALE

NOTES:
Proposed Top of Foundation Elevations Are Shown on Plans. Contractor to Set Finished Floor Elevations.
All Street Elevations Shown on Plans are for Top of Curb (Full-Height).
This Grading Plan is Designed with View-Outs. Elevations Shown at Rear of House (XX.X V.O.)
Lot dimensions have been omitted on this plan, refer to the recorded plot for this information.

REV 03.29.04 BLP
REV 11.18.03 BDT Per BLP (Reargrading in Progress)

AUBURN HILLS 14TH ADDITION
GRADING PLAN
WICHITA, KANSAS

BAUGHMAN COMPANY P.A.
ENGINEERING, SURVEYING, & PLANNING
310-262-7270 • 315 ELLIS • WICHITA, KANSAS 67211

PROJECT NUMBER: _____
DESIGN: BLG DRAWN: GNX APPROVED: _____ DATE: 5/21/03 SCALE: 1" = 60'

SHEET **1** OF **2**