


TOTAL ACRES = 24.3

**LOCATION MAP**

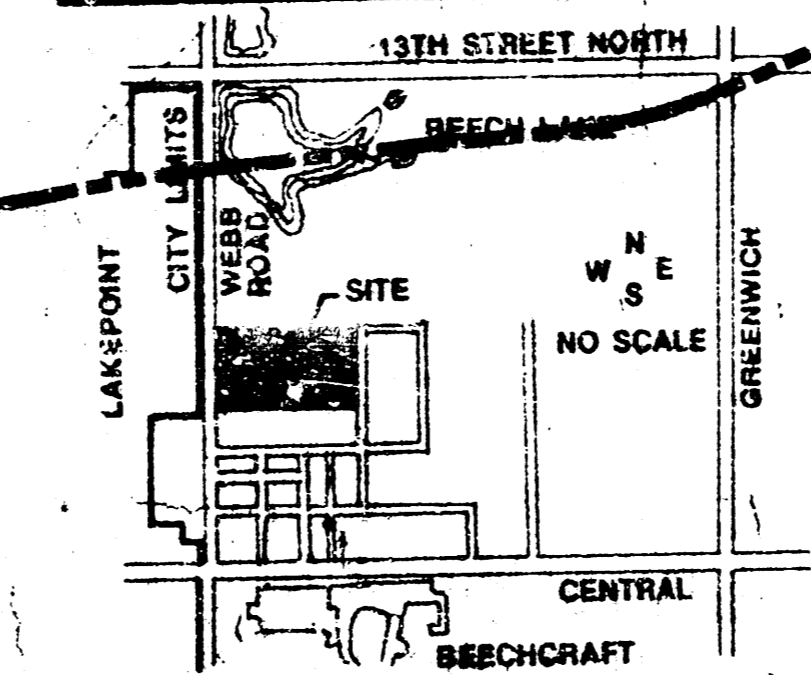

**NOTES**

PRELIMINARY TOPOGRAPHY PREPARED BY DOBLER SURVEYING AND ENGINEERING DEC. 1987  
 DRAINAGE STUDY PREPARED BY MO-KANSAS ENGINEERING CONSULTANTS P.A.  
 BENCHMARK:

Drainage Area	Area	Perimeter	Perimeter	Perimeter	Perimeter	Perimeter	Perimeter	Perimeter	Perimeter
AREA 1	10.61	0.35	0.65	0.37	0.22	2.08	1.00	0.5	1.00
AREA 2	11.20	0.42	0.74	0.28	0.34	2.05	0.53	0.53	122.00
AREA 3	11.20	0.42	0.74	0.28	0.34	2.05	0.53	0.53	122.00
AREA 4	11.20	0.42	0.74	0.28	0.34	2.05	0.53	0.53	122.00
AREA 5	11.20	0.42	0.74	0.28	0.34	2.05	0.53	0.53	122.00
AREA 6	11.20	0.42	0.74	0.28	0.34	2.05	0.53	0.53	122.00
AREA 7	11.20	0.42	0.74	0.28	0.34	2.05	0.53	0.53	122.00
AREA 8	11.20	0.42	0.74	0.28	0.34	2.05	0.53	0.53	122.00
AREA 9	11.20	0.42	0.74	0.28	0.34	2.05	0.53	0.53	122.00
AREA 10	11.20	0.42	0.74	0.28	0.34	2.05	0.53	0.53	122.00

LYNCH ADJUTANT ZONED B-1

SCALE 1"=50'  
 CONTOUR INTERVAL = 2'

**DRAINAGE & UTILITY PLAN**  
**EAST SIDE DEVELOPMENT**

**LEGEND**  
 DRAINAGE DIVIDE  
 PROP. SAN. SEWER - 8"  
 (BY PETITION)  
 PROP. STORM SEWER  
 (PRIVATE)  
 DRAINAGE ARROWS

OWNER: BEECH AIRCRAFT CORP., P.O. BOX 85 WICHITA, KS 67201

DATE: JAN. 23, 1988

PROJECT: EAST SIDE DEVELOPMENT

SHEET TITLE: PRELIMINARY PLAN

DESIGNER: BILL G. YUNG DESIGN

ADDRESS: 4012 E. 20TH STREET NORTH, WICHITA, KS 67220

PHONE: 316-842-1111