


N.E. COR., N.W. 1/4 N.E. 1/4
 SEC. 5, TWP. 27, R.1E.

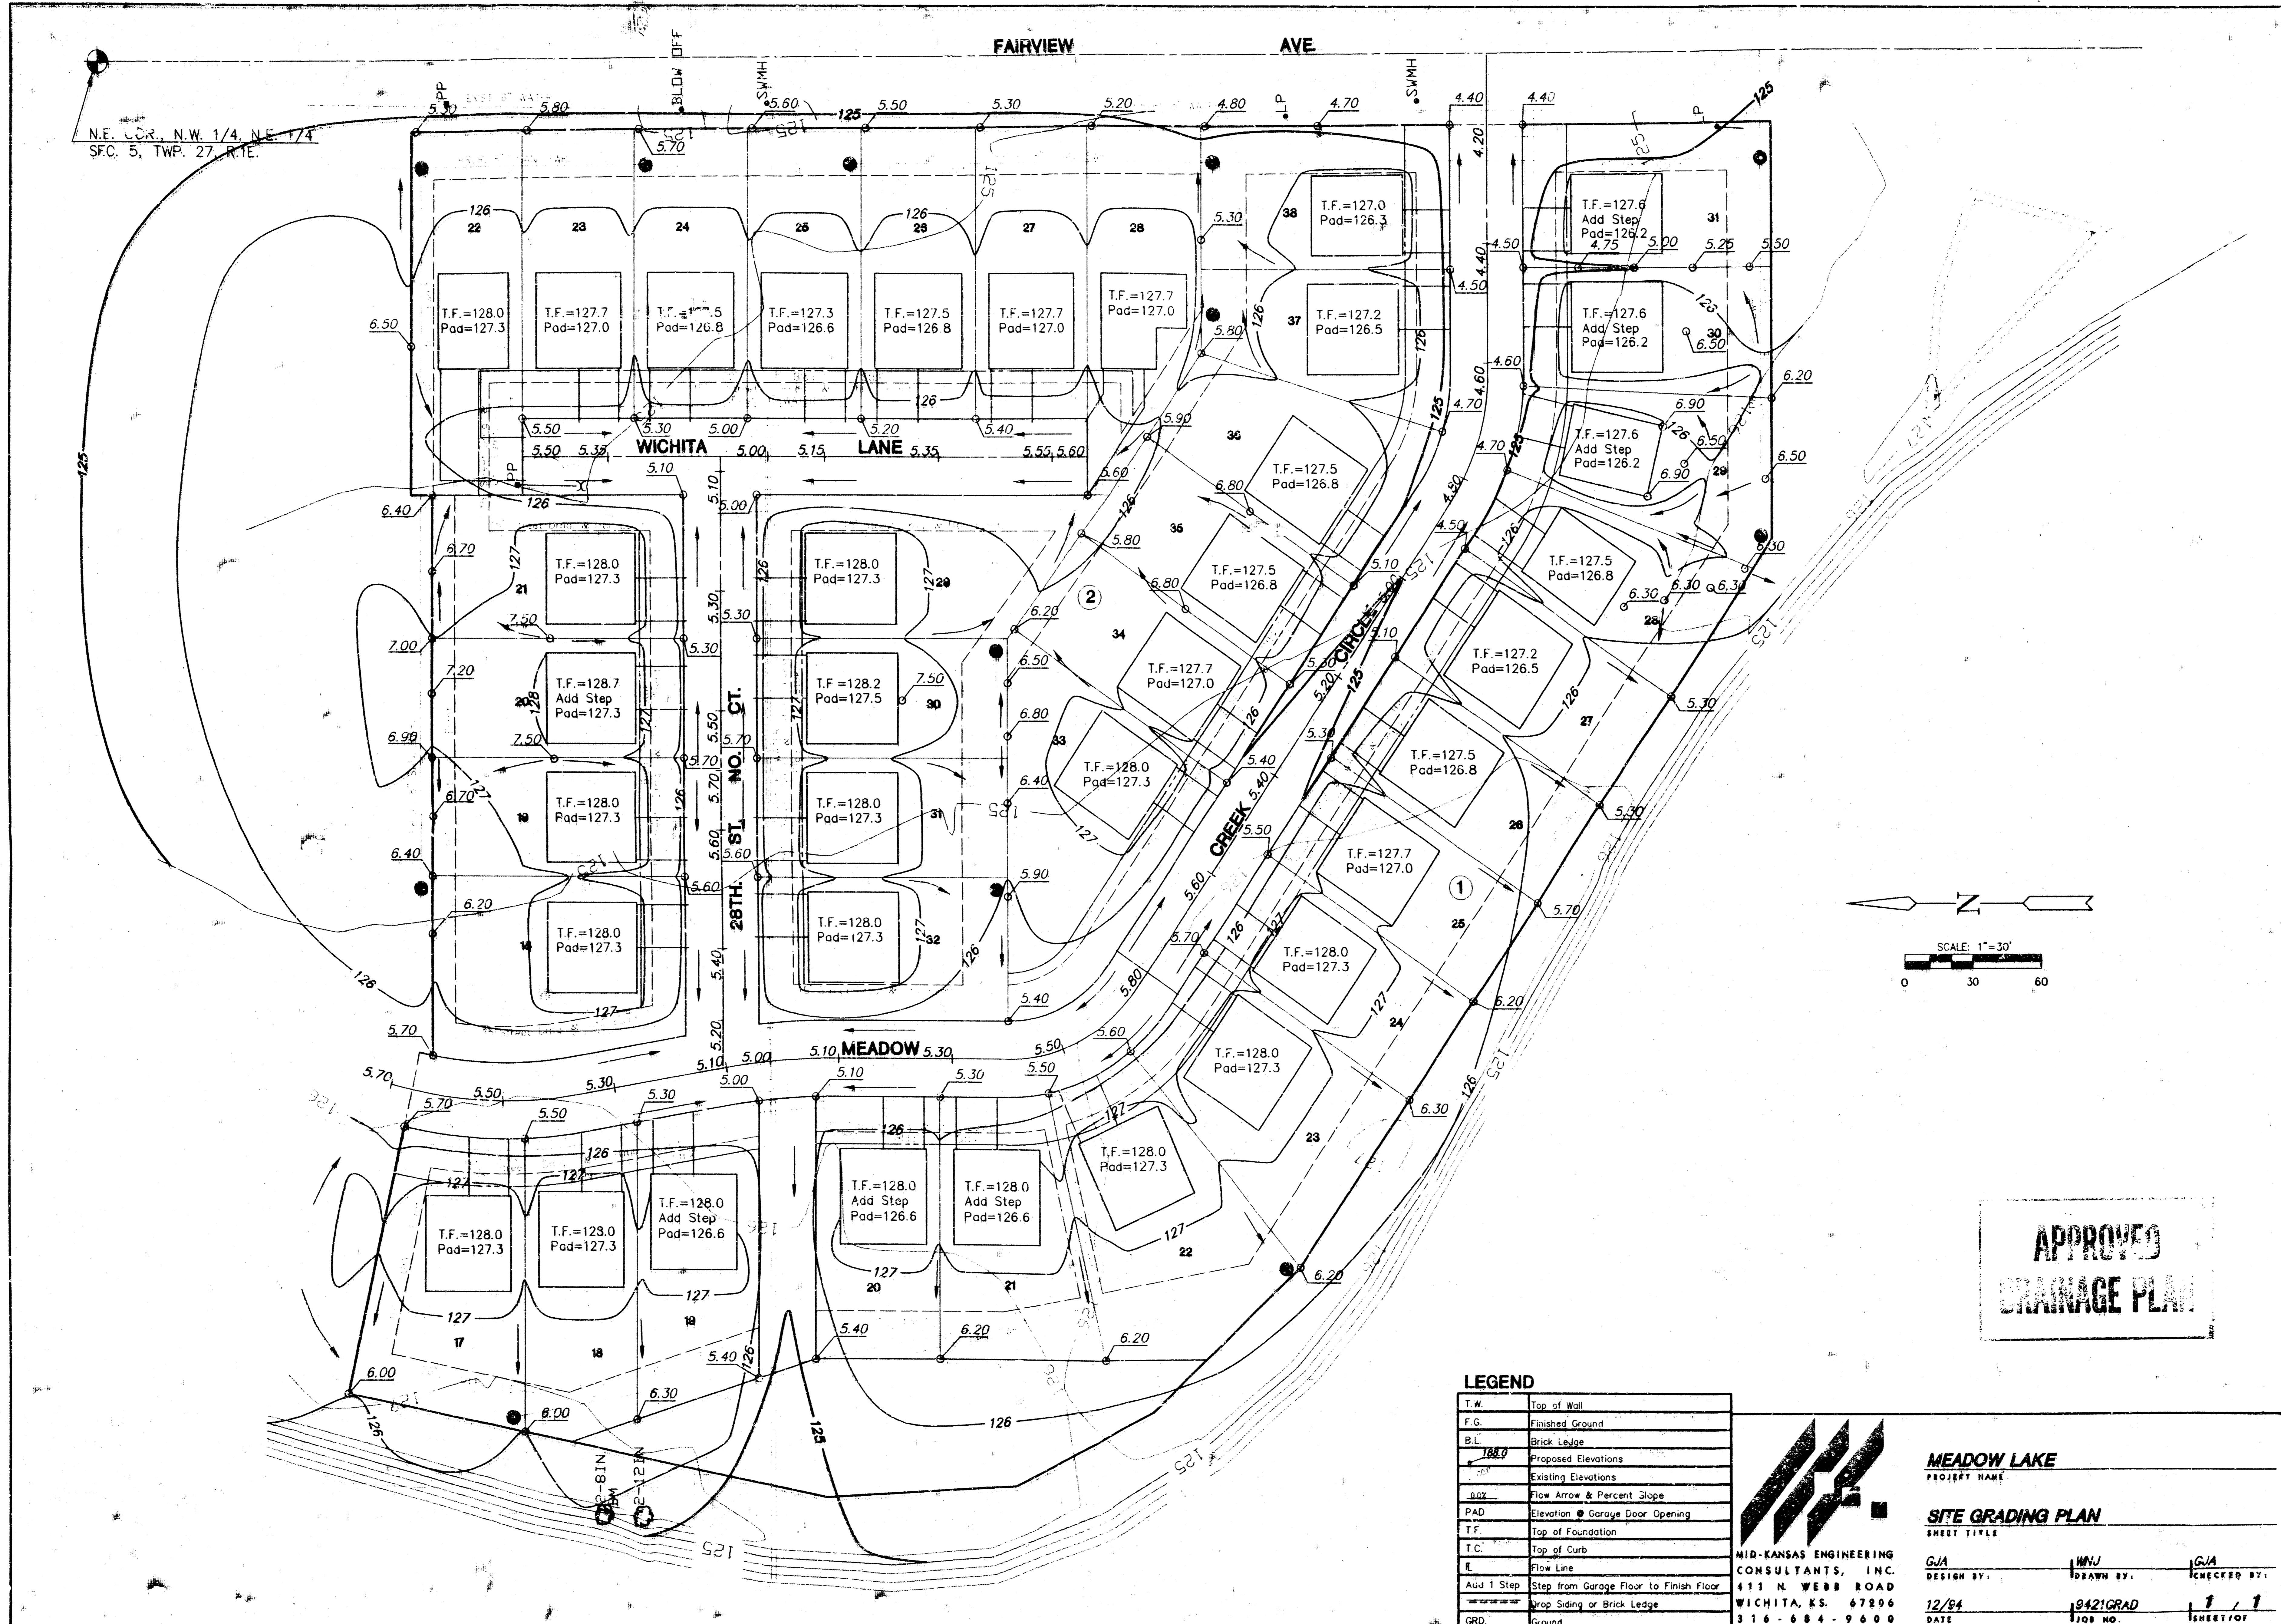

**APPROVED
 DRAINAGE PLAN**

LEGEND

T.W.	Top of Wall
F.G.	Finished Ground
B.L.	Brick Ledge
188.0	Proposed Elevations
127	Existing Elevations
0.0%	Flow Arrow & Percent Slope
PAD	Elevation of Garage Door Opening
T.F.	Top of Foundation
T.C.	Top of Curb
Flow Line	Flow Line
Add 1 Step	Step from Garage Floor to Finish Floor
---	Wrap Siding or Brick Ledge
GRD.	Ground


**MID-KANSAS ENGINEERING
 CONSULTANTS, INC.**
 411 N. WEBB ROAD
 WICHITA, KS. 67206
 316-684-9600

MEADOW LAKE
 PROJECT NAME

SITE GRADING PLAN
 SHEET TITLE

GJA DESIGN BY: MWJ DRAWN BY: GJA CHECKED BY:
 12/94 DATE: 1/1/95 SHEET/OF: 1/1


ALL RIGHTS RESERVED BY CONSULTANT. THIS PLAN IS THE PROPERTY OF THE CONSULTANT AND IS NOT TO BE REPRODUCED OR TRANSMITTED IN ANY FORM OR BY ANY MEANS, ELECTRONIC OR MECHANICAL, INCLUDING PHOTOCOPYING, RECORDING, OR BY ANY INFORMATION STORAGE AND RETRIEVAL SYSTEM, WITHOUT THE WRITTEN PERMISSION OF THE CONSULTANT.

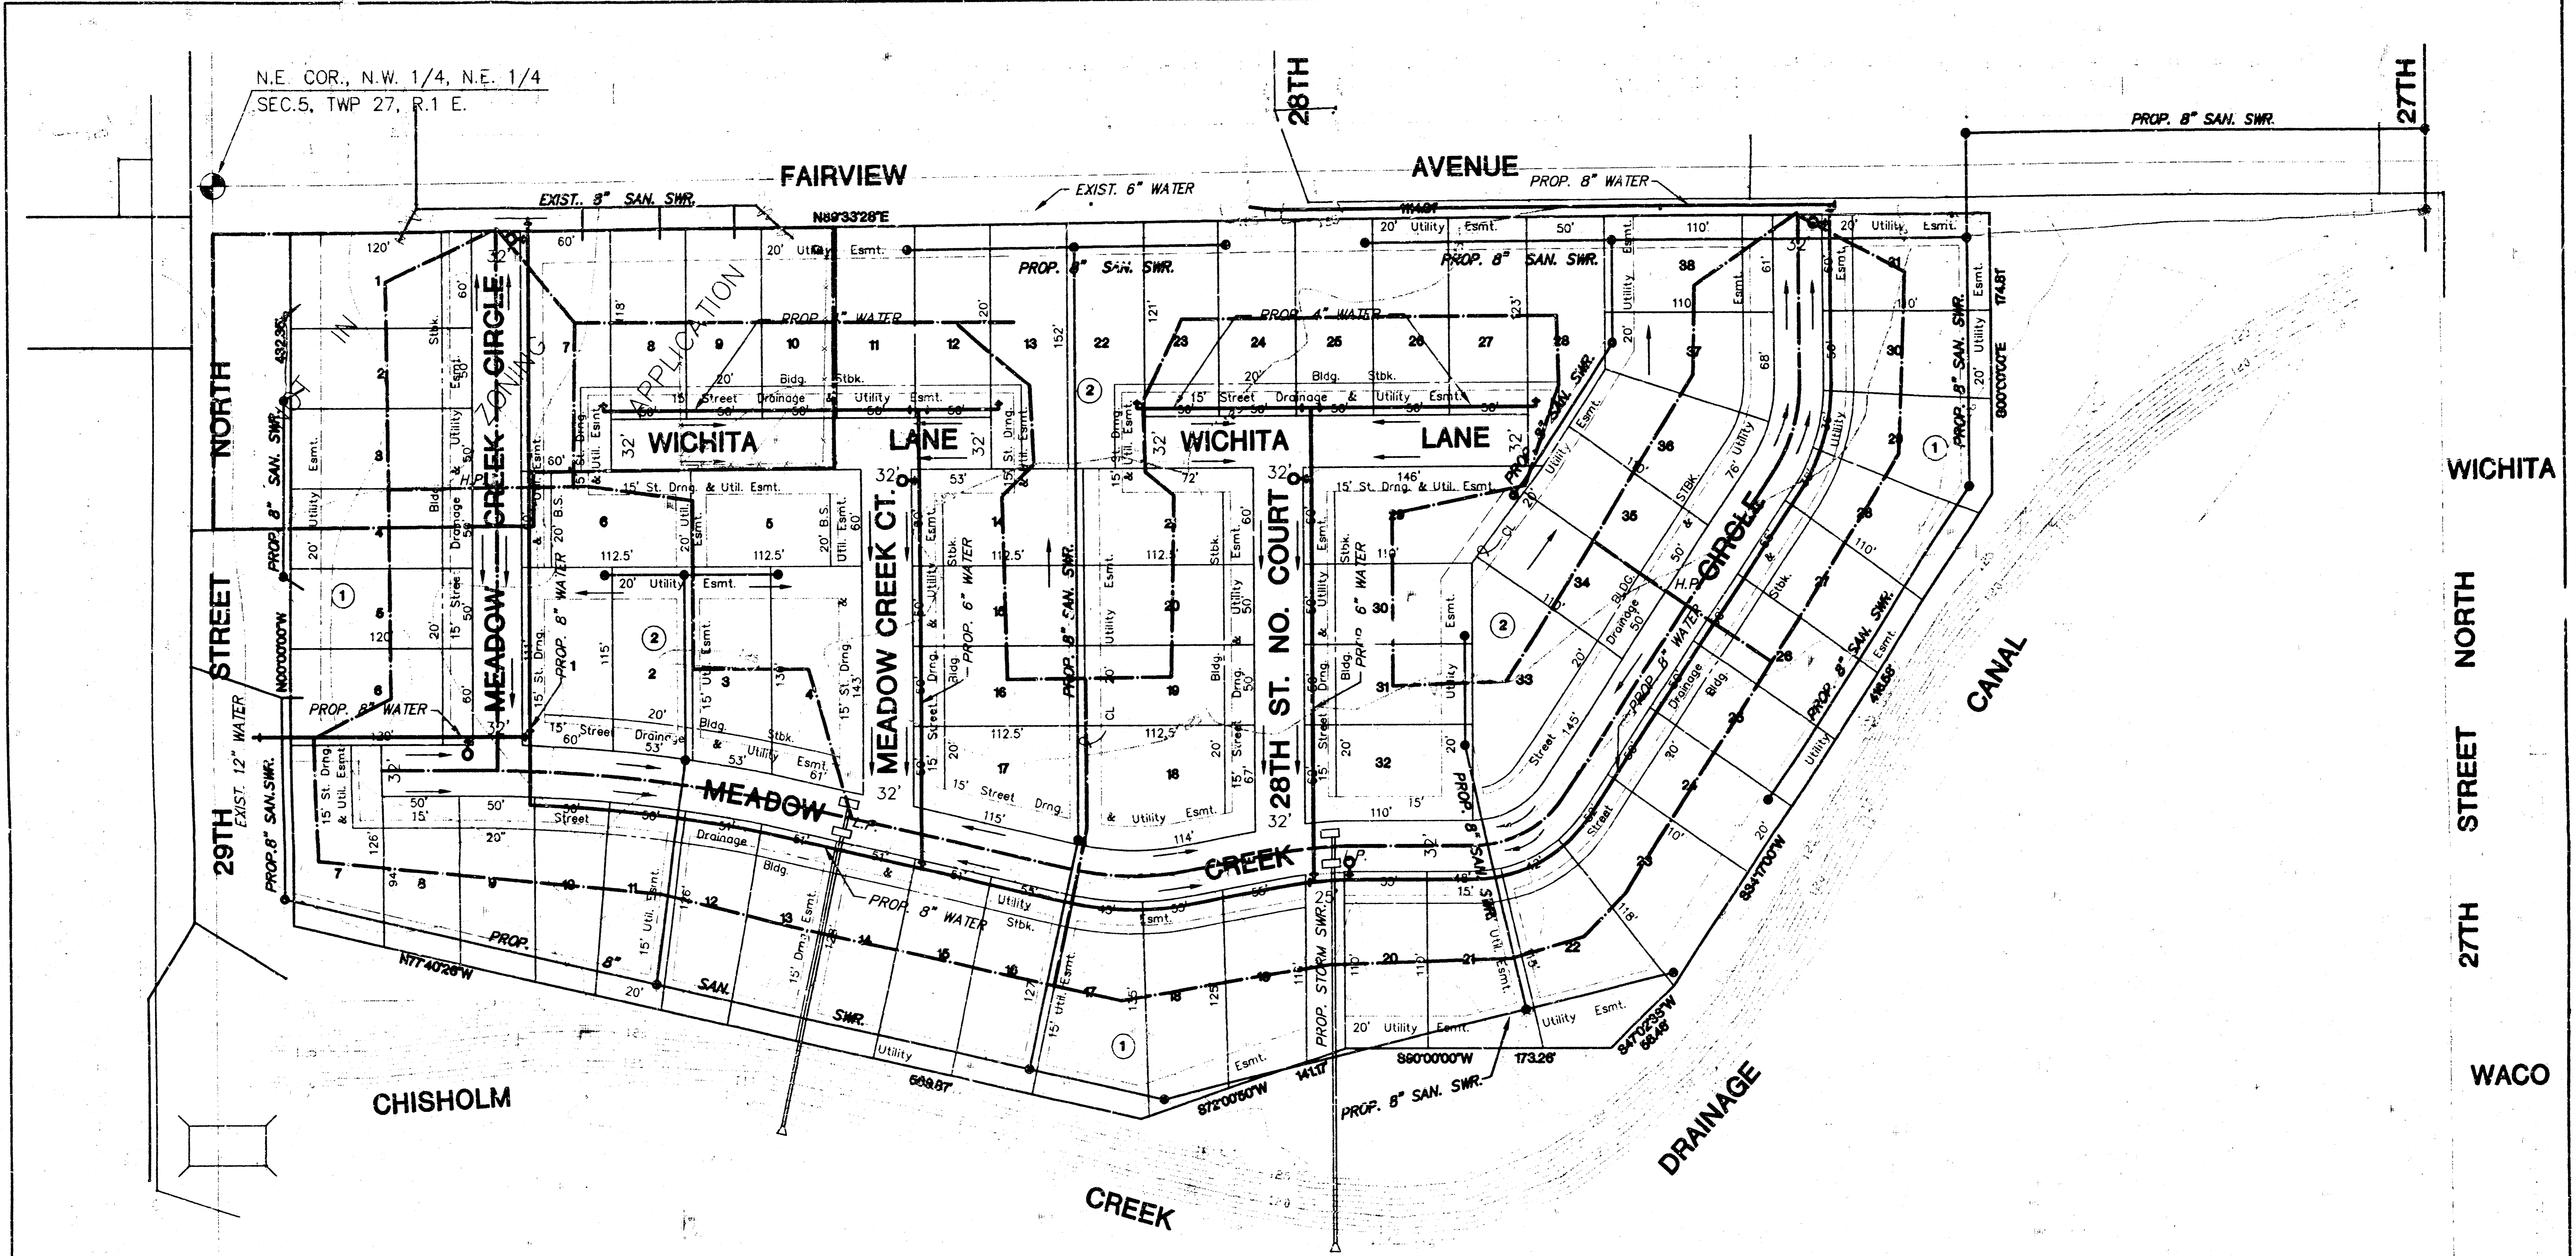

N.E. COR., N.W. 1/4, N.E. 1/4
SEC.5, TWP 27, R.1 E.

DRAINAGE & UTILITY CONCEPT MEADOW CREEK

OWNER: MENNONITE HOUSING REHAB SERVICES
2145 N. TOPEKA
WICHITA, KANSAS 67226

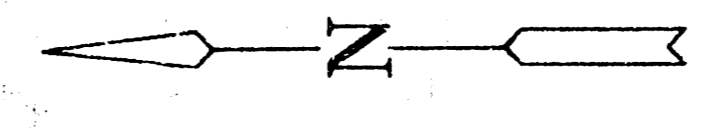

SCALE: 1"=50'



MEADOW CREEK

Design	KKL
Drawn by	
Checked by	
Date	5/03/94
Job no.	
Sheet	1
of	1

MID-KANSAS ENGINEERING CONSULTANTS INC.
3500 NORTH ROCK ROAD
BUILDING #800
WICHITA, KANSAS 67226 (316) 636-5566