



Equestrian Estates

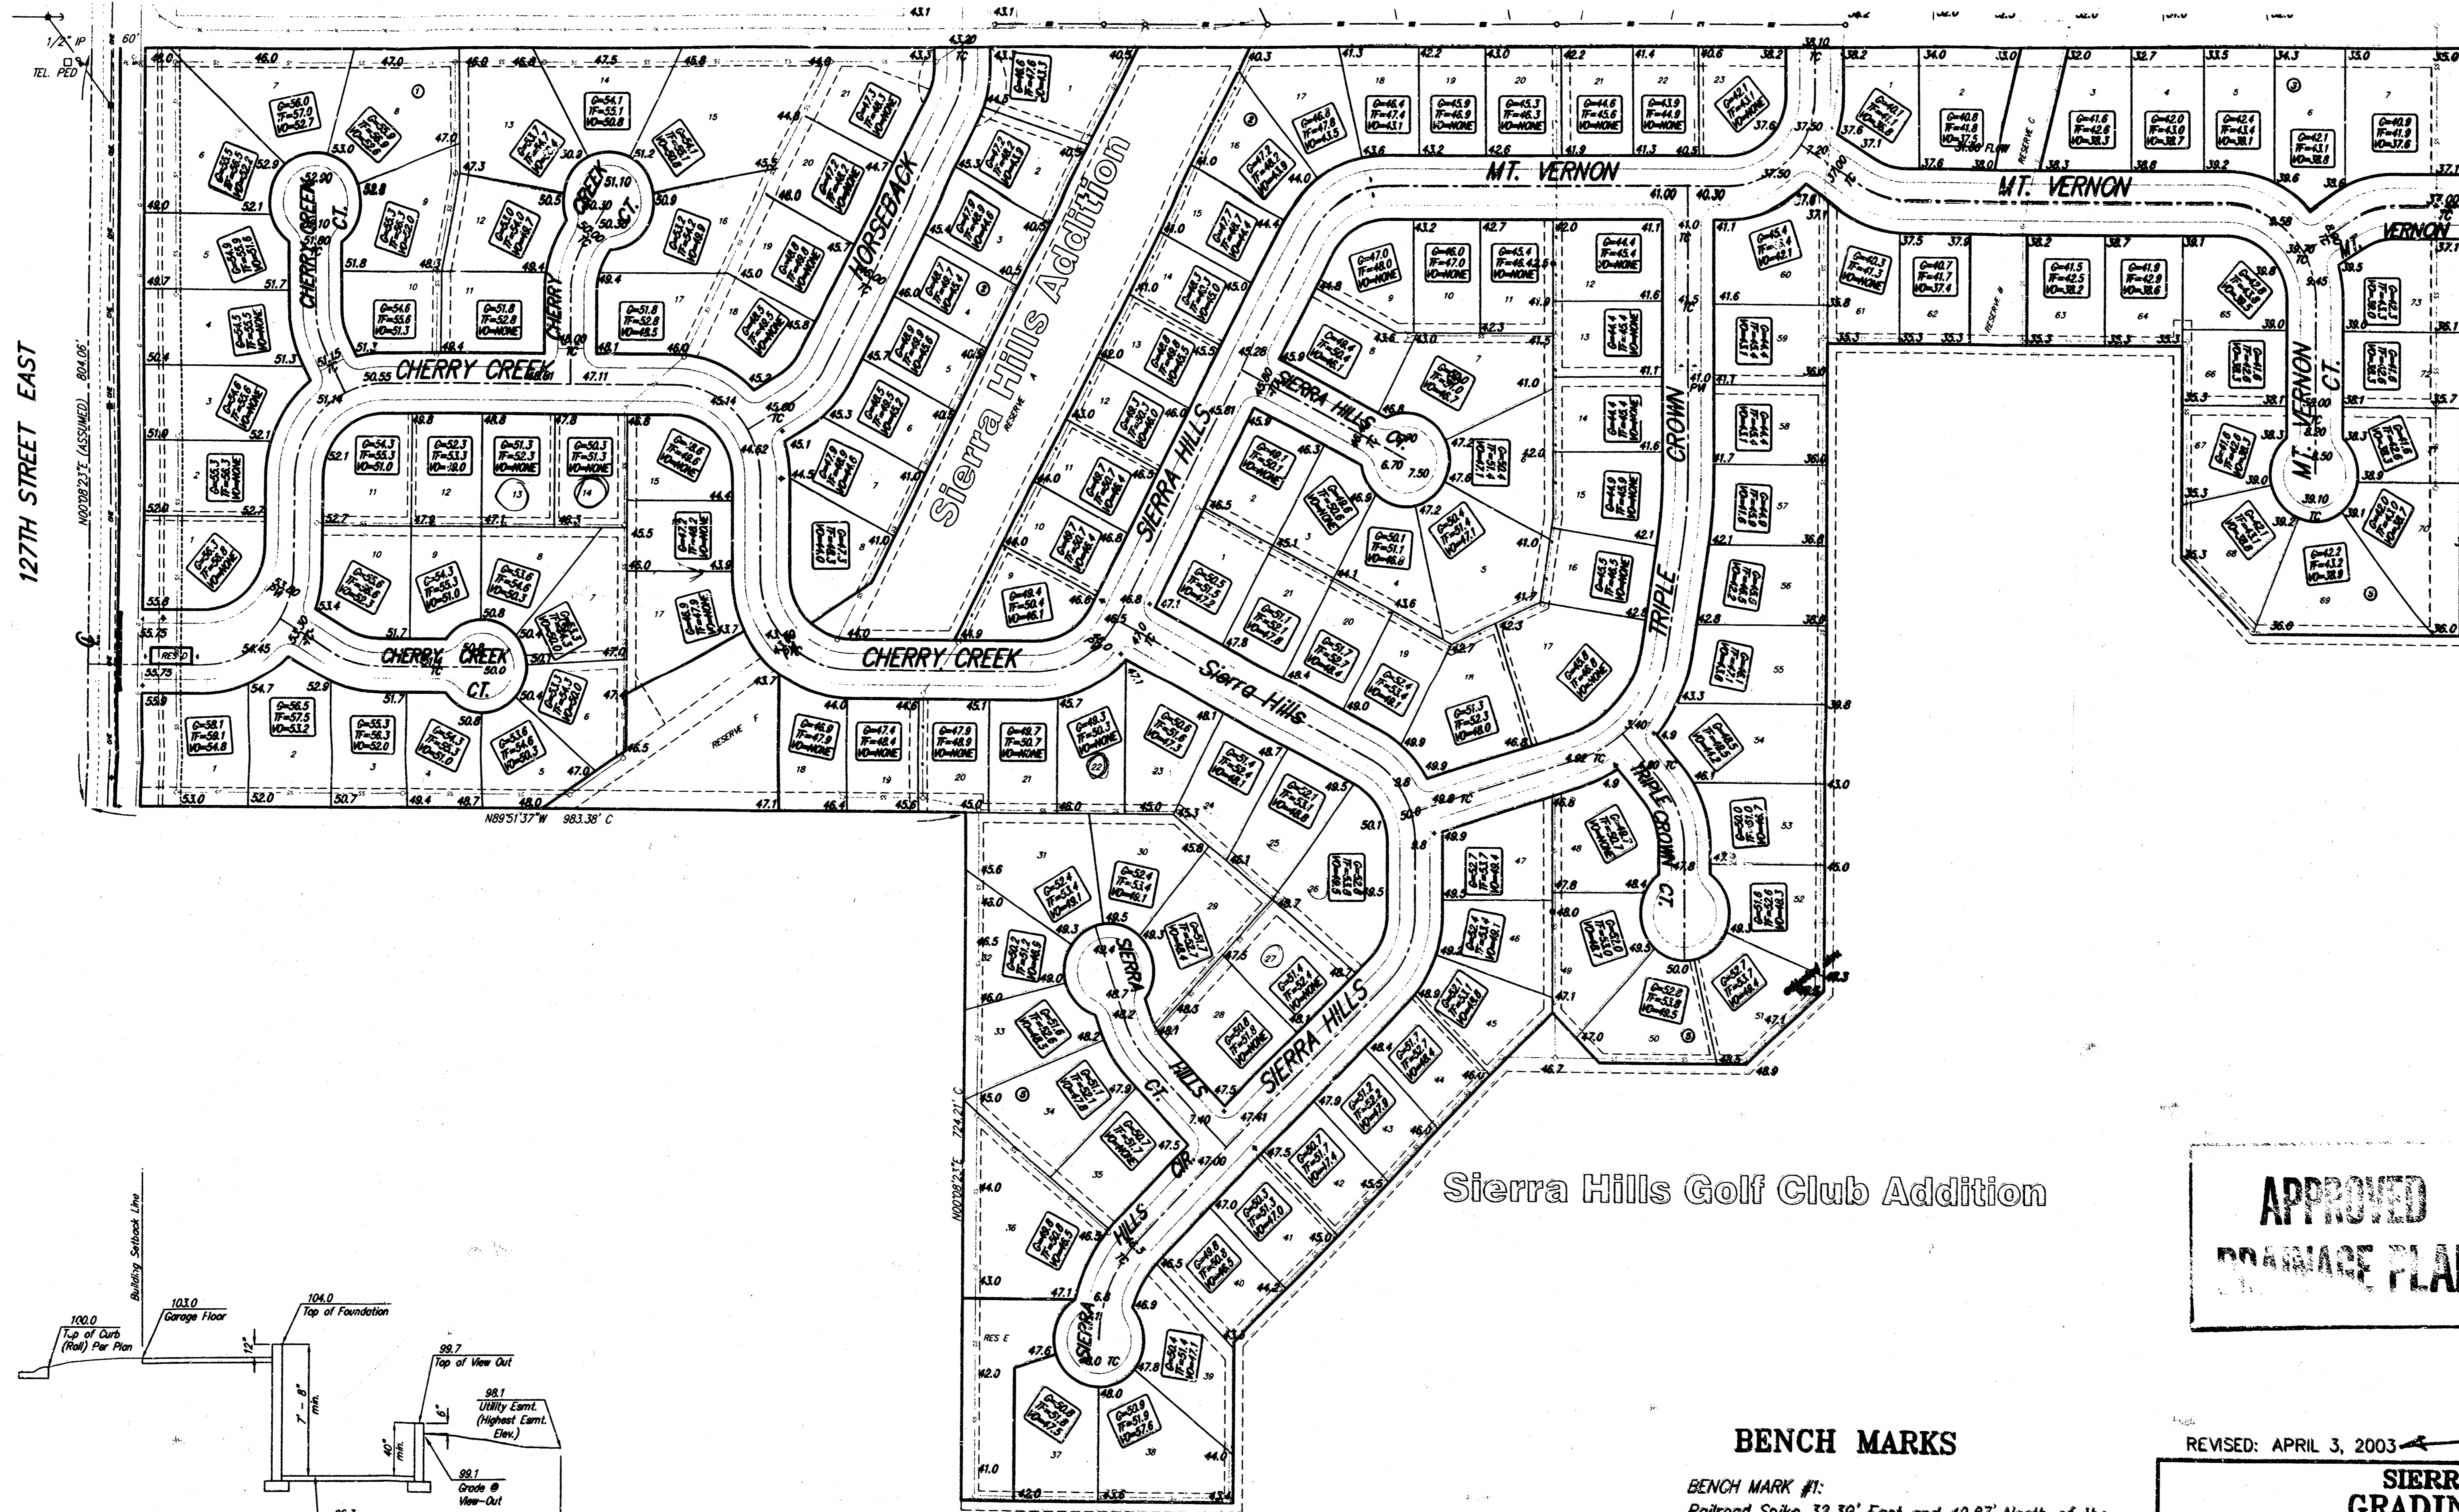

**APPROVED
DRAINAGE PLAN**

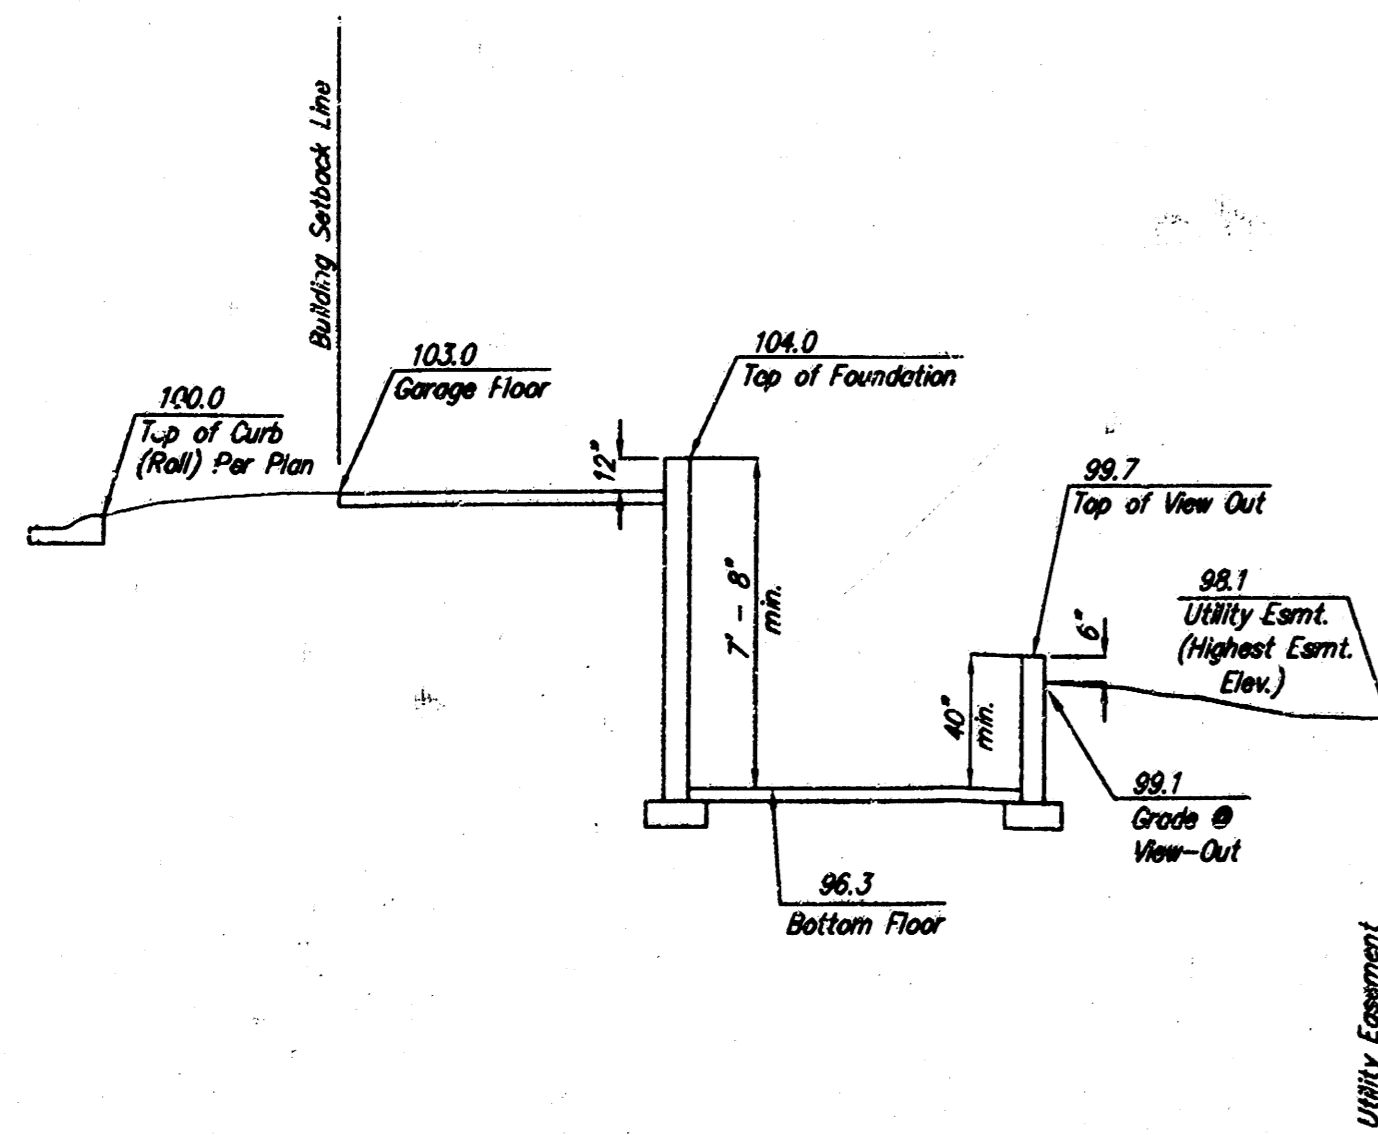

Section Through Typical View-Out Lot

BENCH MARKS


BENCH MARK #1:
 Railroad Spike 32.39' East and 40.87' North of the
 Centerline Intersection of Pawnee Avenue and 127th
 Street East.
 Elev. = 1348.62 NGVD

BENCH MARK #2:
 SRB Brass Disc 1008.17' East and 55.63' North of the
 Centerline Intersection of Pawnee Avenue and 127th
 Street East.
 Elev. = 1336.63 NGVD

REVISED: APRIL 3, 2003

SIERRA HILLS GRADING PLAN WICHITA, KANSAS			
	Ruggles & Bohm, P.A. Engineering, Surveying, Land Planning		DESIGN CMB
	924 North Main Wichita, Kansas 67203 www.rbkansas.com		DRAWN EJC
(316) 264-8008 (316) 264-4621 fax E-mail: info@rbkansas.com		REVIEW	DATE 1
DRAWING FILE Sierra Hills Grading		UTILITY	SHEET 1
PROJECT NUMBER		DATE Apr. 3, 2003	OF 1

REVISION 04/17/03

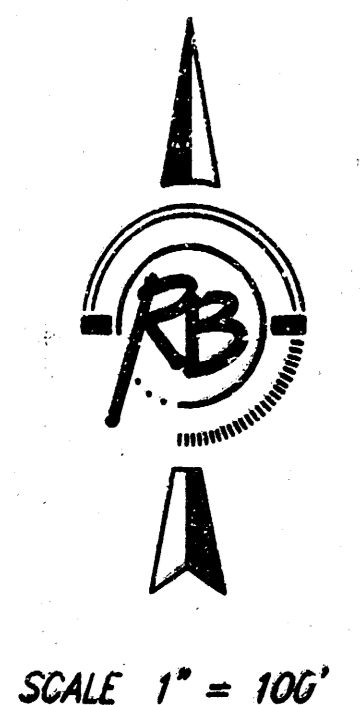

SCALE 1" = 100'